


NORTH OGDEN

LOTS 14, 40 & 41, PLAT B

TAXING UNIT: 03, 10, 503 IN NORTH OGDEN CITY

SCALE 1" = 200'

INTERSECTION OF CENTER LINES OF WASHINGTON BLVD & ELBERTA DR.

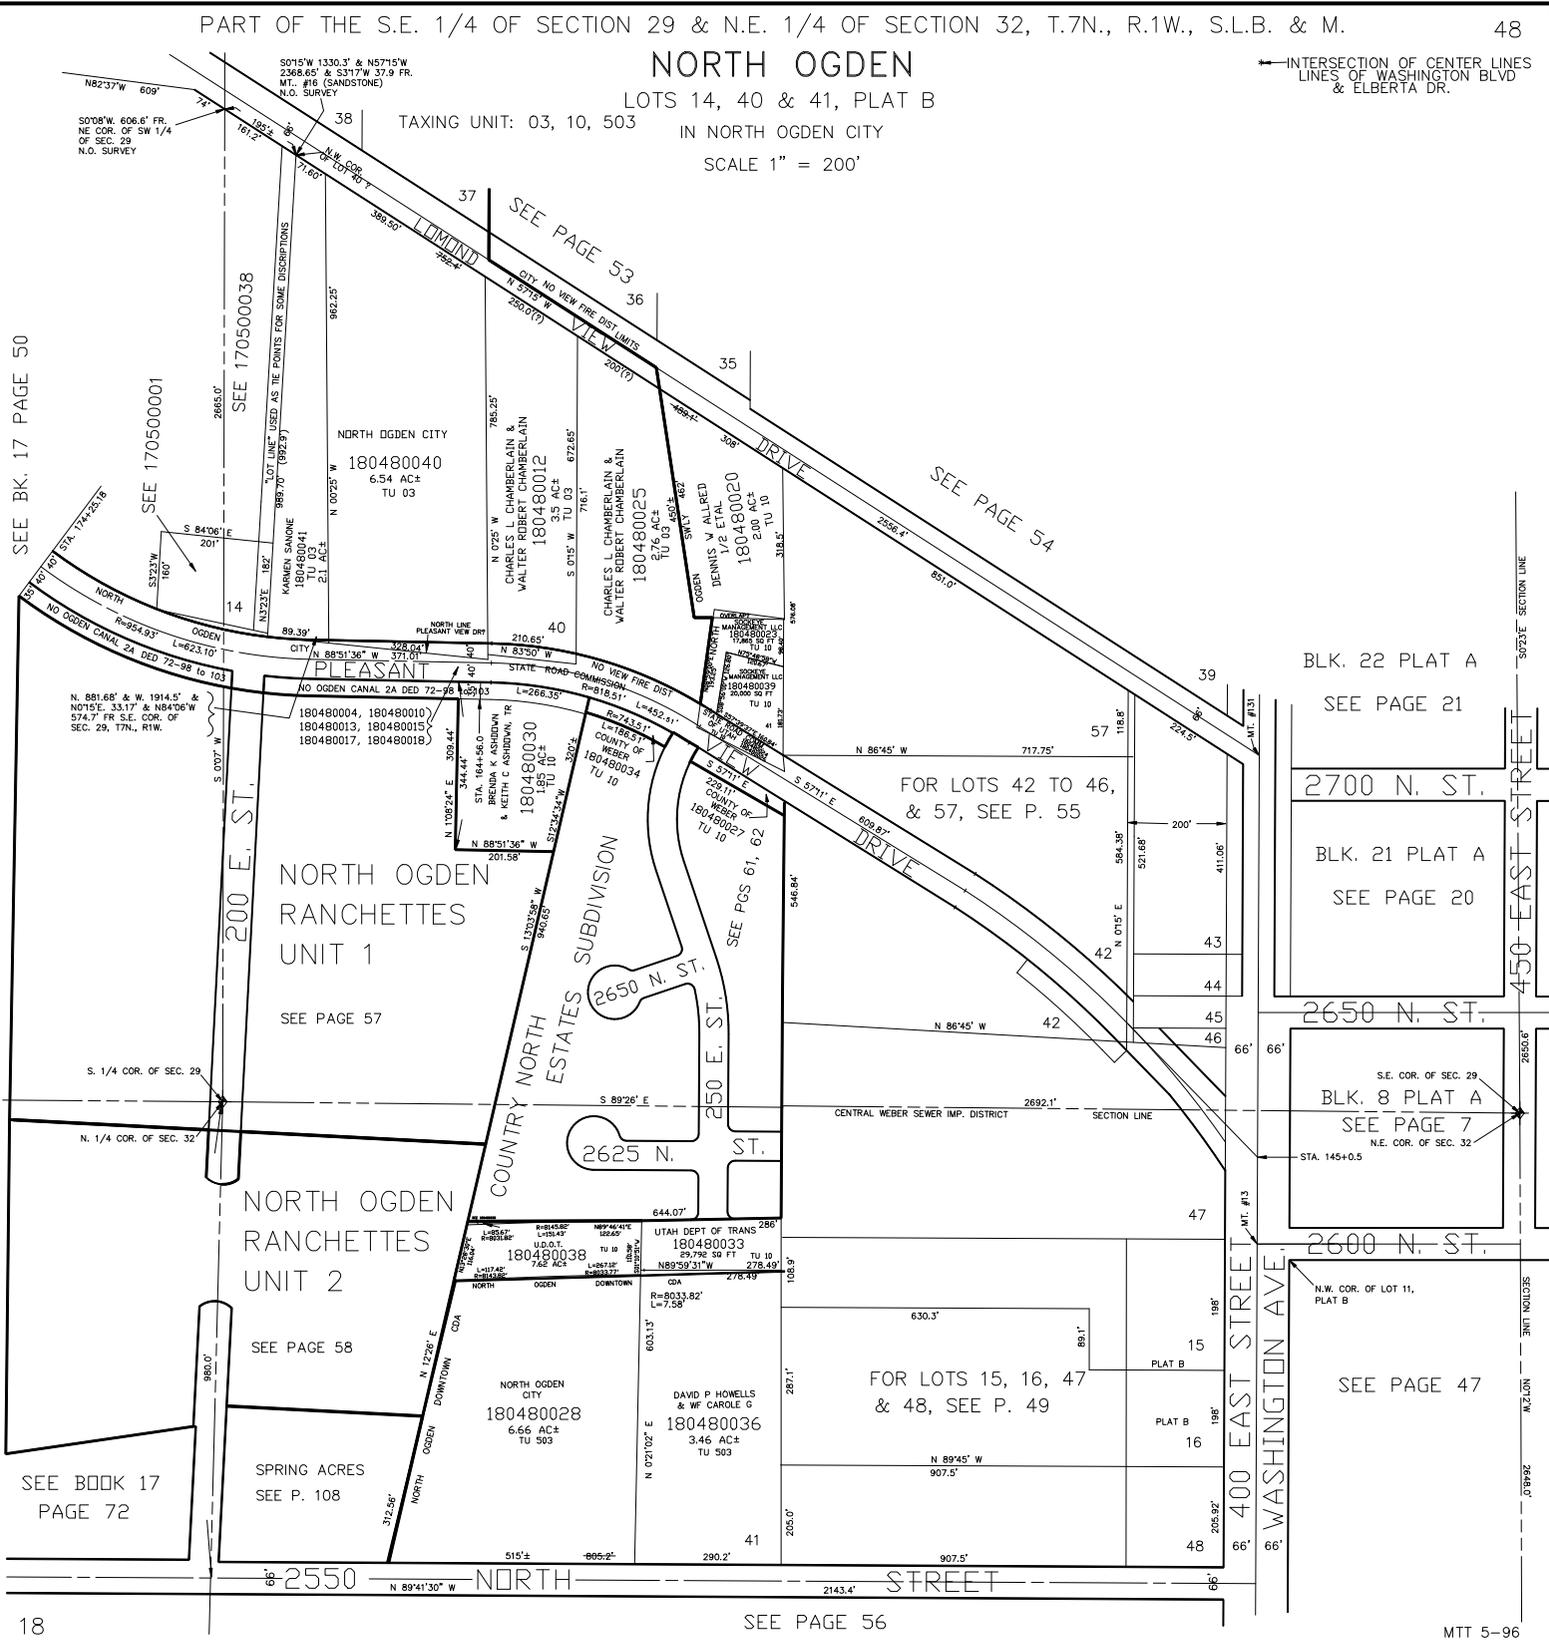

SEE BK. 17 PAGE 50

SEE 170500001

SEE 170500038

SEE PAGE 53

SEE PAGE 54

BLK. 22 PLAT A
SEE PAGE 21

2700 N. ST.
BLK. 21 PLAT A
SEE PAGE 20

2650 N. ST.
BLK. 8 PLAT A
SEE PAGE 7

2600 N. ST.
SEE PAGE 47

SEE BOOK 17
PAGE 72

SEE PAGE 58

SPRING ACRES
SEE P. 108

FOR LOTS 15, 16, 47
& 48, SEE P. 49