

5

LOTS 23 TO 28, PLAT B

IN NORTH OGDEN CITY

SCALE 1" = 100'

PREFIX: 18-051


CENTRAL WEEBZ SEWER IMPROVEMENT DISTRICT
BEN LOMOND CEM. MAIN. DIST.

LOMOND
ACRES
SUBD

375 E. ST.

50' R.O.W. IN FAVOR OF BOARD OF EDUCATION
OF WHEELER COUNTY SCHOOL DISTRICT
17-020-0028
SEE 239C-NY - BOOK 17, PAGE 20

CENTER OF SEC. 28
T. 7 N. R. 1 W.

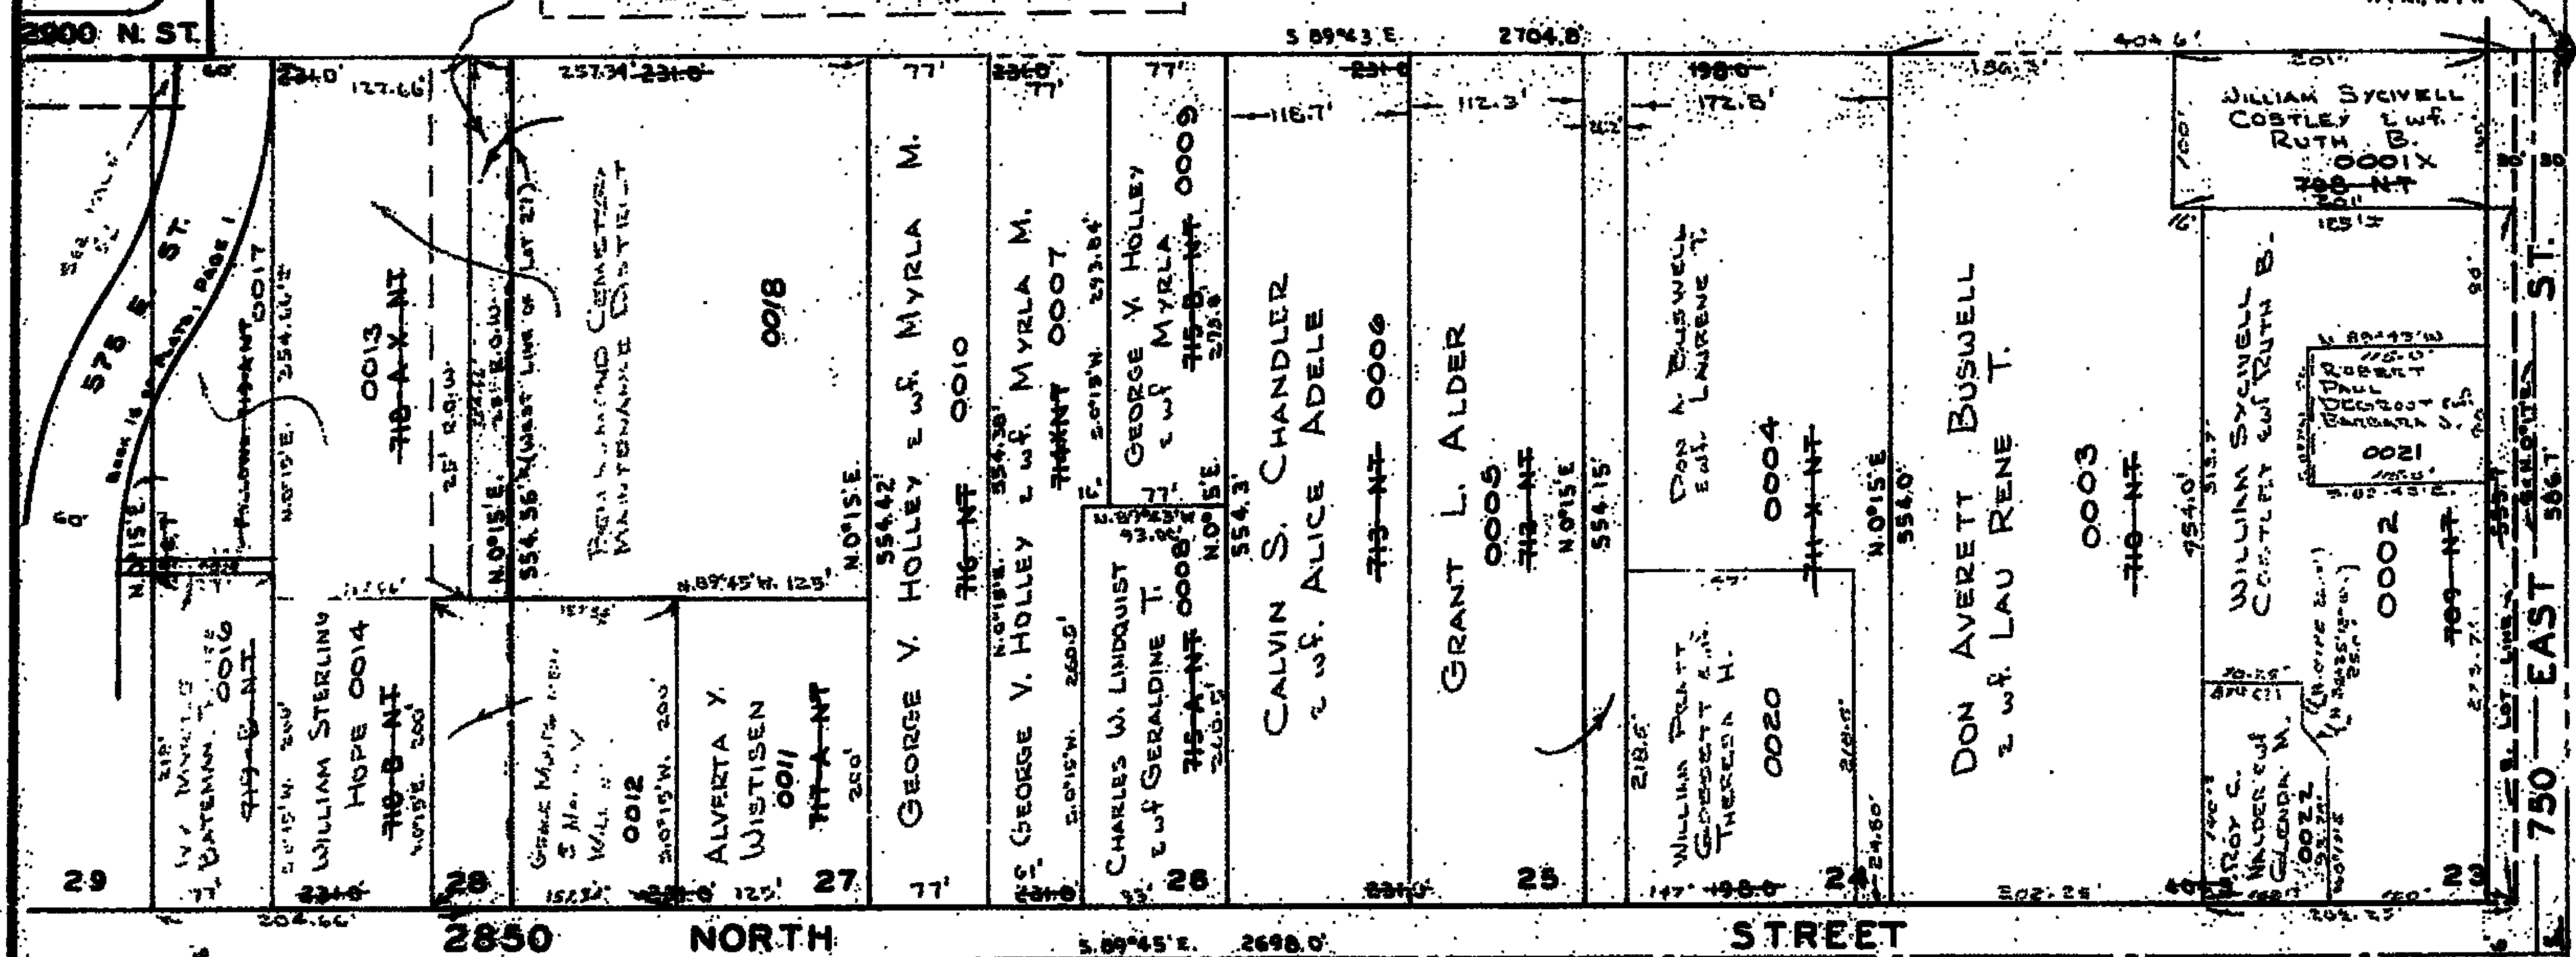

BLK. 39. PLAT "A"

800 E. ST.

BLK. 40 PLAT "A"

EST. 1900

BLK. 41, PLAT "A"

700 E 1ST

BLK. 42. PLAT 7

4. Sec. Line at 9:17 A.M.