

PART OF THE S.E. 1/4 OF SECTION 29, T.7N., R.1W., S.L.B. & M.

TAXING UNIT: 10

NORTH OGDEN
LOTS 35 TO 38, PLAT "B"
IN NORTH OGDEN CITY
SCALE 1" = 100'

SEE BOOK 17, PAGE 38-2

LOT LINE AS PER ORIGINAL PLAT
IN BOOK 5, P. 79

ELBERTA DR.
N.E. COR. OF S.E. 1/4
N 80°24' W
SEE DEED PLAT 34-36
1035.90'

SEE BOOK 17, PAGE 50

SEE 17-050-0037

THE NATHANIEL M TAGGART
FAMILY LIMITED PARTNERSHIP
180530005
8.58 AC±

CORP PRESIDING
BISHOP OF THE CHURCH
OF JESUS CHRIST
OF LATTER DAY SAINTS
(180530030)
6,007 SQ. FT.

SPRING HILL SUBDIVISION PHASE 2
SEE PAGE 69

GREGORY M GIFT
180530021
1.09 AC±

GREGORY M GIFT
180530022
2.10 AC±

S HELGA HARDY
& MARGARET WAYMONT
180530020
11,326 SQ. FT.
126.96'


GREGORY M GIFT
180530003
2.59 AC±

S HELGA HARDY & MARGARET WAYMONT
180530002
1.73 AC±

WILFORD D KEENER
& WF SUE M
180530023
1.87 AC±

VAHL T WARREN &
DEBORAH A WARREN TR
180530001
2.22 AC±

SEE PAGE 53-1

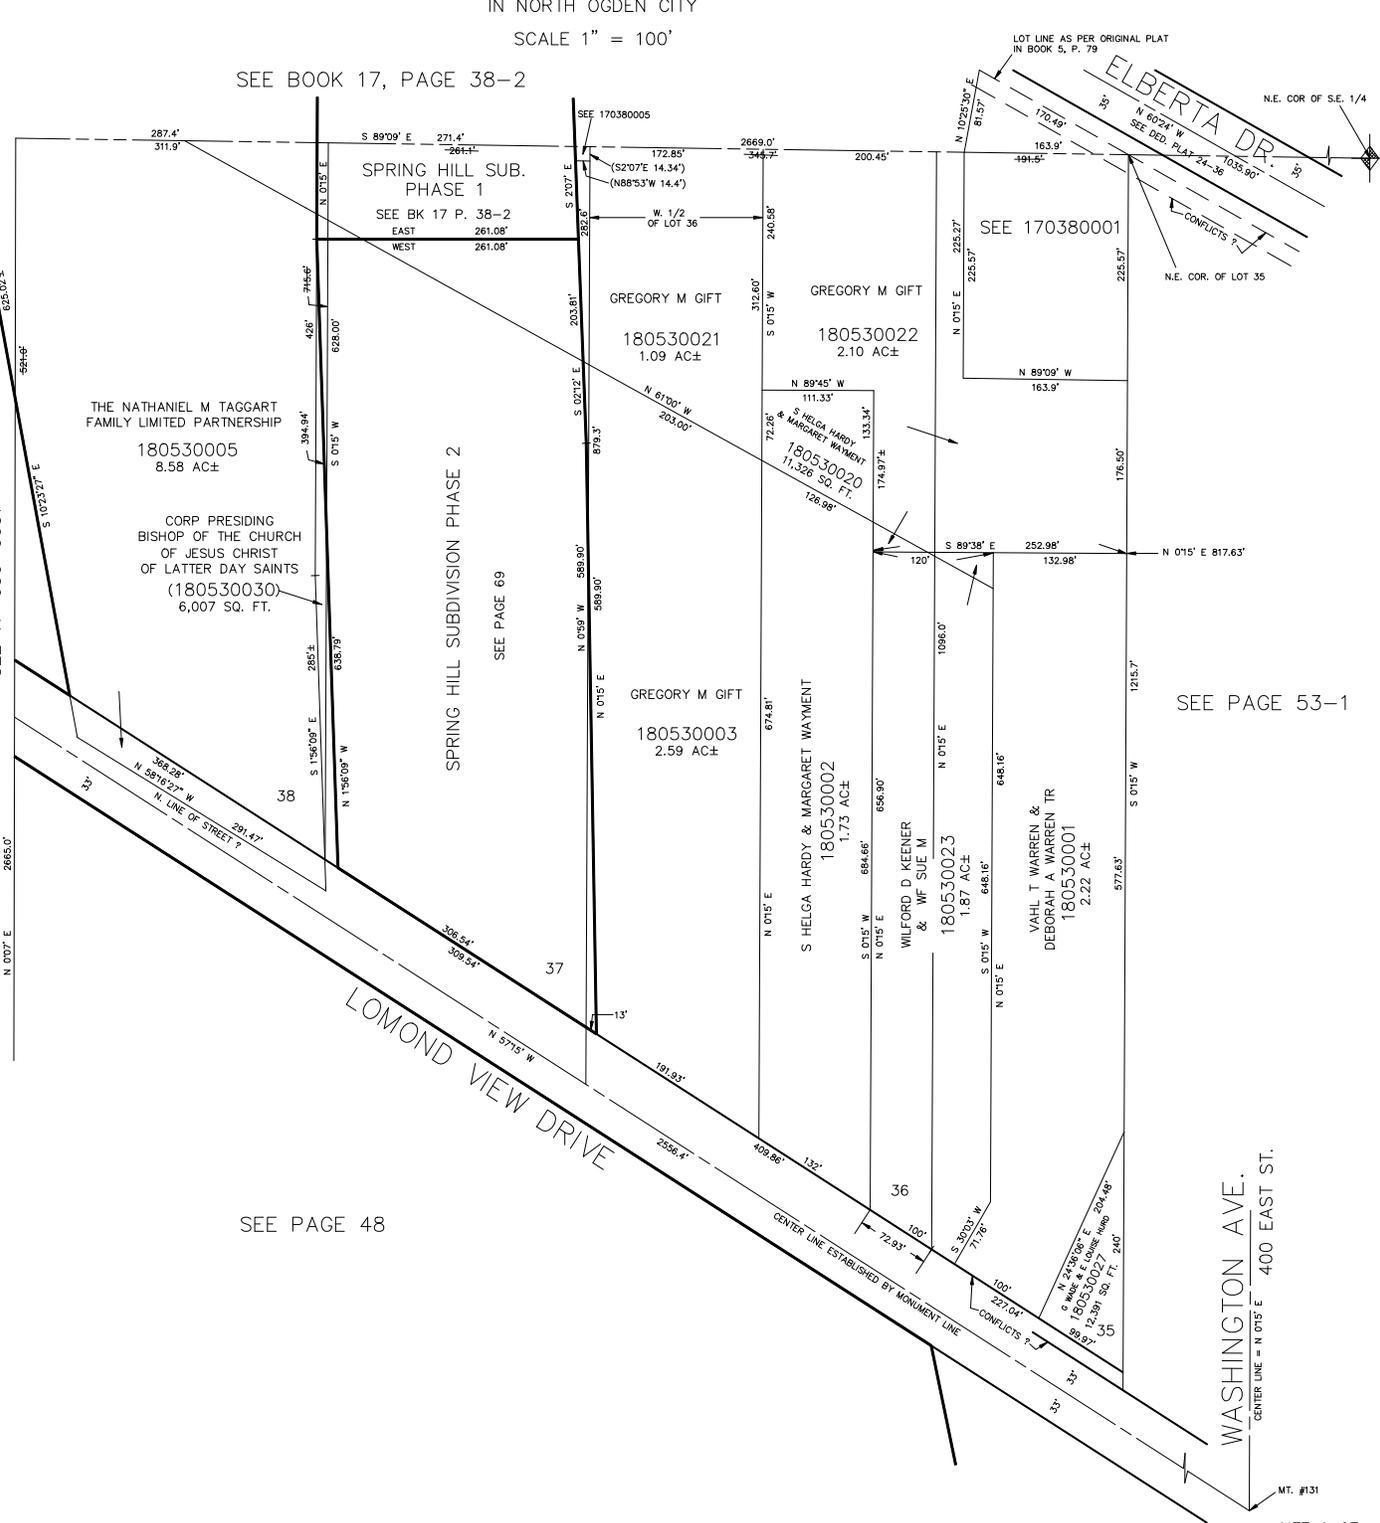

SEE PAGE 48

WASHINGTON AVE.
CENTER LINE = N 01°15' E 400 EAST ST.