


PART OF THE S.E. 1/4 OF SECTION 29, T.7N., R.1W., S.L.B. & M.

TAXING UNIT: 10

NORTH OGDEN
LOTS 35 TO 38, PLAT "B"
IN NORTH OGDEN CITY
SCALE 1" = 100'

SEE BOOK 17, PAGE 38-2

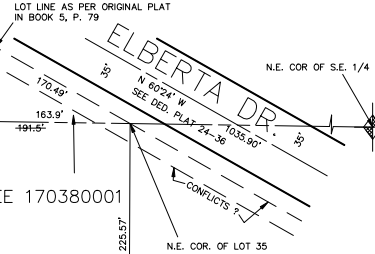

SEE BOOK 17, PAGE 50

SEE 17-050-0037

THE TAGGART FAMILY
LIMITED LIABILITY COMPANY
180530005
8.58 AC±

CORP PRESIDING
BISHOP OF THE CHURCH
OF JESUS CHRIST
OF LATTER DAY SAINTS
(180530030)
6,007 SQ. FT.

SPRING HILL SUBDIVISION PHASE 2
SEE PAGE 69

GREG M GIFT
& WF MARY ANN
180530021
1.09 AC±

GREG M GIFT
& WF MARY ANN
180530022
2.10 AC±

DOROTHY SHARP DAVIS
180530020
11,326 SQ. FT.
126.96'


GREGORY M GIFT
& wf MARY ANN
180530003
2.59 AC±

DOROTHY SHARP DAVIS
180530002
1.73 AC±

LARRY ROUNKLES & WF SUE M
180530023
1.87 AC±

WARREN FAMILY TRUST
180530031
2.28 AC±

SEE PAGE 53-1

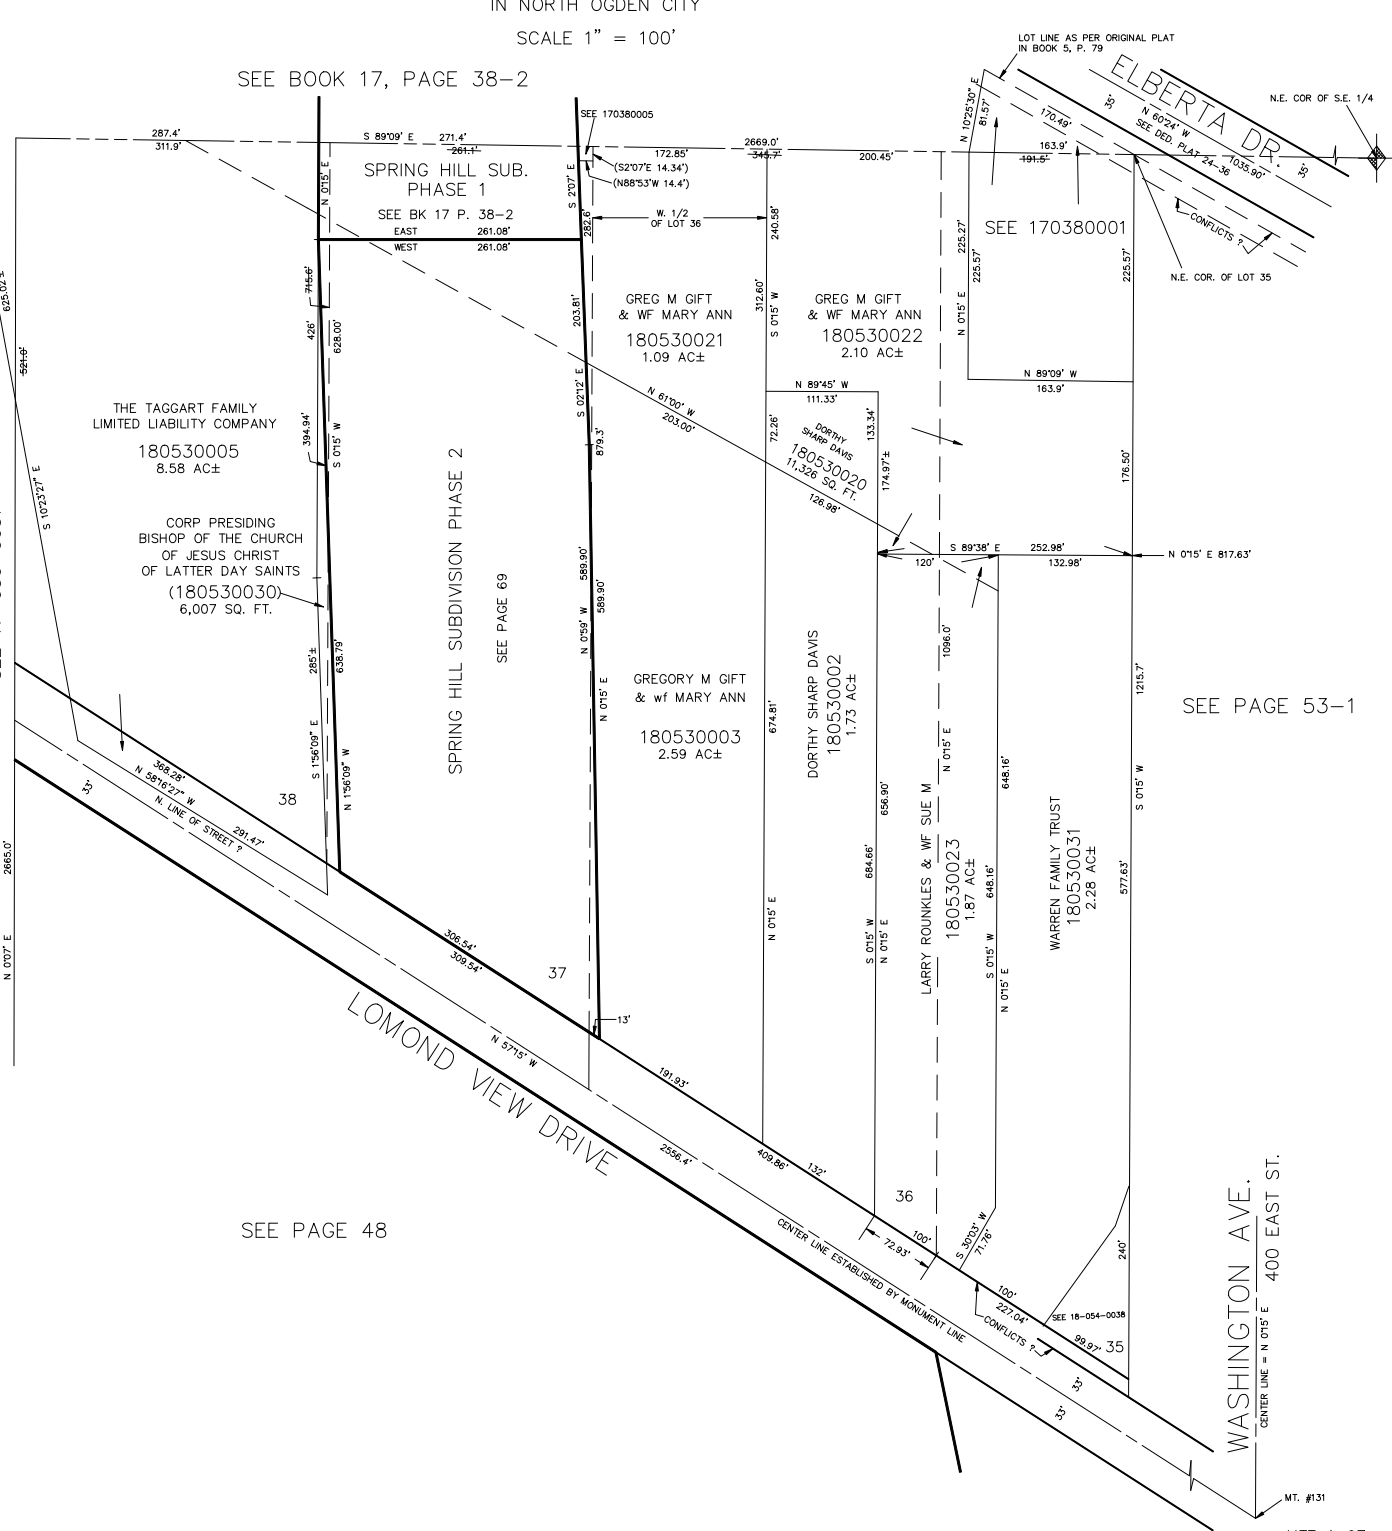

SEE PAGE 48

WASHINGTON AVE.
CENTER LINE = N 015° E 400 EAST ST.