

PART OF S. 1/2 OF SEC. 29, & N. 1/2 OF SEC. 32, T.7N., R.1W., S.1B.&M.,
 & PART OF LOTS 14 & 40, PLAT "B" NORTH OGDEN SURVEY
NORTH OGDEN RANCHETTES - UNIT I

57


IN NORTH OGDEN CITY
 SCALE 1" = 100'

TAXING UNIT: 05

PREFIX: 18-057-

EXCEPT WHERE OTHERWISE SHOWN, ALL
 LOTS ARE OWNED BY:
 WARD JONES CONST. CO., INC.

(SEE AFFIDAVIT FOR
 CORRECTION IN BOOK 947 P. 220)

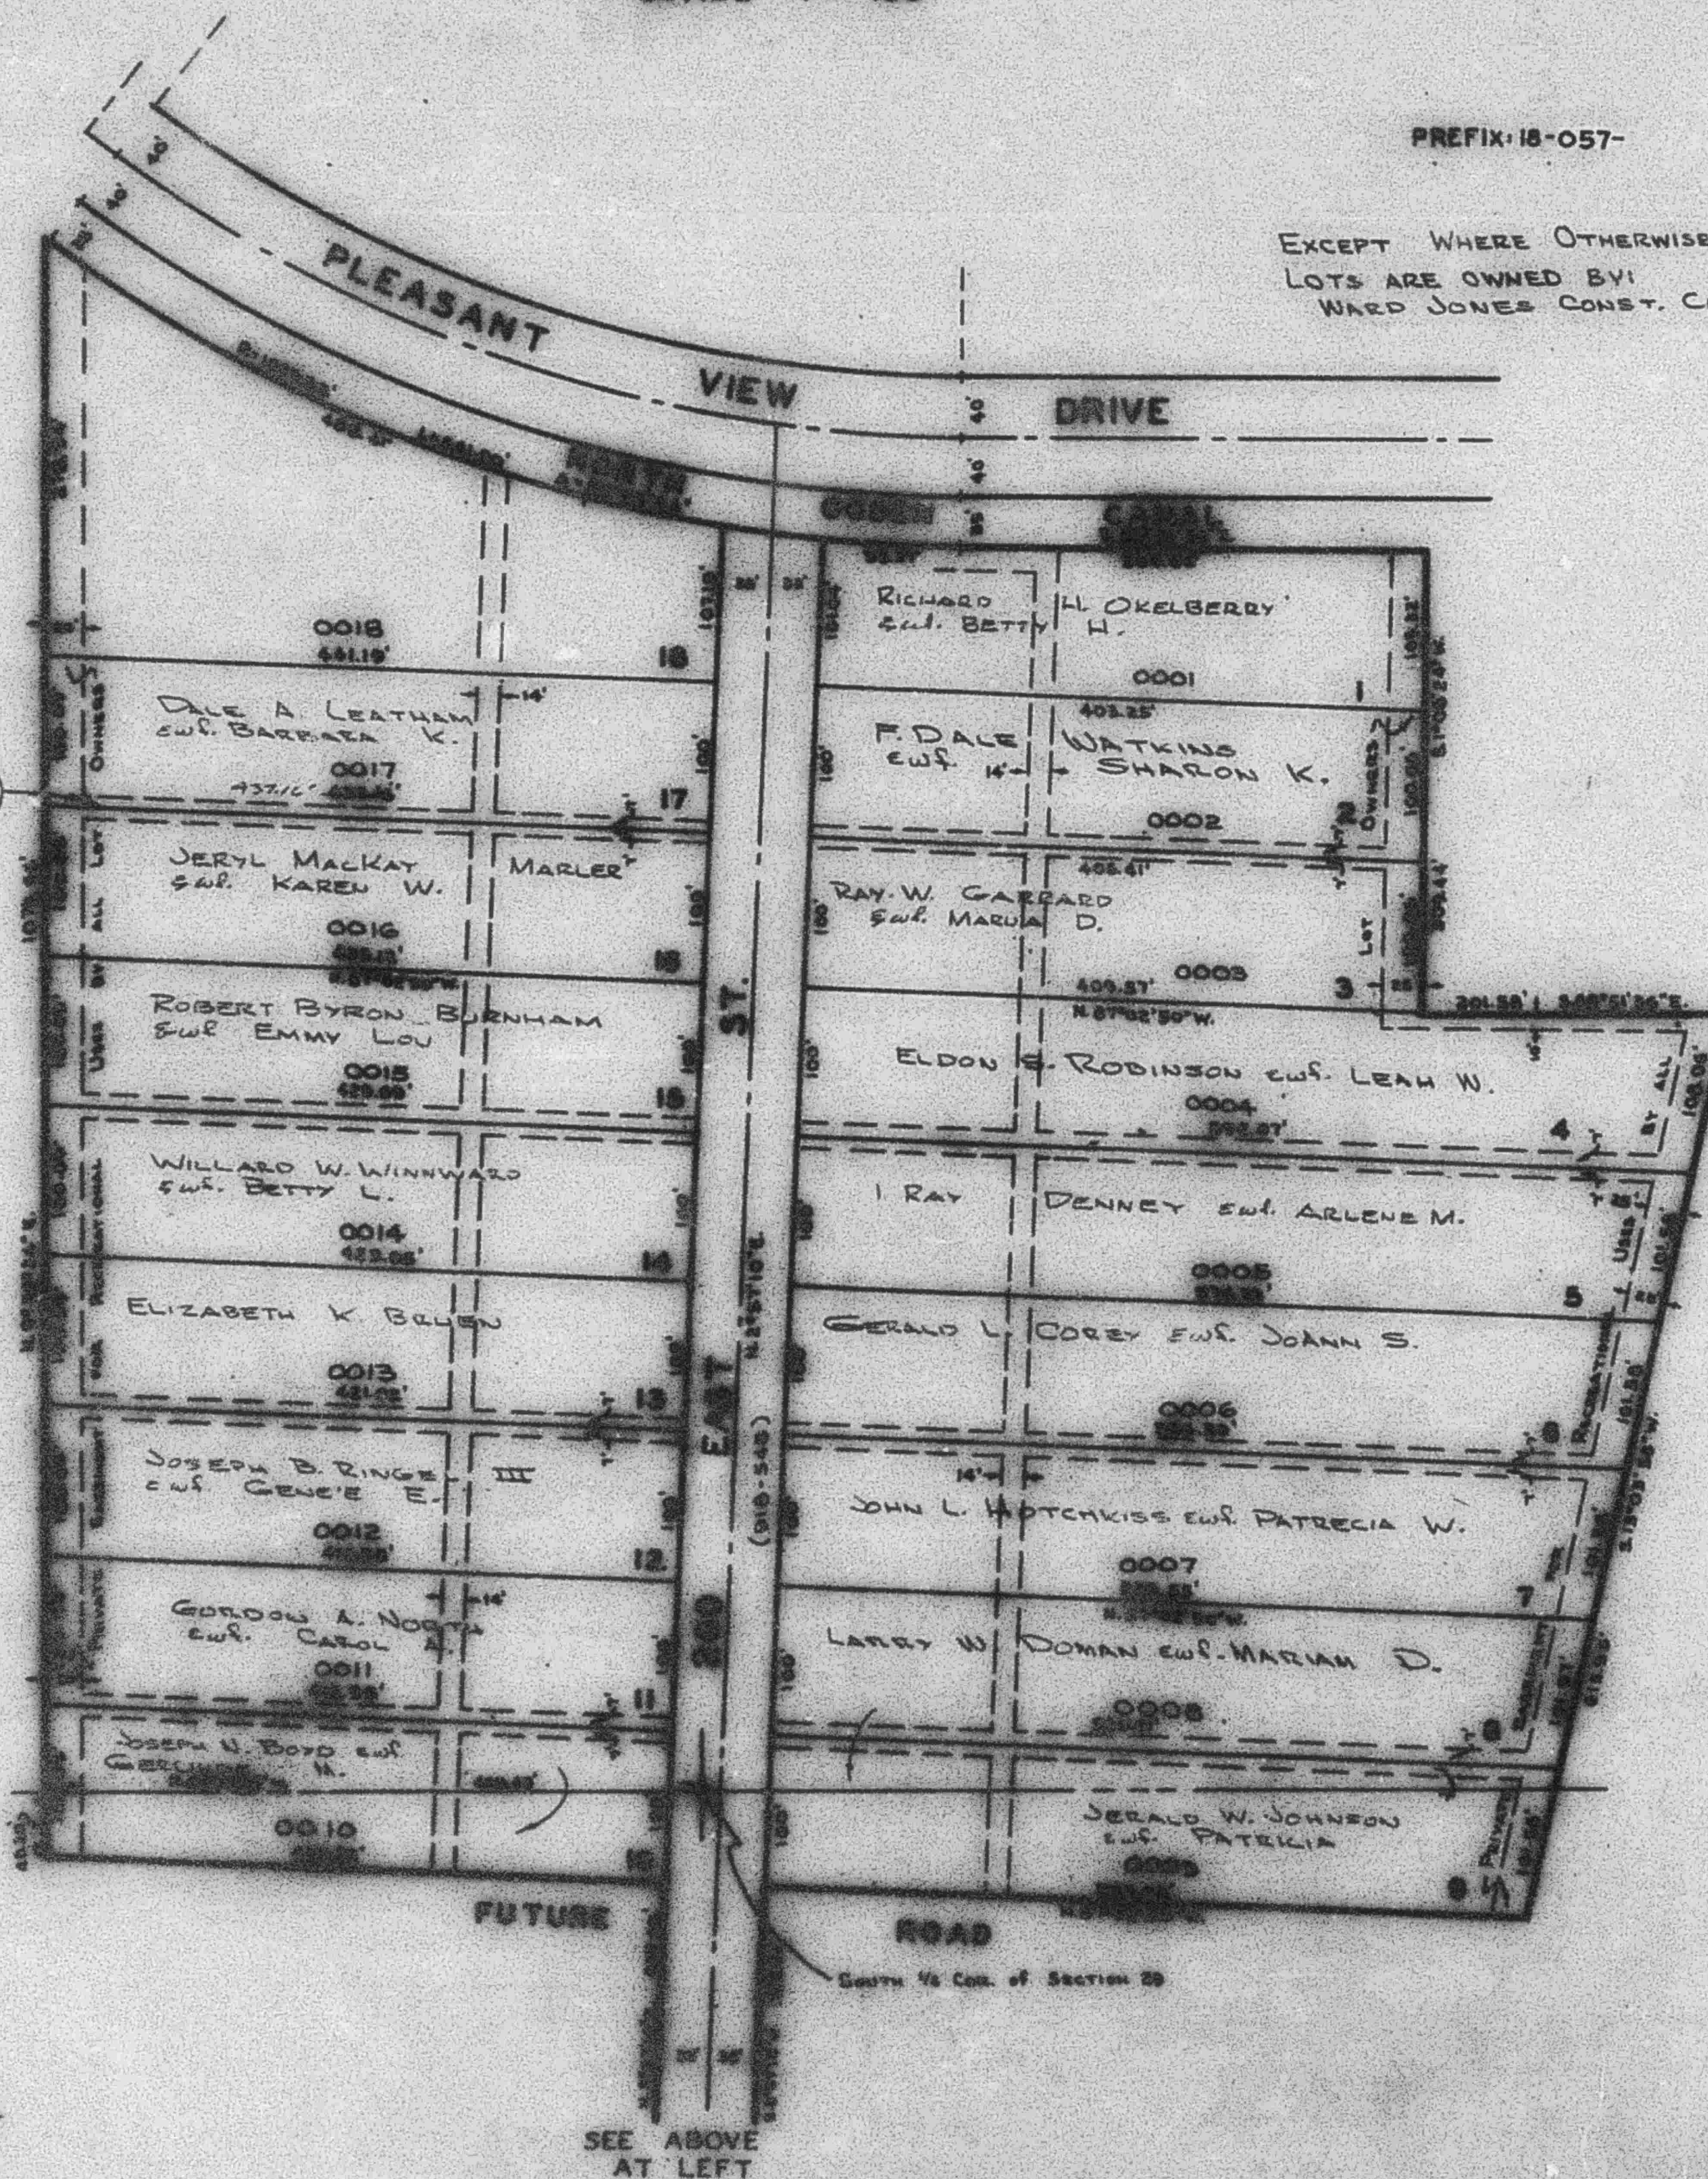

SEE ABOVE
 AT LEFT

2500 N. ST.
 N. 89° 05' 12" W.