

PART OF S.1/2 OF SEC. 29, & N.1/2 OF SEC. 32, T.7N.,R.1W., S.L.B.&M., 57
& PART OF LOTS 14 & 40, PLAT "B" NORTH OGDEN SURVEY
NORTH OGDEN RANCHETTES - UNIT I

IN NORTH OGDEN CITY
SCALE 1" = 100'

TAXING UNIT:05,10

PREFIX:18-057



SEE PAGE 48

EXCEPT WHERE OTHERWISE SHOWN, ALL
LOTS ARE OWNED BY
WARD JONES CONST. CO., INC.

(SEE AFFIDAVIT FOR
CORRECTION IN BOOK 947 R 220)

SEE BOOK 17
PAGE 50

SEE PAGE
48

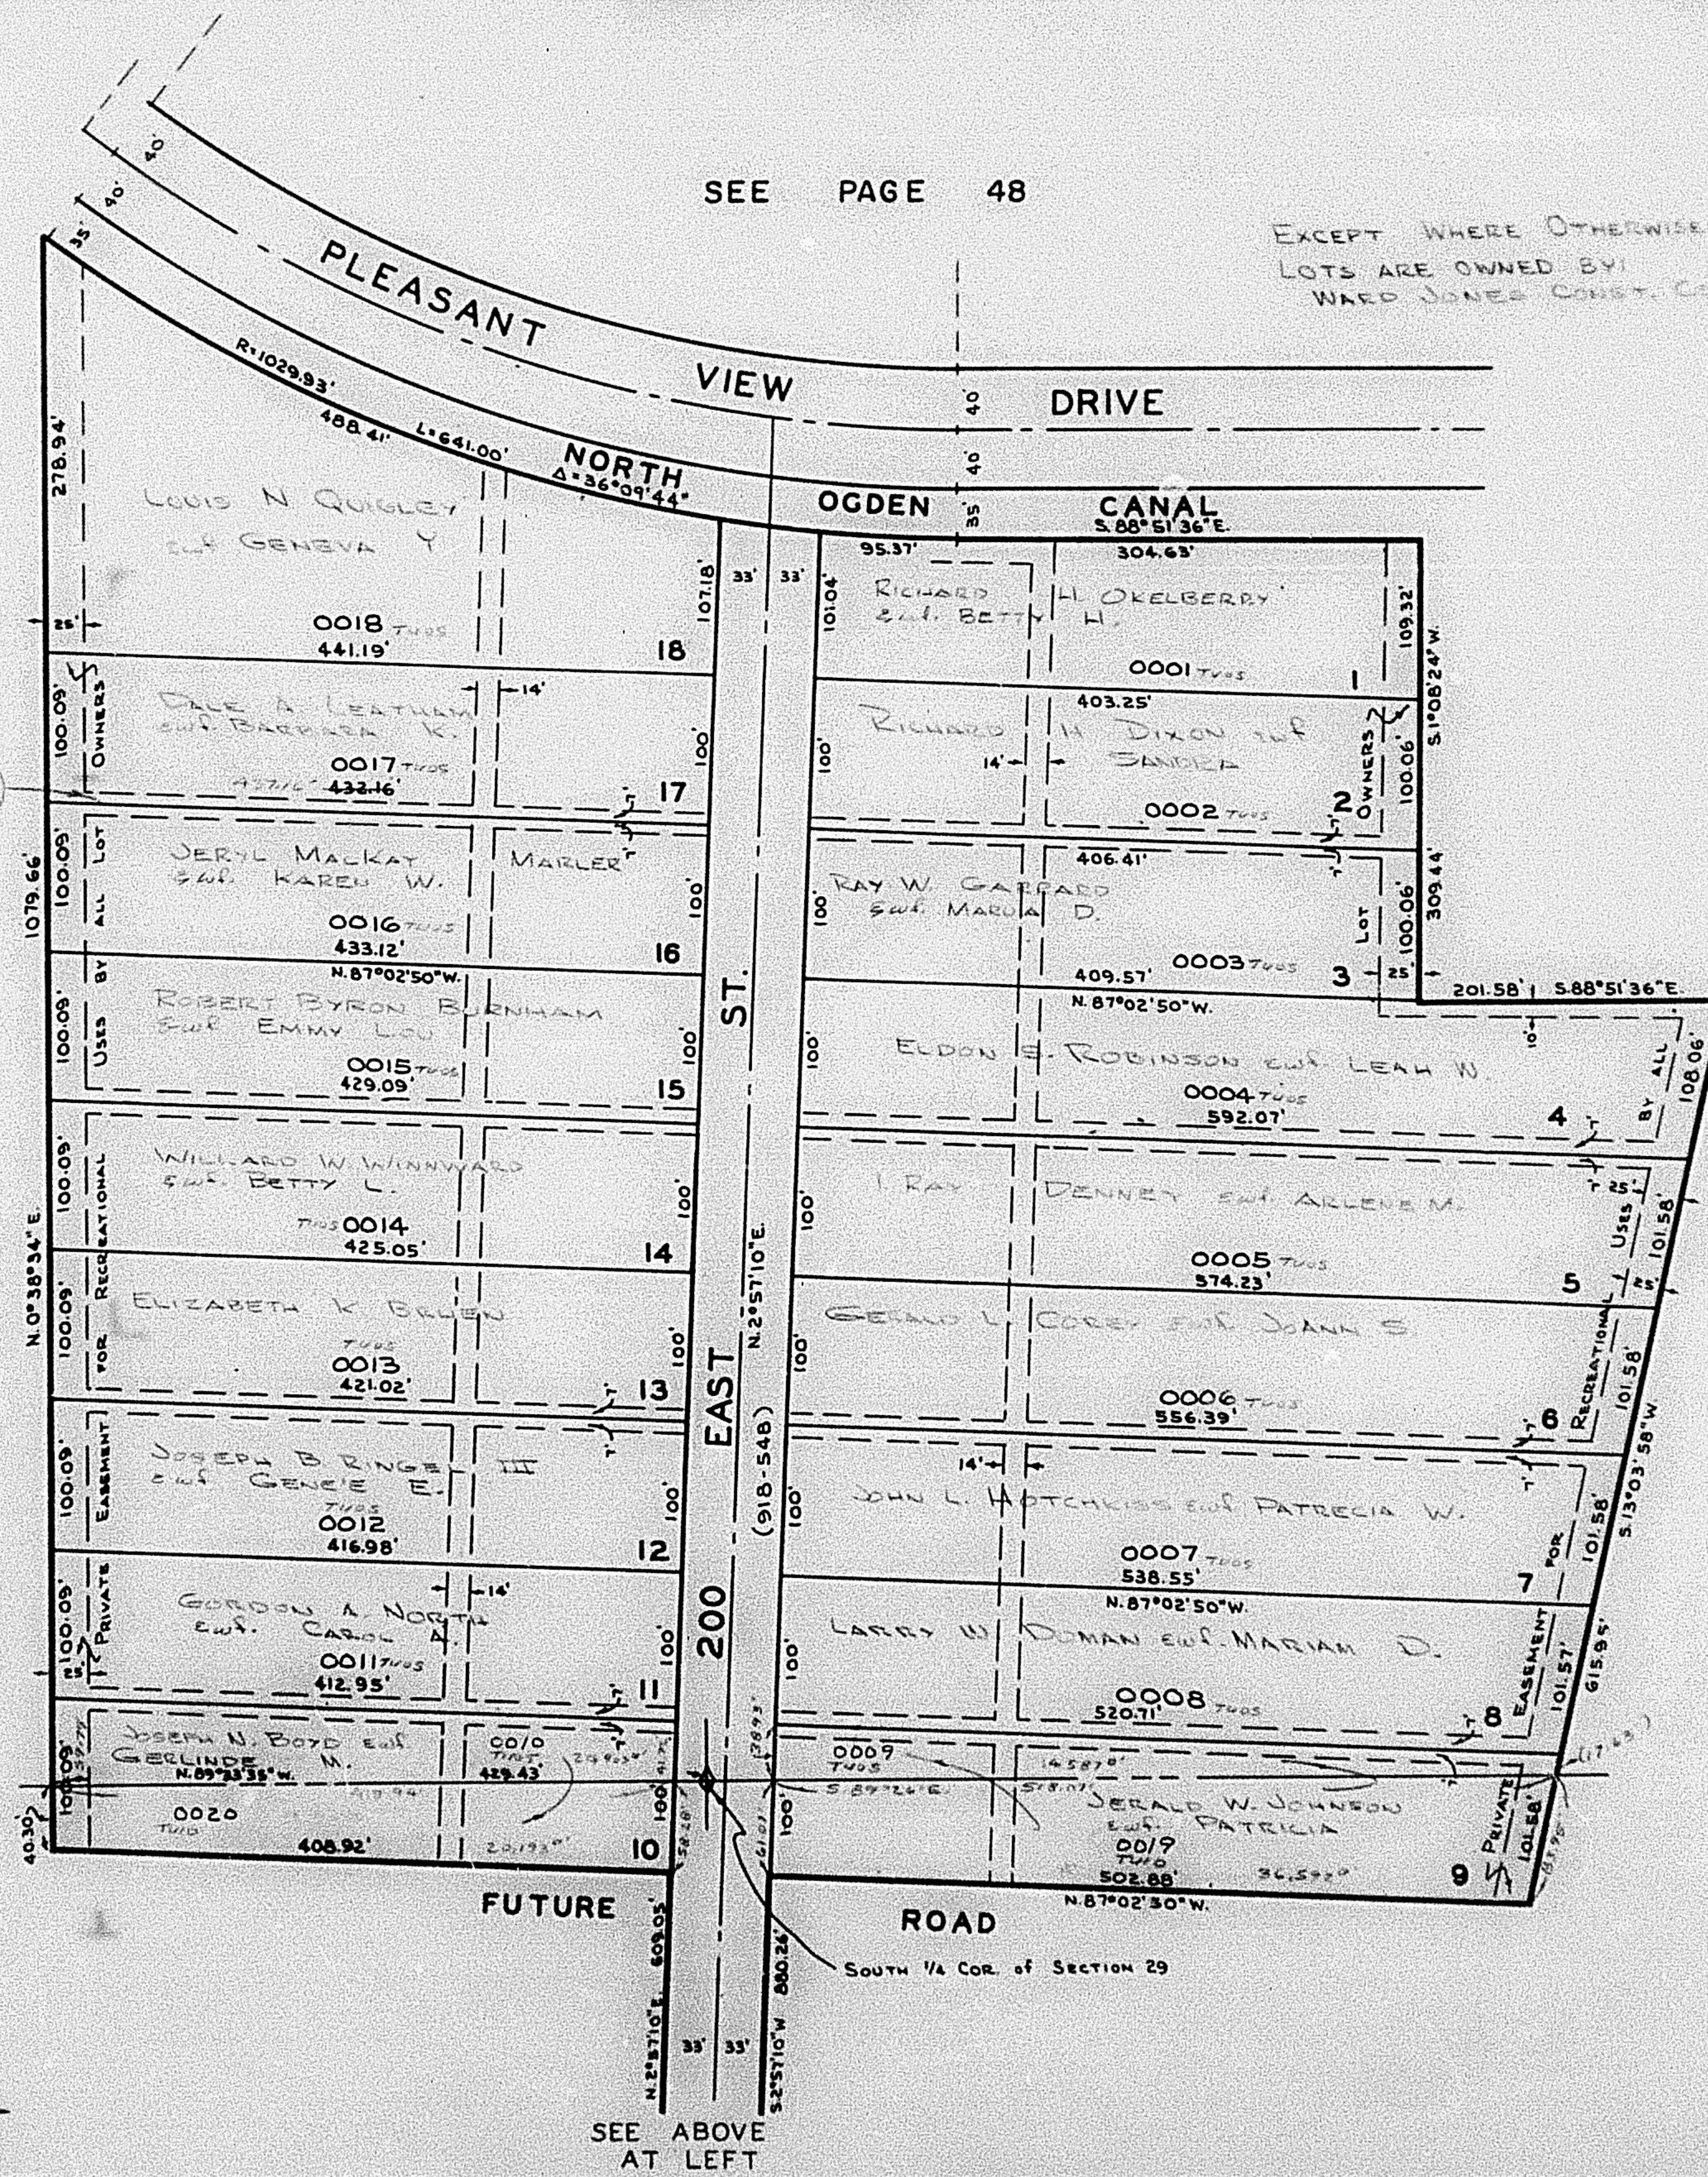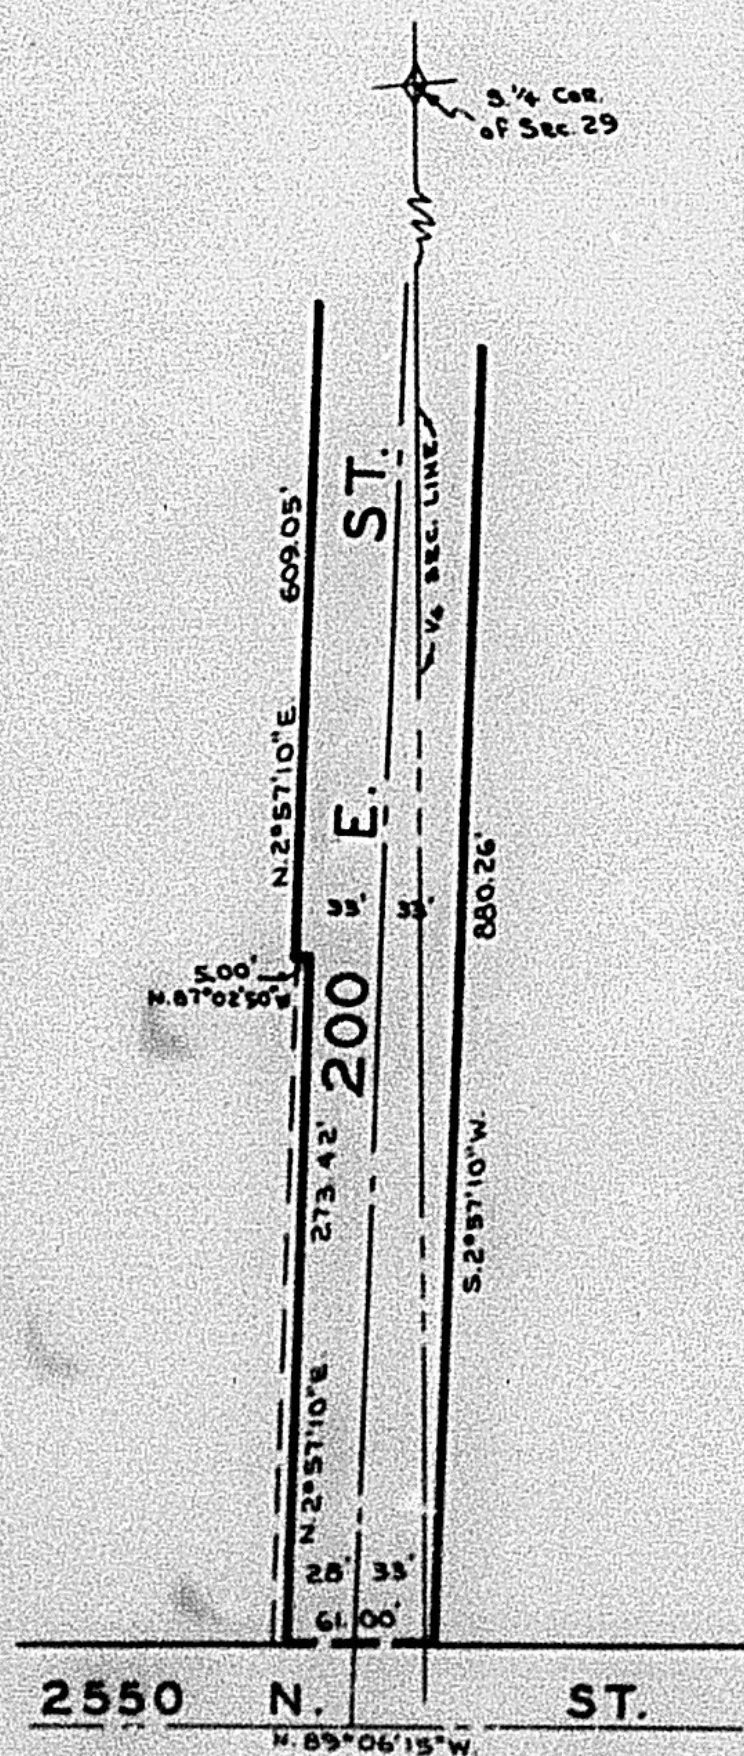

SEE ABOVE
AT LEFT