

PART OF N. 1/2 OF SEC. 32, T.7N.R.1W, S.L.B.&M.  
 & PART OF LOT 40, PLAT "B" NORTH OGDEN SURVEY  
**NORTH OGDEN RANCHETTES - UNIT 2**

58

TAXING UNIT 05

IN NORTH OGDEN CITY

PREFIX 18-058

SCALE 1" = 100'

EXCEPT WHERE OTHERWISE SHOWN  
 ALL LOTS OWNED BY  
 RALPH W. TAYLOR  
 EWS. PATRICIA


SEE PAGE 57

SEE BOOK 17  
 PAGE 72

SEE PAGE  
 48

7' UTILITY EASEMENT EACH SIDE  
 OF PROPERTY LINE AS INDICATED  
 BY DASHED LINES. 25' & 10'  
 EASEMENTS ARE FOR UTILITIES  
 & RECREATIONAL PURPOSES. 14'  
 EASEMENTS IN LOT FOR IRRIGATION  
 & UTILITIES.

FOR COMPLETE ENG. DATA  
 SEE ORIG. DED. PLAT  
 IN BOOK 17, PAGE 61

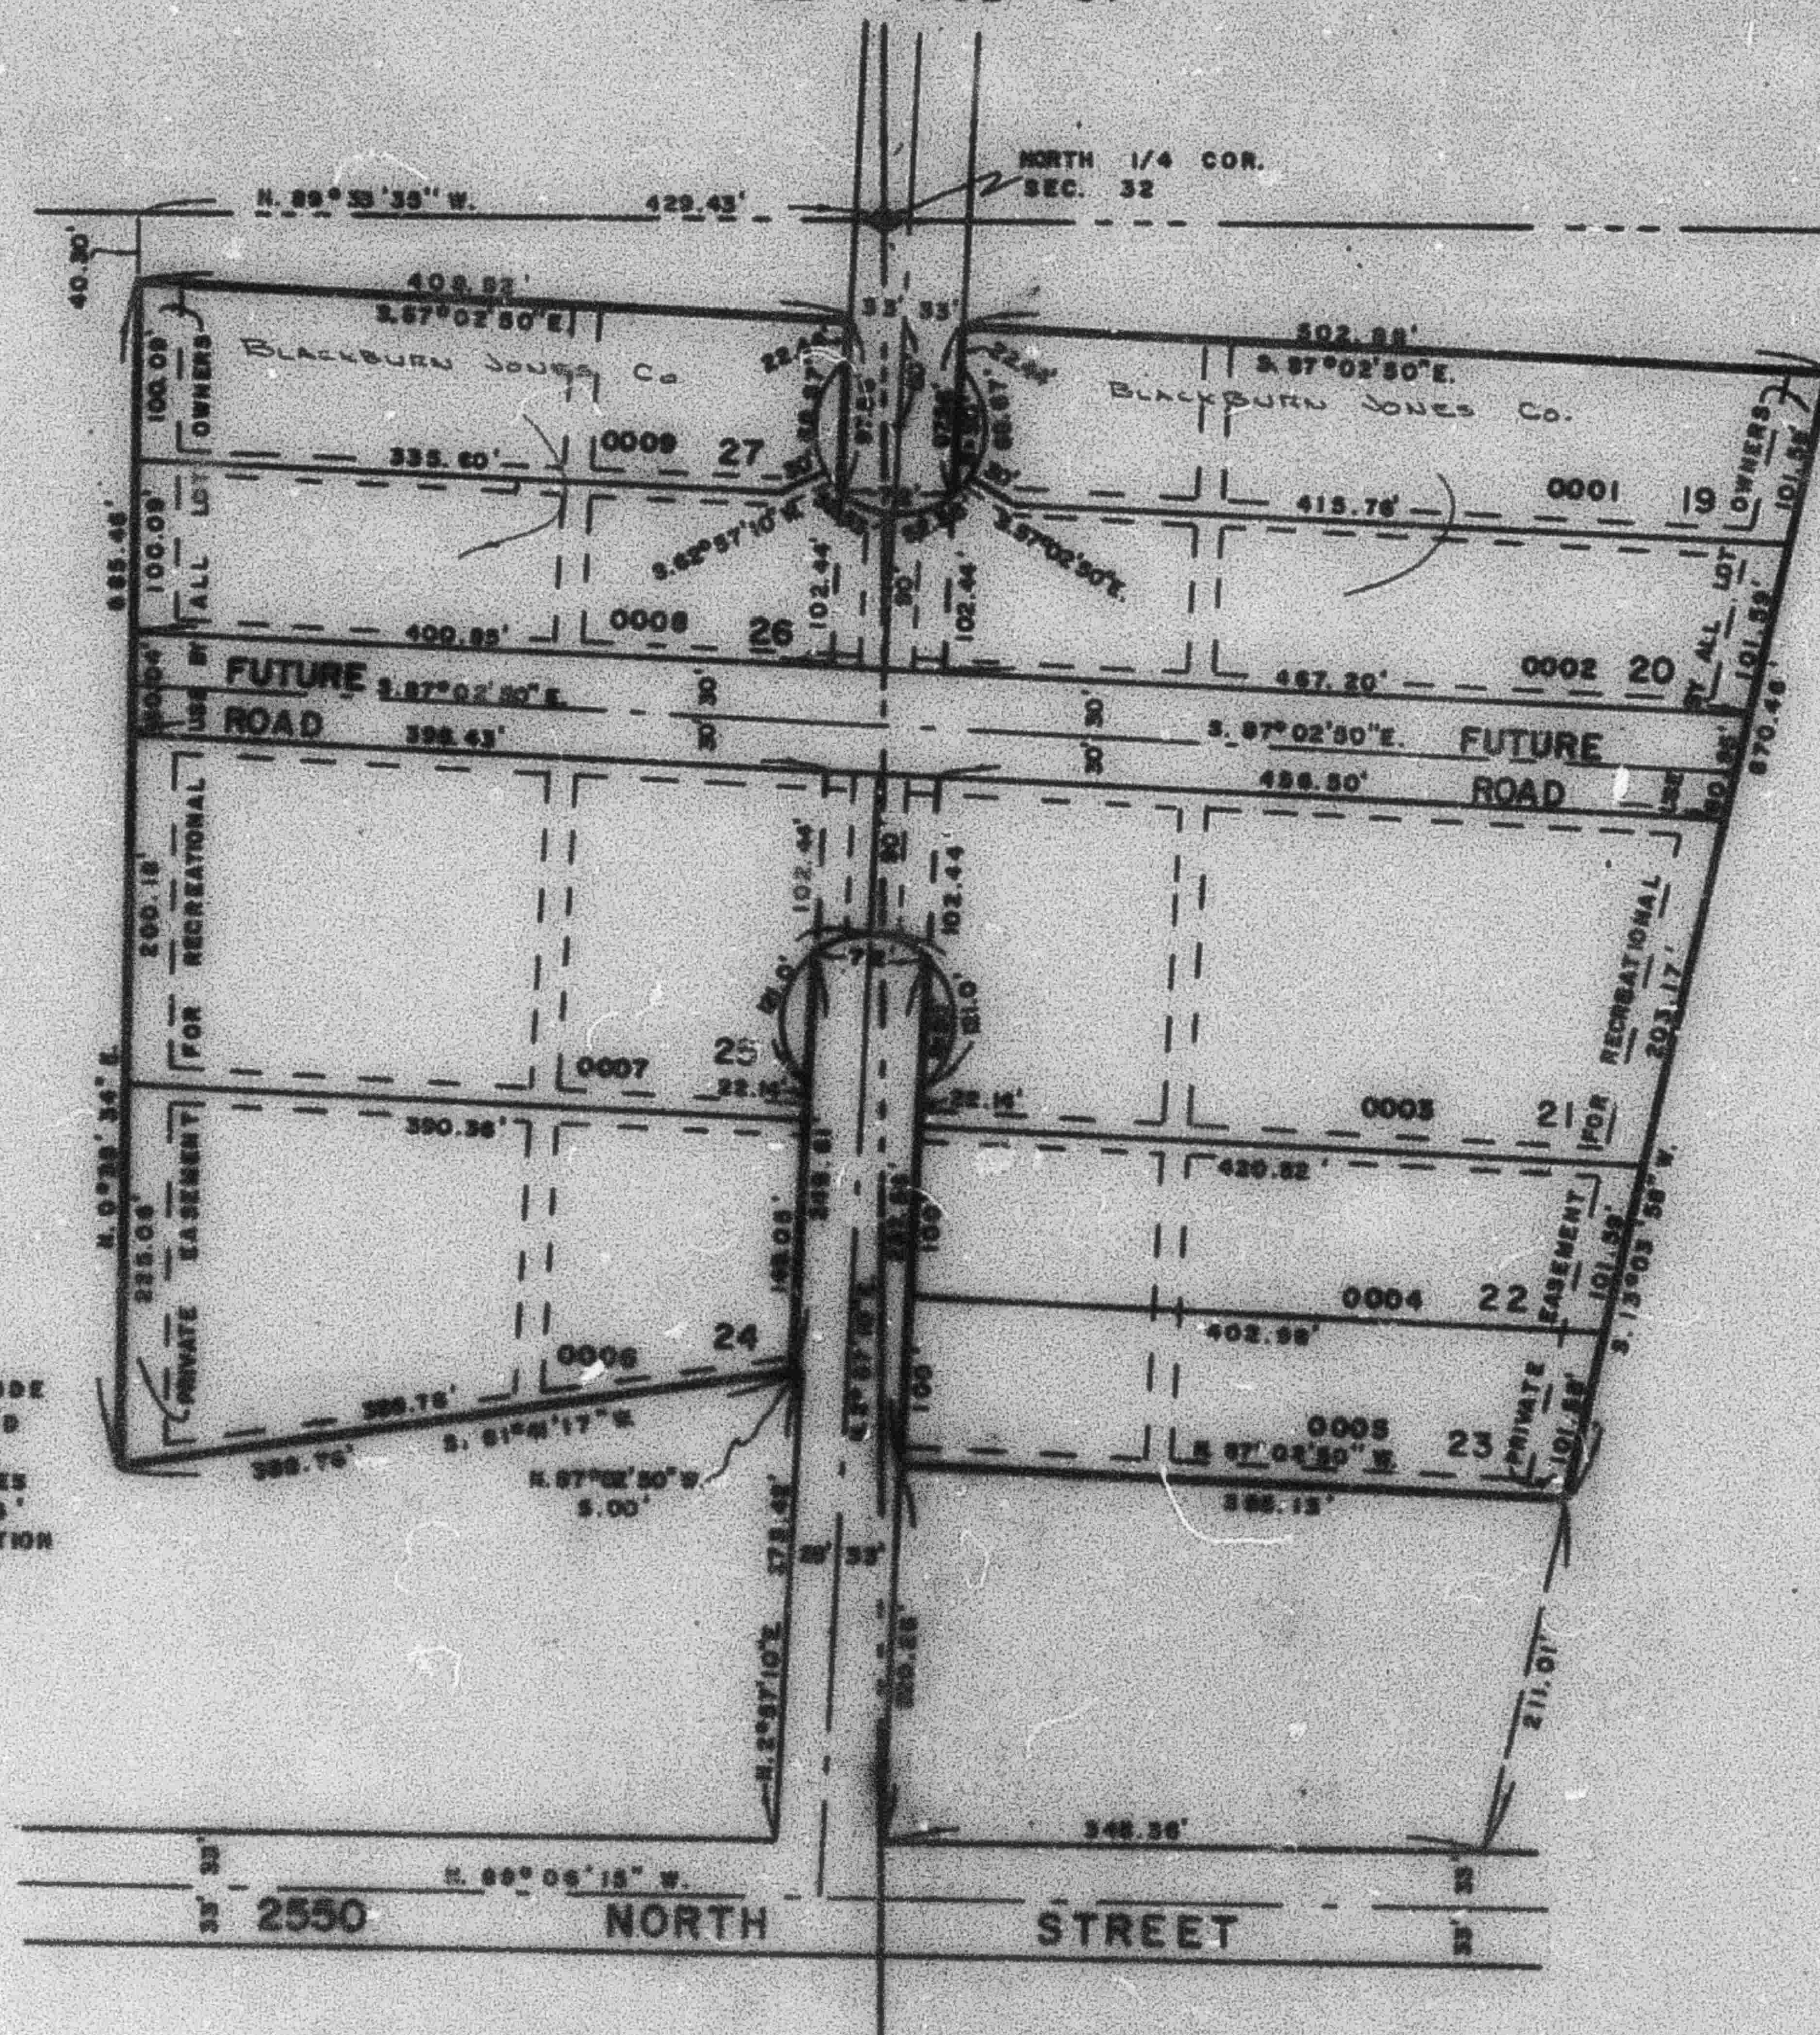

SEE PAGE 56