

PART OF N. 1/2 OF SEC. 32, T.7N., R.1W., S.L.B. & M.
 & PART OF LOT 40, PLAT "B" NORTH OGDEN SURVEY
NORTH OGDEN RANCHETTES - UNIT 2

58

TAXING UNIT: 05

IN NORTH OGDEN CITY
 SCALE 1" = 100'

PREFIX: 18-058

EXCEPT WHERE OTHERWISE SHOWN
 ALL LOTS OWNED BY
 DAVID P. HONIGUE
 SGT. PATRICIA


SEE PAGE 57

SEE BOOK 17
 PAGE 72

SEE PAGE
 48

7' UTILITY EASEMENT EACH SIDE
 OF PROPERTY LINE AS INDICATED
 BY DASHED LINES. 25' & 10'
 EASEMENTS ARE FOR UTILITIES
 & RECREATIONAL PURPOSES. 14'
 EASEMENTS IN LOT FOR IRRIGATION
 & UTILITIES.

FOR COMPLETE ENG. DATA
 SEE ORIG. DED. PLAT
 IN BOOK 17, PAGE 61

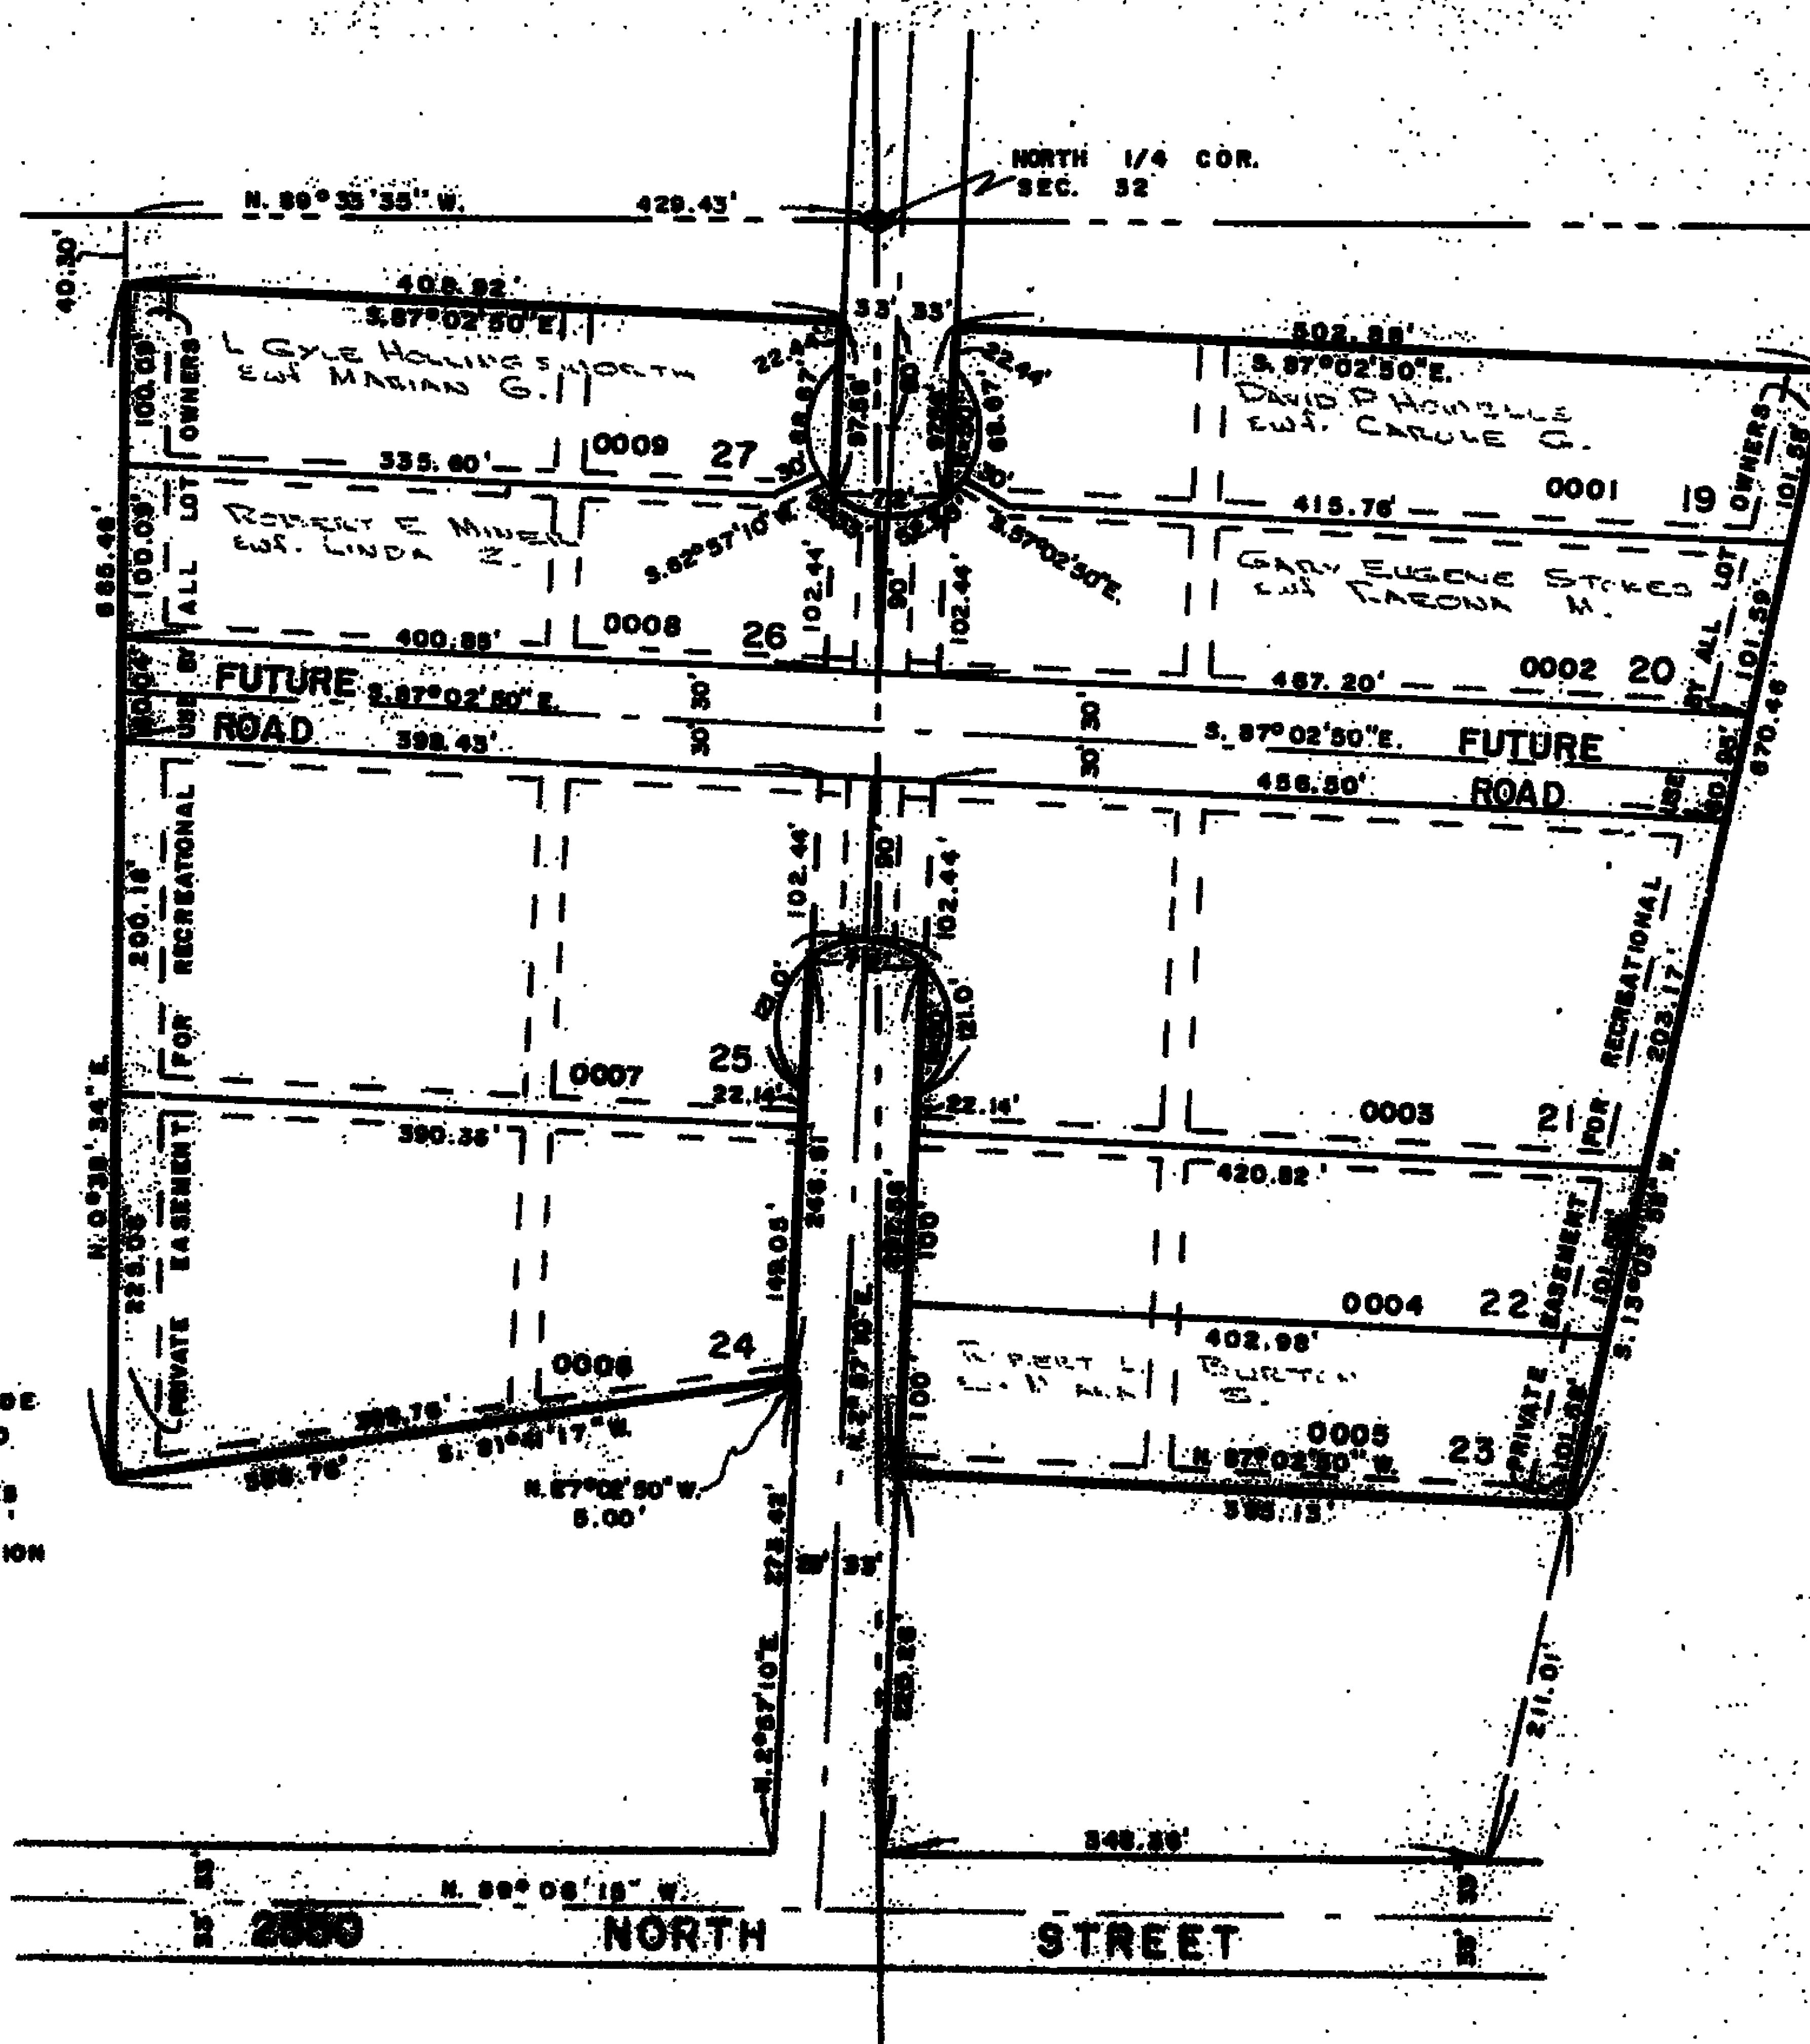

SEE PAGE 56