

PART OF N. 1/2 OF SEC. 32, T.7N., R.1W., S.L.B.&M.
 & PART OF LOT 40, PLAT "B" NORTH OGDEN SURVEY
NORTH OGDEN RANCHETTES - UNIT 2

58

TAXING UNIT 05

IN NORTH OGDEN CITY

PREFIX 18-058

SCALE 1" = 100'

EXCEPT WHERE OTHERWISE SHOWN
 ALL LOTS OWNED BY
 BLACKBURN JONES CO.


SEE PAGE 57

SEE BOOK 17
 PAGE 72

SEE PAGE
 48

7' UTILITY EASEMENT EACH SIDE
 OF PROPERTY LINE AS INDICATED
 BY DASHED LINES. 25' & 10'
 EASEMENTS ARE FOR UTILITIES
 & RECREATIONAL PURPOSES. 14'
 EASEMENTS IN LOT FOR IRRIGATION
 & UTILITIES.

FOR COMPLETE ENG. DATA
 SEE ORIG. DED. PLAT
 IN BOOK 17, PAGE 61

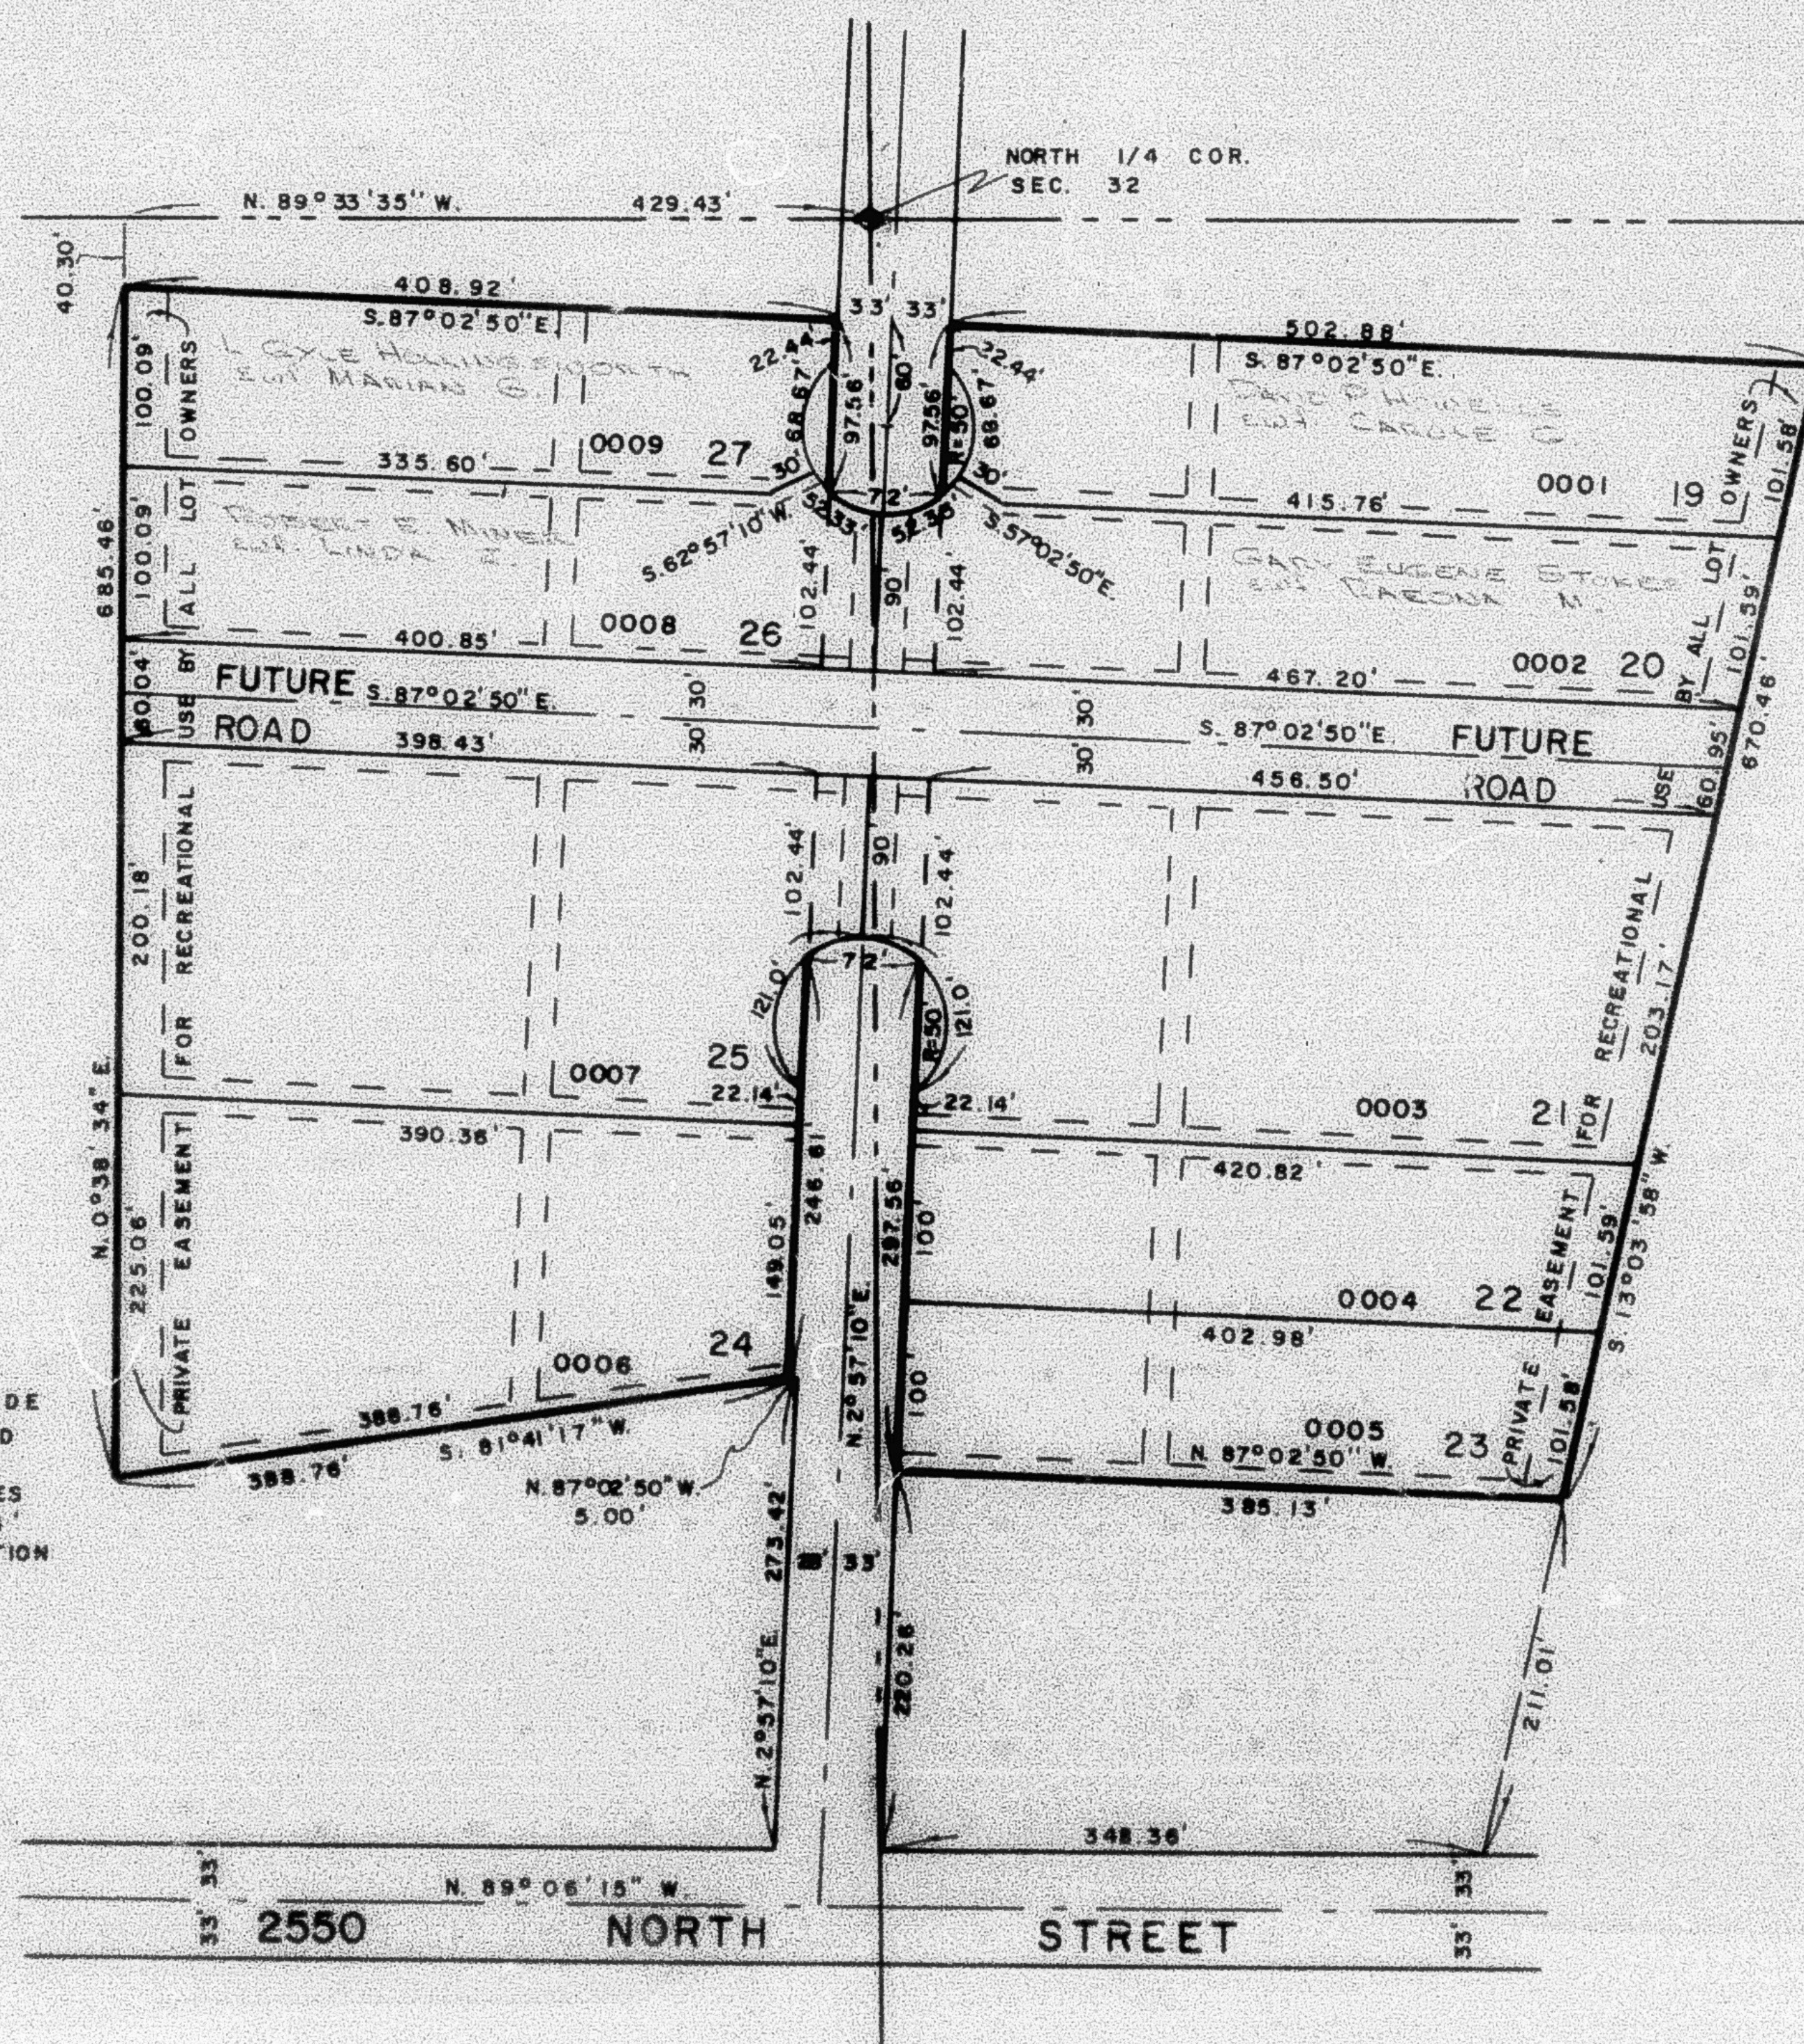

SEE PAGE 56