

PART OF N. 1/2 OF SEC. 32, T.7N.R.1W., S.L.B.&M.
 & PART OF LOT 40, PLAT "B" NORTH OGDEN SURVEY
NORTH OGDEN RANCHETTES - UNIT 2


58

TAXING UNIT 10

IN NORTH OGDEN CITY
 SCALE 1" = 100'

PREFIX 18-058

SEE PAGE 57

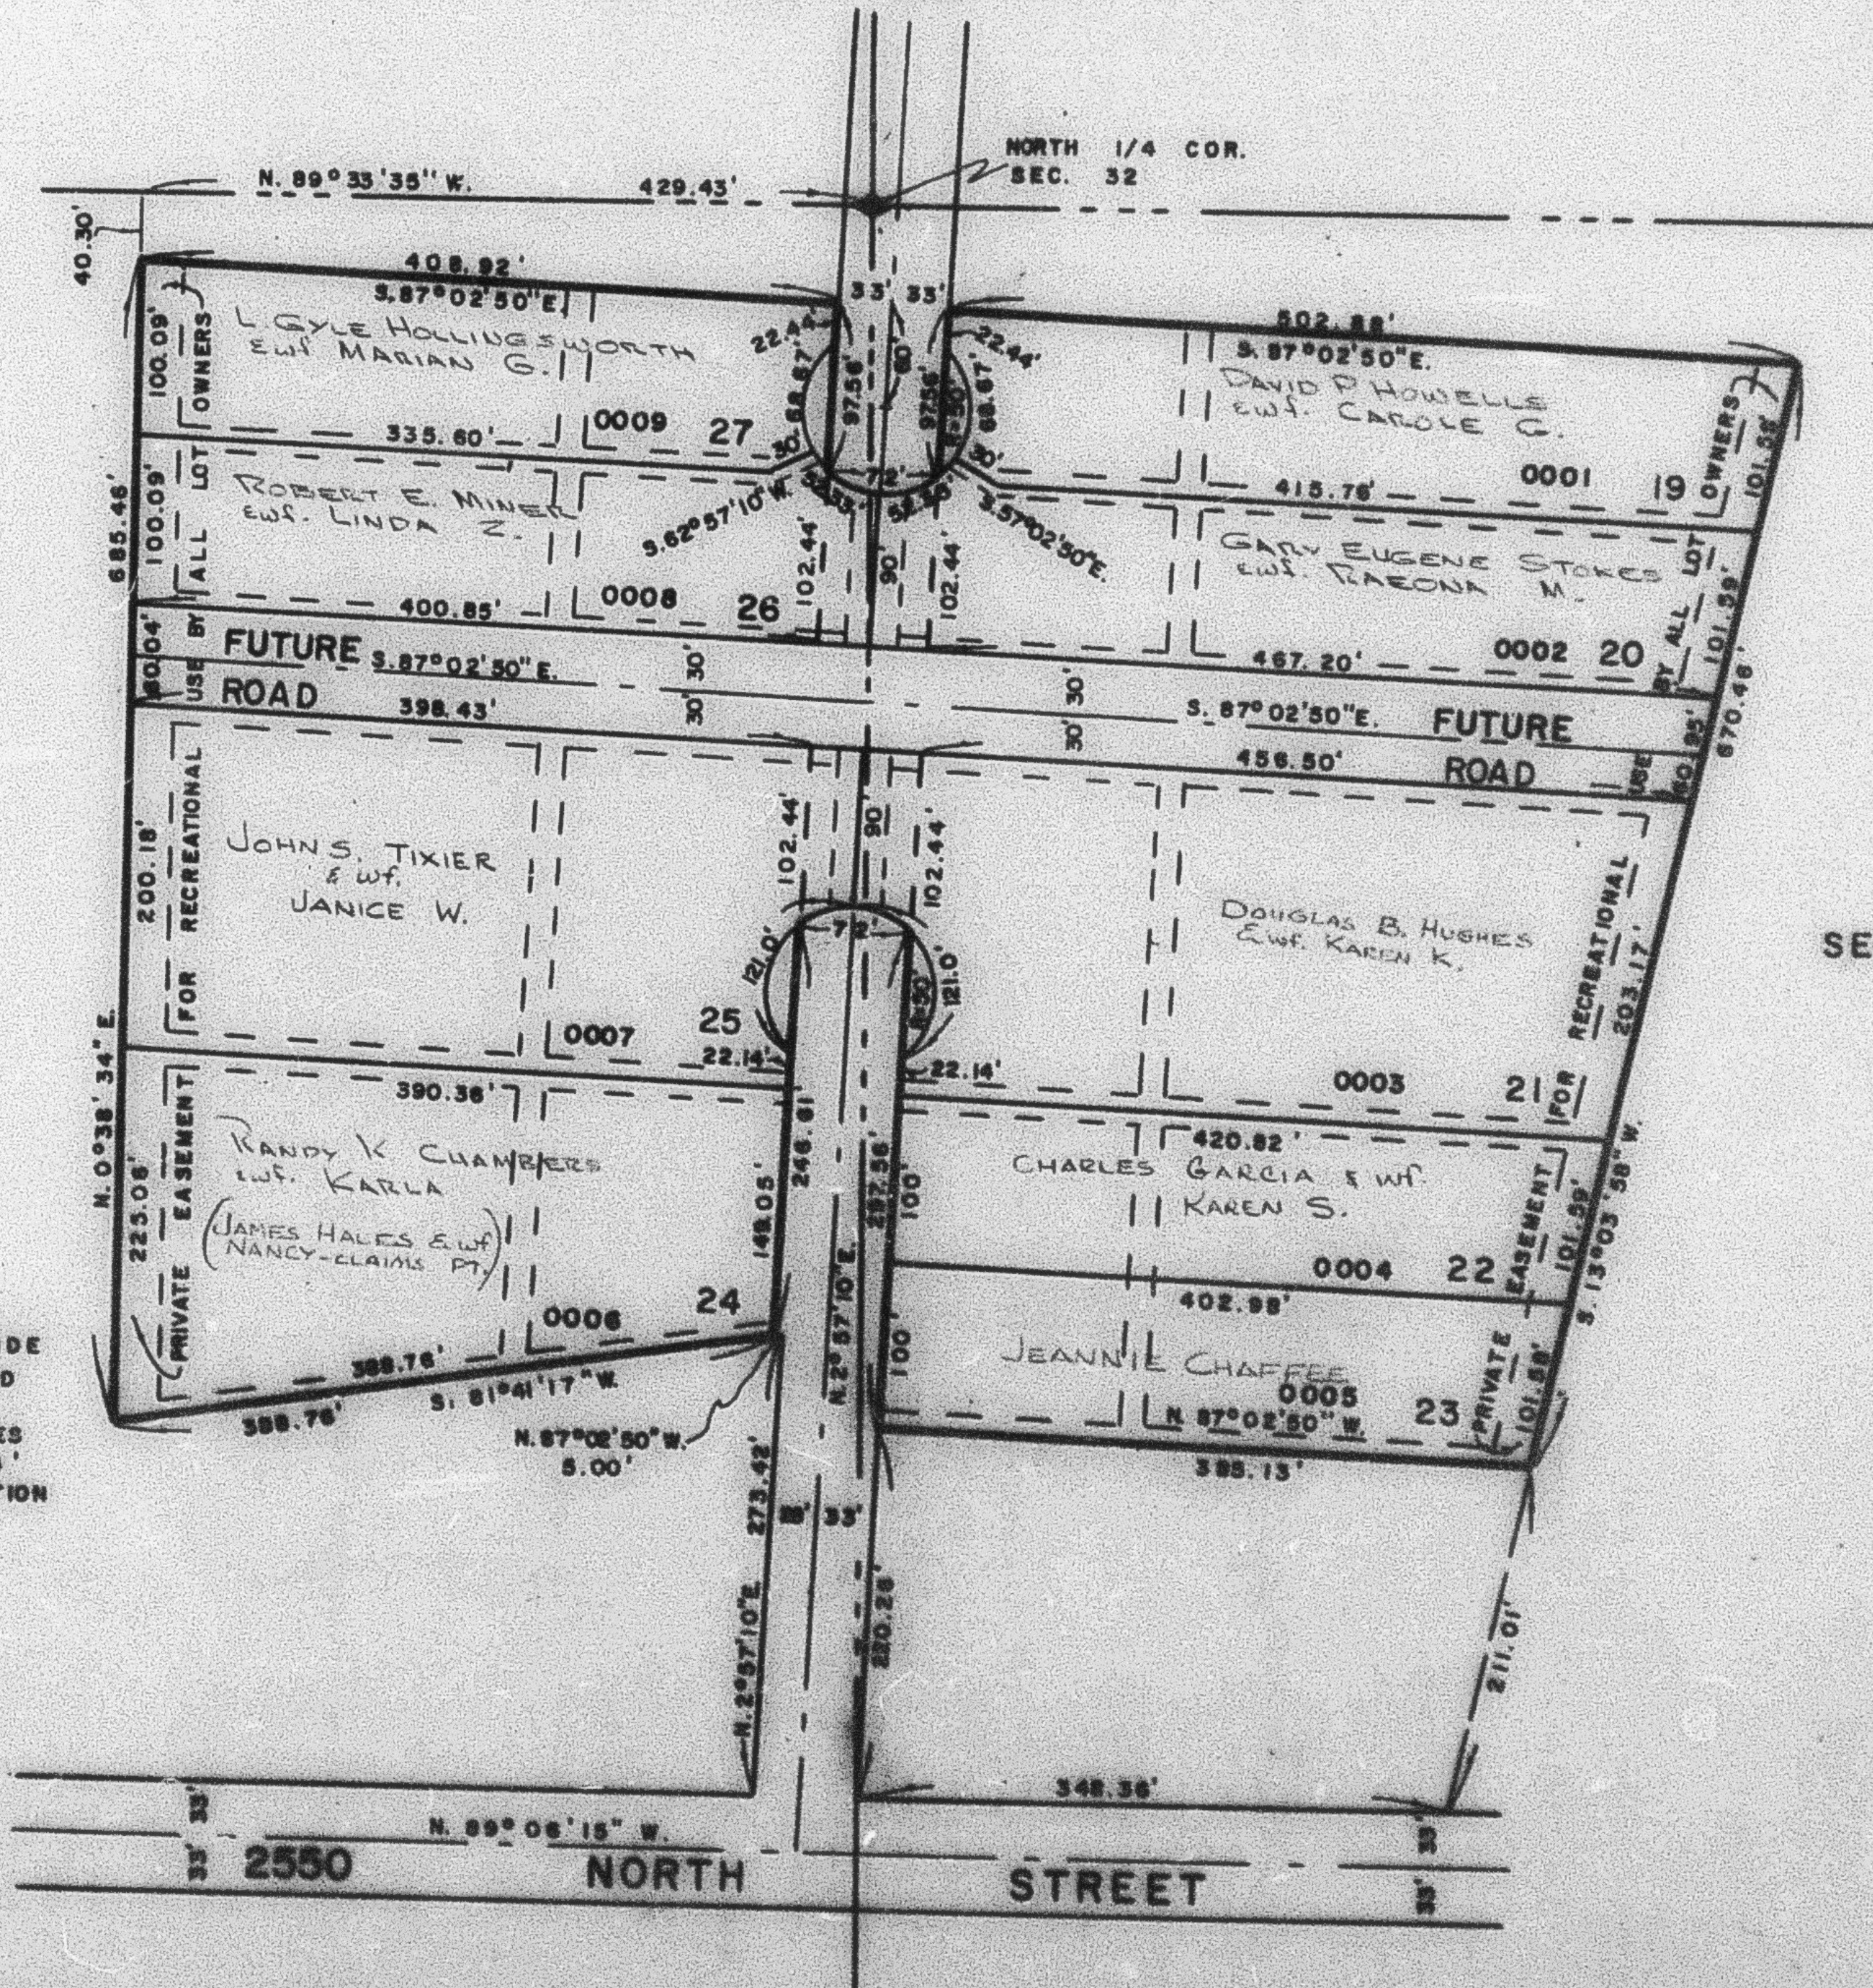

SEE BOOK 17
 PAGE 72

SEE PAGE
 48

7' UTILITY EASEMENT EACH SIDE
 OF PROPERTY LINE AS INDICATED
 BY DASHED LINES. 25' & 10'
 EASEMENTS ARE FOR UTILITIES
 & RECREATIONAL PURPOSES. 14'
 EASEMENTS IN LOT FOR IRRIGATION
 & UTILITIES.

FOR COMPLETE ENG. DATA
 SEE ORIG. DED. PLAT
 IN BOOK 17, PAGE 61

SEE PAGE 56