

PART OF N. 1/2 OF SEC. 32, T.7N., R.1W., S.1.B.&M.
 & PART OF LOT 40, PLAT "B" NORTH OGDEN SURVEY
NORTH OGDEN RANCHETTES - UNIT 2

58

TAXING UNIT: 10

IN NORTH OGDEN CITY
 SCALE 1" = 100'

PREFIX: 18-058


SEE PAGE 57

SEE BOOK 17
 PAGE 72

SEE PAGE
 48

7' UTILITY EASEMENT EACH SIDE
 OF PROPERTY LINE AS INDICATED
 BY DASHED LINES. 25' & 10'
 EASEMENTS ARE FOR UTILITIES
 & RECREATIONAL PURPOSES. 14'
 EASEMENTS IN LOT FOR IRRIGATION
 & UTILITIES.

FOR COMPLETE ENG. DATA
 SEE ORIG. DED. PLAT
 IN BOOK 17, PAGE 61

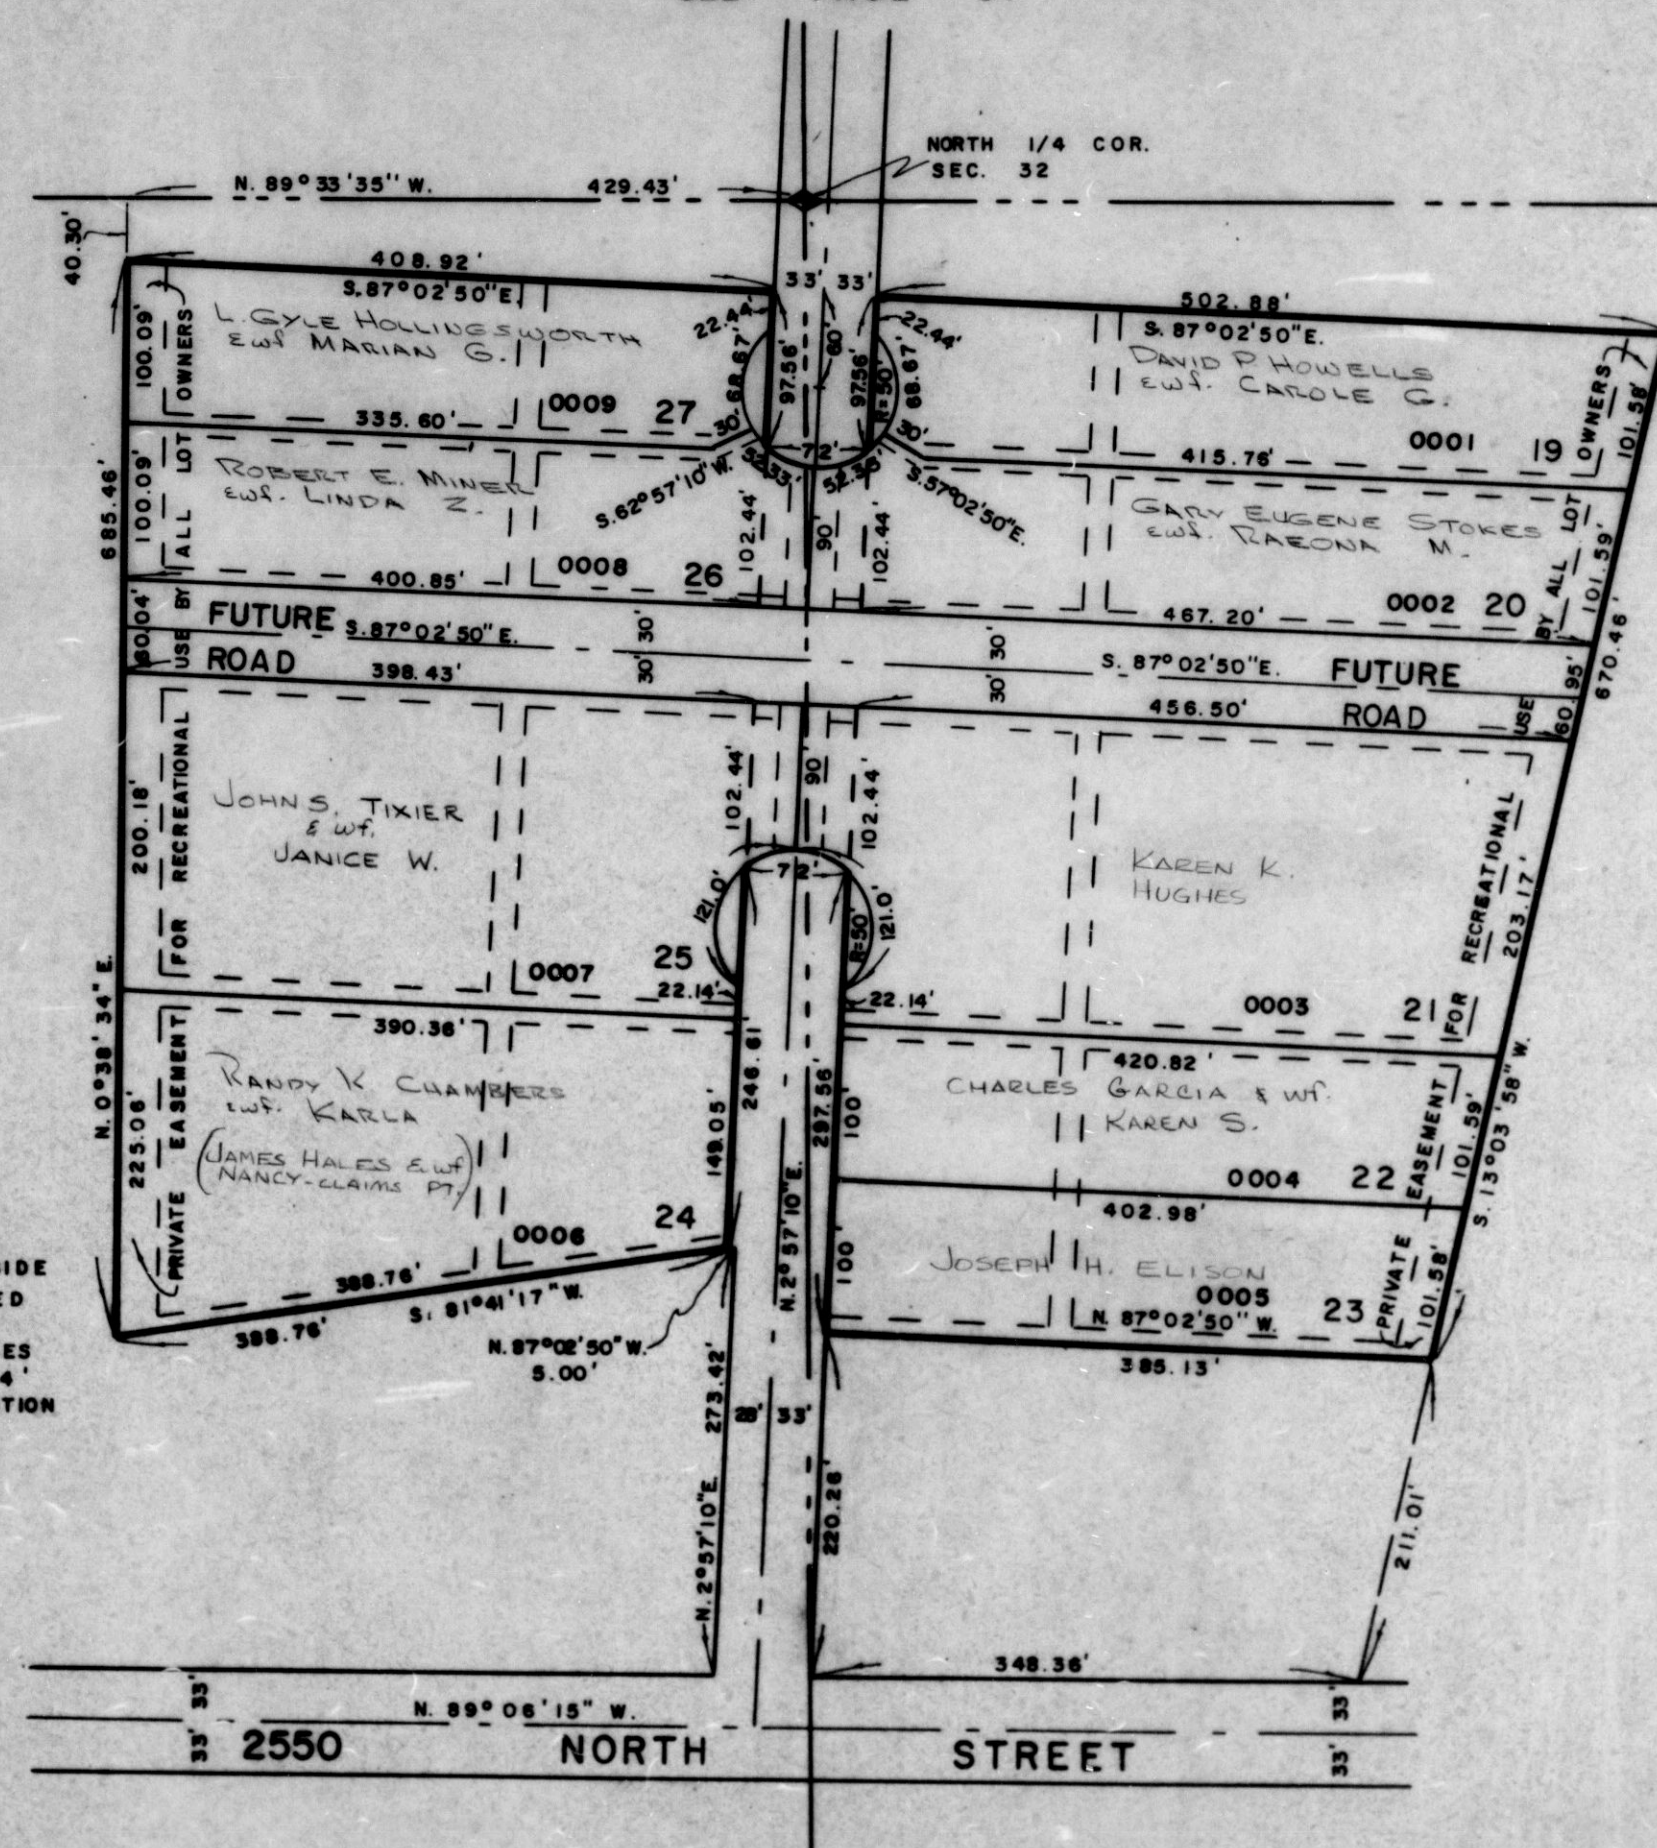

SEE PAGE 56