


PART OF THE N. 1/2 OF SECTION 32, T.7N., R.1W., S.L.B. & M.
& PART OF LOT 40, PLAT "B" NORTH OGDEN SURVEY
NORTH OGDEN RANCHETTES - UNIT 2

TAXING UNIT: 10

IN NORTH OGDEN CITY
SCALE 1" = 100'

SEE PAGE 57

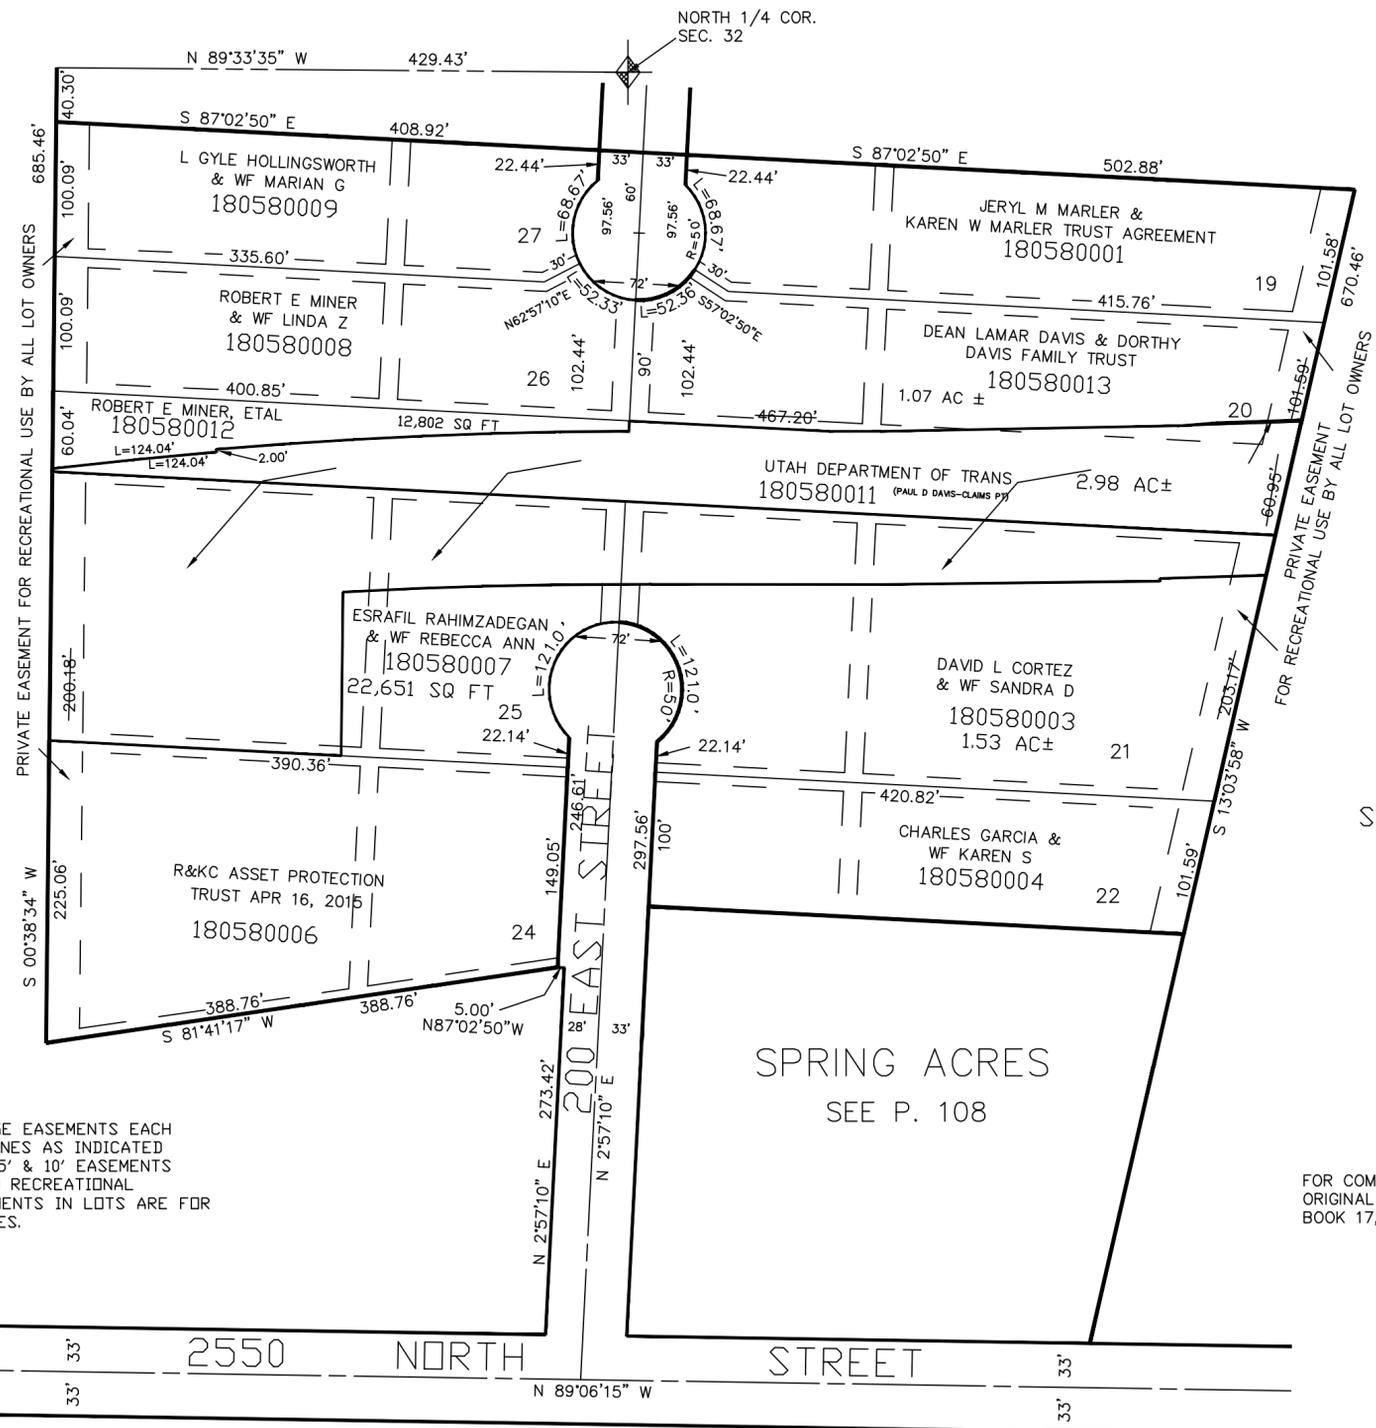

SEE BOOK 17
PAGE 72

SEE PAGE 48

7' UTILITY & DRAINAGE EASEMENTS EACH
SIDE OF PROPERTY LINES AS INDICATED
BY DASHED LINES. 25' & 10' EASEMENTS
ARE FOR UTILITY AND RECREATIONAL
PURPOSES. 14' EASEMENTS IN LOTS ARE FOR
IRRIGATION & UTILITIES.

FOR COMPLETE ENG DATA SEE
ORIGINAL DEDICATION PLAT IN
BOOK 17, PAGE 61 OF RECORDS.

SEE PAGE 56