

PART OF S.E. 1/4 OF SEC. 32, T.7N., R.1W., S.L.B.&M., U.S. SURVEY
PART OF LOT 7, PLAT "B", NORTH OGDEN SURVEY

NORTH OGDEN PROFESSIONAL BUILDING CONDOMINIUM

IN NORTH OGDEN CITY

SURVEY PLAT: BOOK 18 OF DEDICATION PLAT, PAGES 57 & 58

DECLARATION: BOOK 1064 OF RECORDS, PAGE 395

TAXING UNIT: 10

PREFIX: 18-060

UNIT NO.	SERIAL NO.	NAME OF OWNERS	UNIT NO.	SERIAL NO.	NAME OF OWNERS
A	0001	RONALD THANE HALEL & BRENDA JOYCE P.	E	0005	CHAUNCEY D. MICHEALSON & DENA D.
B	0002	DALE A. LEATHAN & BARBARA E.	F	0006	RICHARD E. NILSSON & LOU JEAN A.
C	0003	CHAUNCEY D. MICHEALSON & DENA D. - 50% RICHARD E. NILSSON & LOU JEAN A. - 50%	G	0007	CHAUNCEY D. MICHAELSON & DENA D.
D	0004	RICHARD E. NILSSON & LOU JEAN A.	H	0008	DALE A. LEATHAN & BARBARA E.

NOTE: PERCENTAGE OF UNDIVIDED OWNERSHIP IN COMMON AREAS & FACILITIES APPURTENANT TO BUILDING UNIT

UNITS: PERCENTAGES:

A 10 %


B & H 30 %

1/2 C, E & G 30 %

1/2 C, D & F 30 %

SCALE 1" = 30'

SEE P. 45

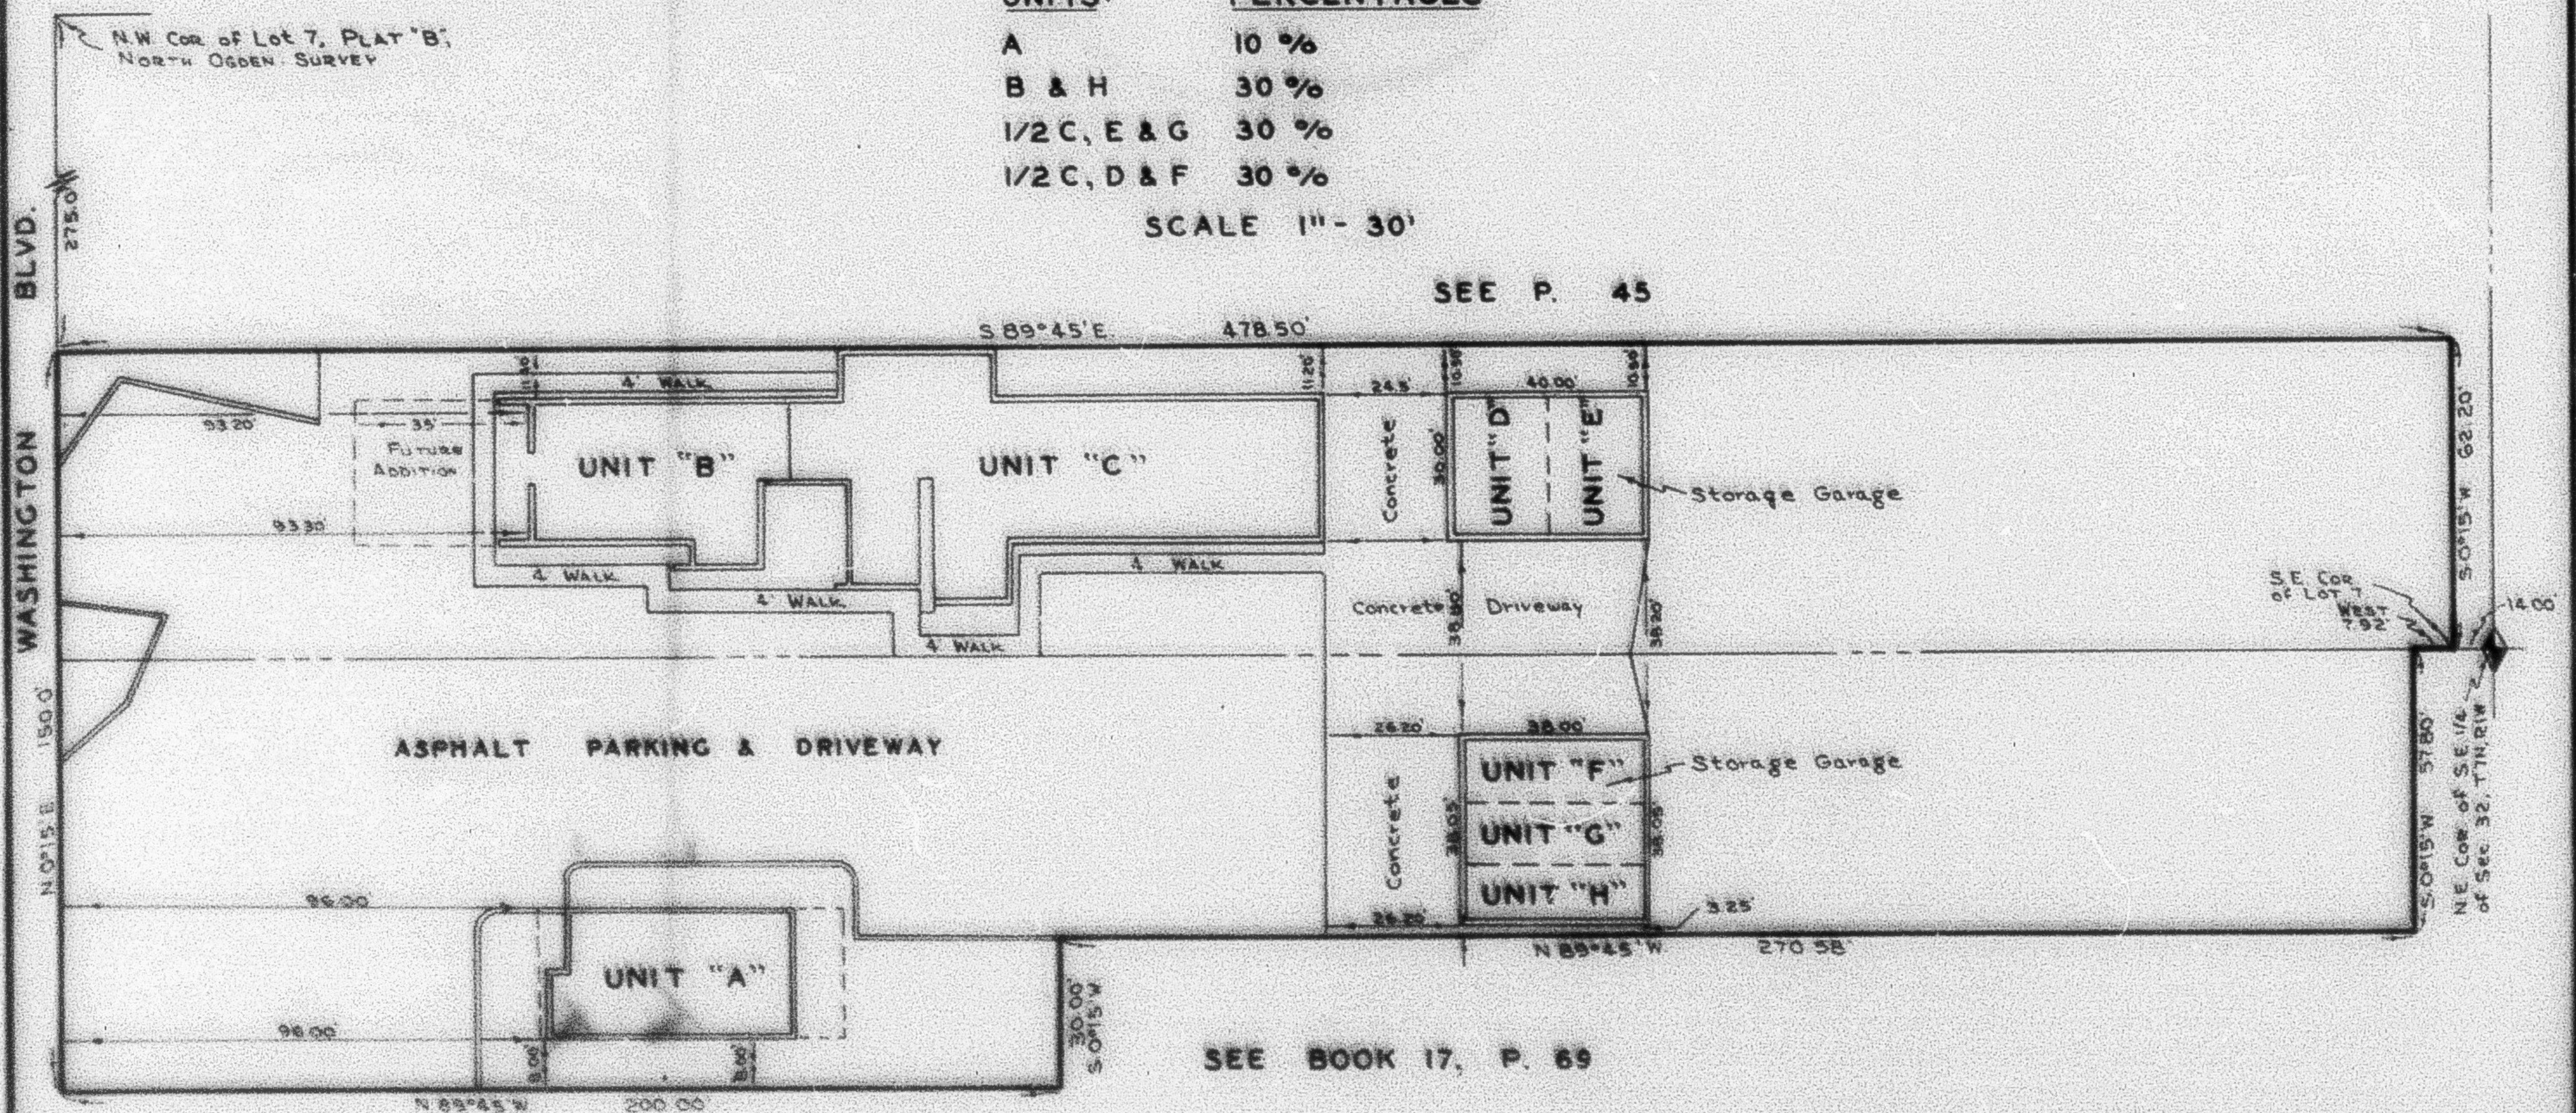

SEE BOOK 17, P. 69