

PART OF SE 1/4 OF SEC. 32, T.7N. R.1W., S.L.B.&M., U.S. SURVEY
PART OF LOT 7, PLAT "B", NORTH OGDEN SURVEY

NORTH OGDEN PROFESSIONAL BUILDING CONDOMINIUM

IN NORTH OGDEN CITY

SURVEY PLAT: BOOK 18 OF DEDICATION PLAT, PAGES 57 & 58

DECLARATION: BOOK 1064 OF RECORDS, PAGE 395

TAXING UNIT 10

PREFIX: 18-060

UNIT NO.	SERIAL NO.	NAME OF OWNERS	UNIT NO.	SERIAL NO.	NAME OF OWNERS
A	0001	RICHARD D.D. MICHAELSON, TRUSTEE, ET AL.	E	0005	RICHARD D.D. MICHAELSON, TRUSTEE, ET AL.
B	0002	DENA D. MICHAELSON, TRUSTEE = 50% MICHAEL D. SWENSON D.D.S. & SCOTT L. MILLER D.D.S.P.C.	F	0006	RICHARD E. NILSSON & LOU JEAN A. NILSSON, TRUSTEES
C	0003	LOU JEAN A. NILSSON & JAMES Z. DAVIS TRUSTEES = 30%, ET AL.	G	0007	RICHARD D.D. MICHAELSON, TRUSTEE, ET AL.
D	0004	RICHARD E. NILSSON & LOU JEAN A. NILSSON, TRUSTEES	H	0008	MICHAEL DALE SWENSON


NOTE: PERCENTAGE OF UNDIVIDED OWNERSHIP IN COMMON AREAS & FACILITIES APPURTENANT TO BUILDING UNIT

UNITS: PERCENTAGES:

- A 10 %
- B & H 30 %
- 1/2 C, E & G 30 %
- 1/2 C, D & F 30 %

SCALE 1" = 30'

SEE P. 45

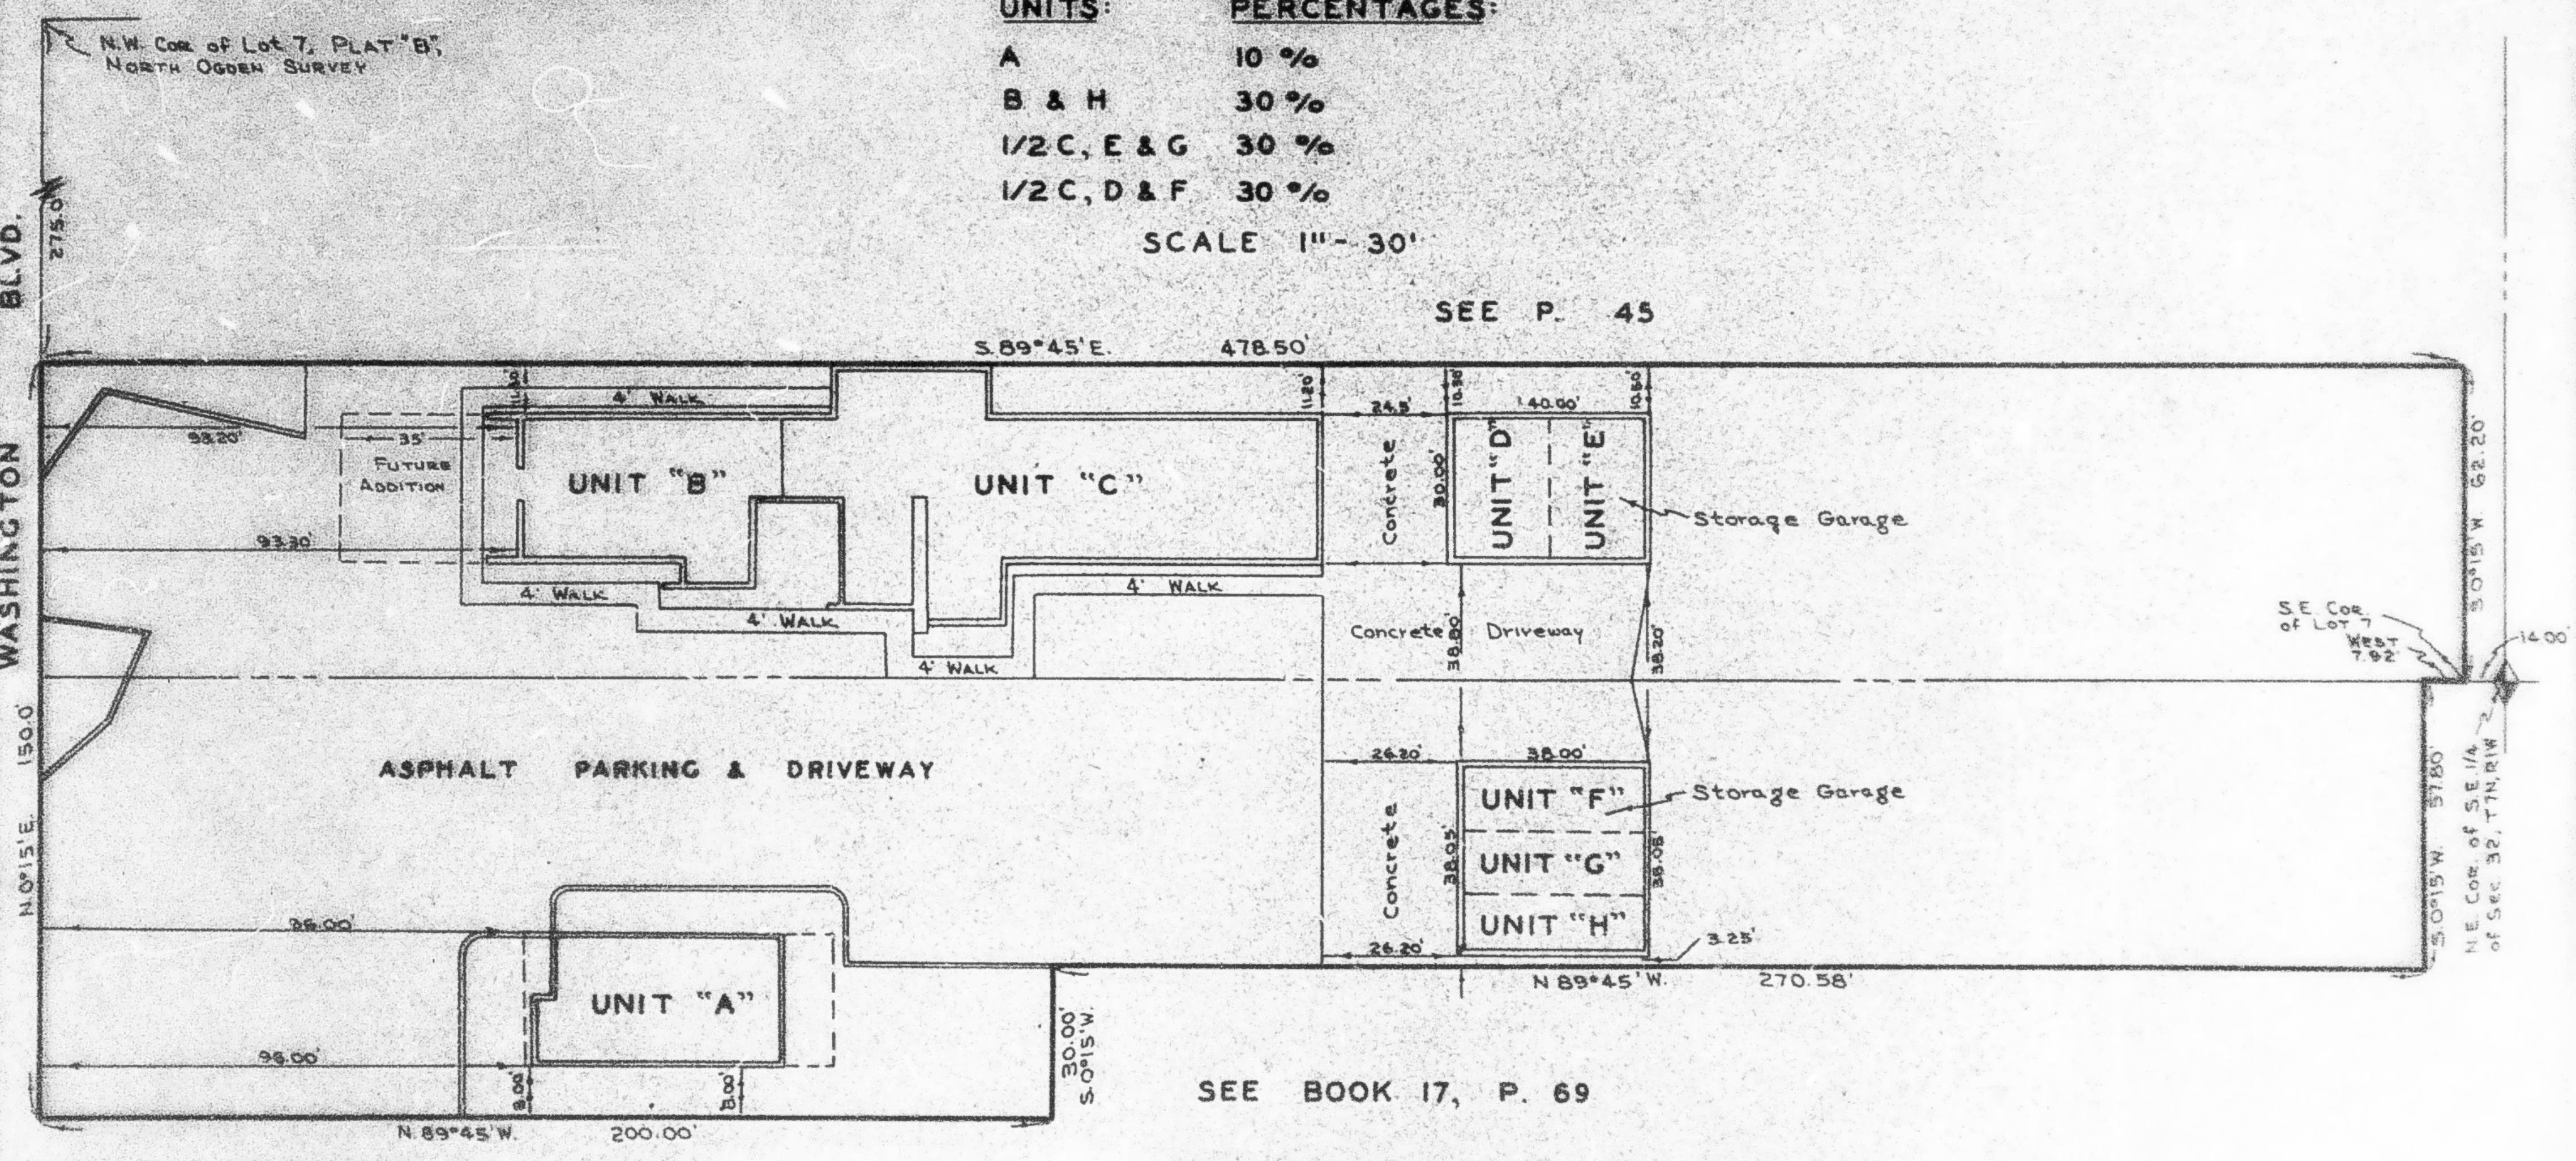

SEE BOOK 17, P. 69