


PART OF THE S.E. 1/4 OF SECTION 32, T.7N., R.1W., S.L.B. & M.
PART OF LOT 7, PLAT "B", NORTH OGDEN SURVEY
NORTH OGDEN PROFESSIONAL BUILDING CONDOMINIUM

TAXING UNIT: 10

IN NORTH OGDEN CITY
SCALE 1" = 40'

SURVEY PLAT: BOOK 18 OF DEDICATION PLAT, PAGES 57 & 58

UNIT NO.	SERIAL NO.	NAME OF OWNERS	UNIT NO.	SERIAL NO.	NAME OF OWNERS
A	180600001	RICHARD D.D. MICHAELSON, TRUSTEE, ET.AL.	E	180600005	RICHARD D.D. MICHAELSON, TRUSTEE, ETAL
B	180600002	MICHAEL D SWENSON, MICHAEL D SWENSON D.D.S	F	180600006	RICHARD E NILSSON & LOU JEAN A NILSSON TRUSTEES
C	180600003	LOU JEAN A NILSSON & JAMES Z DAVIS TRUSTEES 50% ETAL	G	180600007	RICHARD D.D. MICHAELSON, TRUSTEE, ET.AL.
D	180600004	RICHARD E NILSSON & LOU JEAN A NILSSON TR	H	180600008	MICHAEL DALE SWENSON

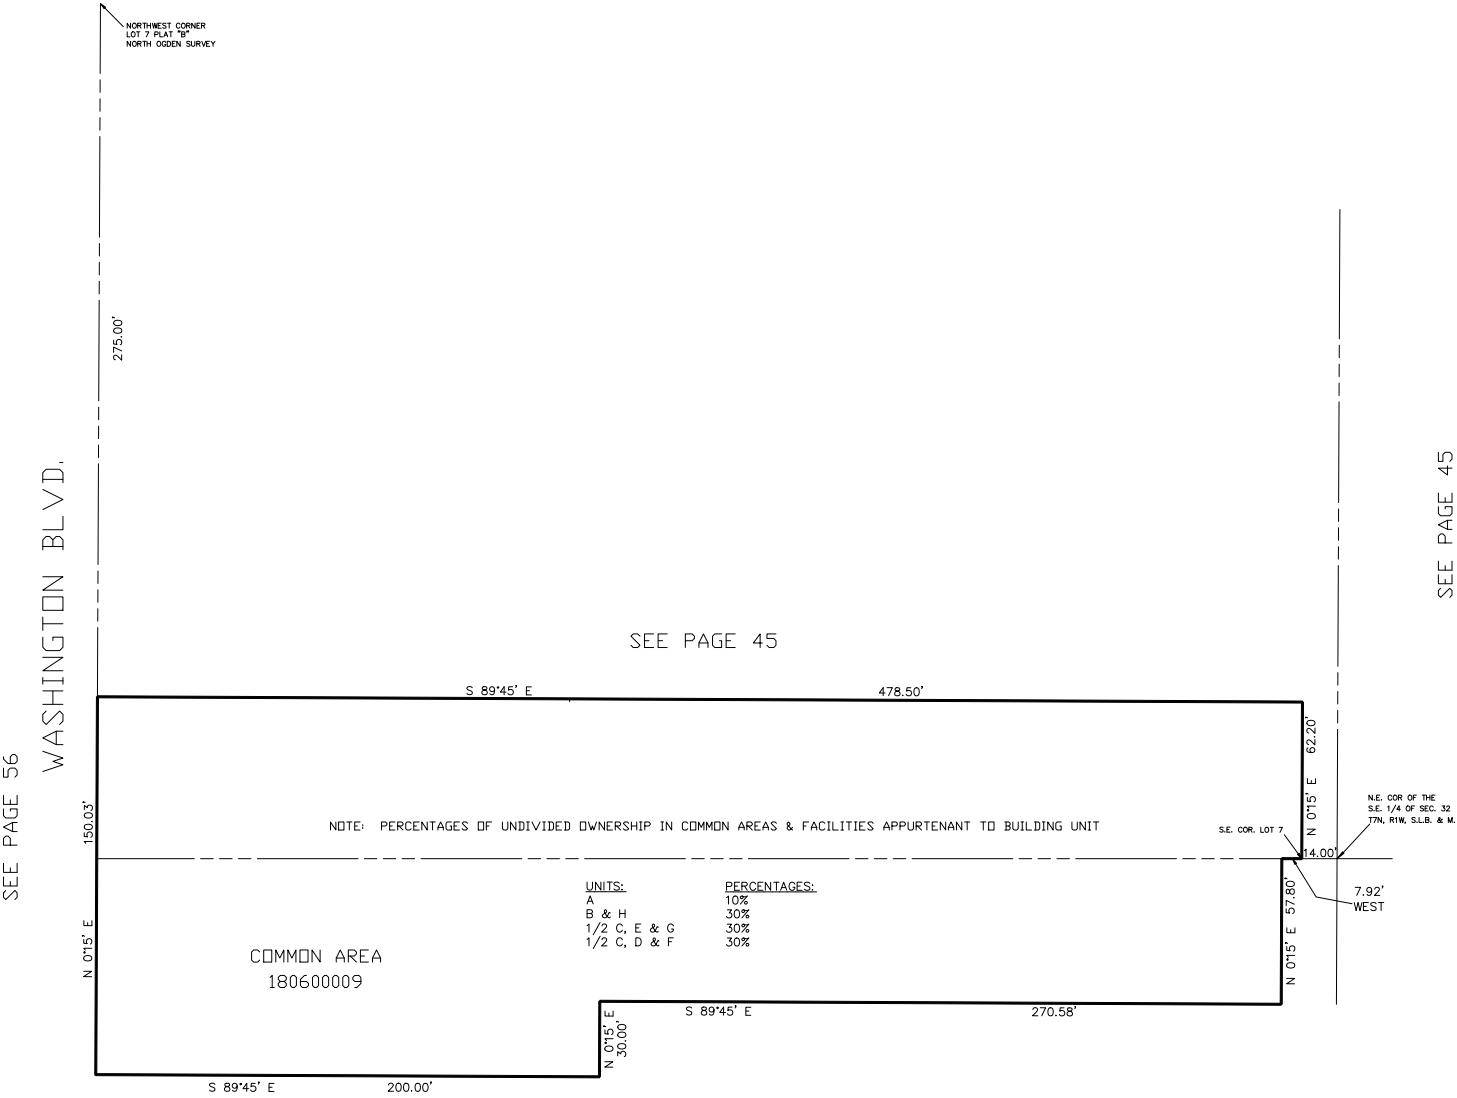

SEE BOOK 17, PAGE 69