

PART OF THE S.E. 1/4 OF SECTION 32, T.7N., R.1W., S.L.B. & M.
 PART OF LOT 7, PLAT "B", NORTH OGDEN SURVEY
NORTH OGDEN PROFESSIONAL BUILDING CONDOMINIUM


TAXING UNIT: 10

IN NORTH OGDEN CITY

SCALE 1" = 40'

SURVEY PLAT: BOOK 18 OF DEDICATION PLAT, PAGES 57 & 58

| UNIT NO. | SERIAL NO. | NAME OF OWNERS | UNIT NO. | SERIAL NO. | NAME OF OWNERS |
|----------|------------|-------------------------|----------|------------|-------------------------|
| A | 180600001 | LAST THREE LTD=1/6 ETAL | E | 180600005 | LAST THREE LTD=1/6 ETAL |
| B | 180600002 | LAST THREE LTD=1/6 ETAL | F | 180600006 | LAST THREE LTD=1/6 ETAL |
| C | 180600003 | LAST THREE LTD=1/6 ETAL | G | 180600007 | LAST THREE LTD=1/6 ETAL |
| D | 180600004 | LAST THREE LTD=1/6 ETAL | H | 180600008 | LAST THREE LTD=1/6 ETAL |

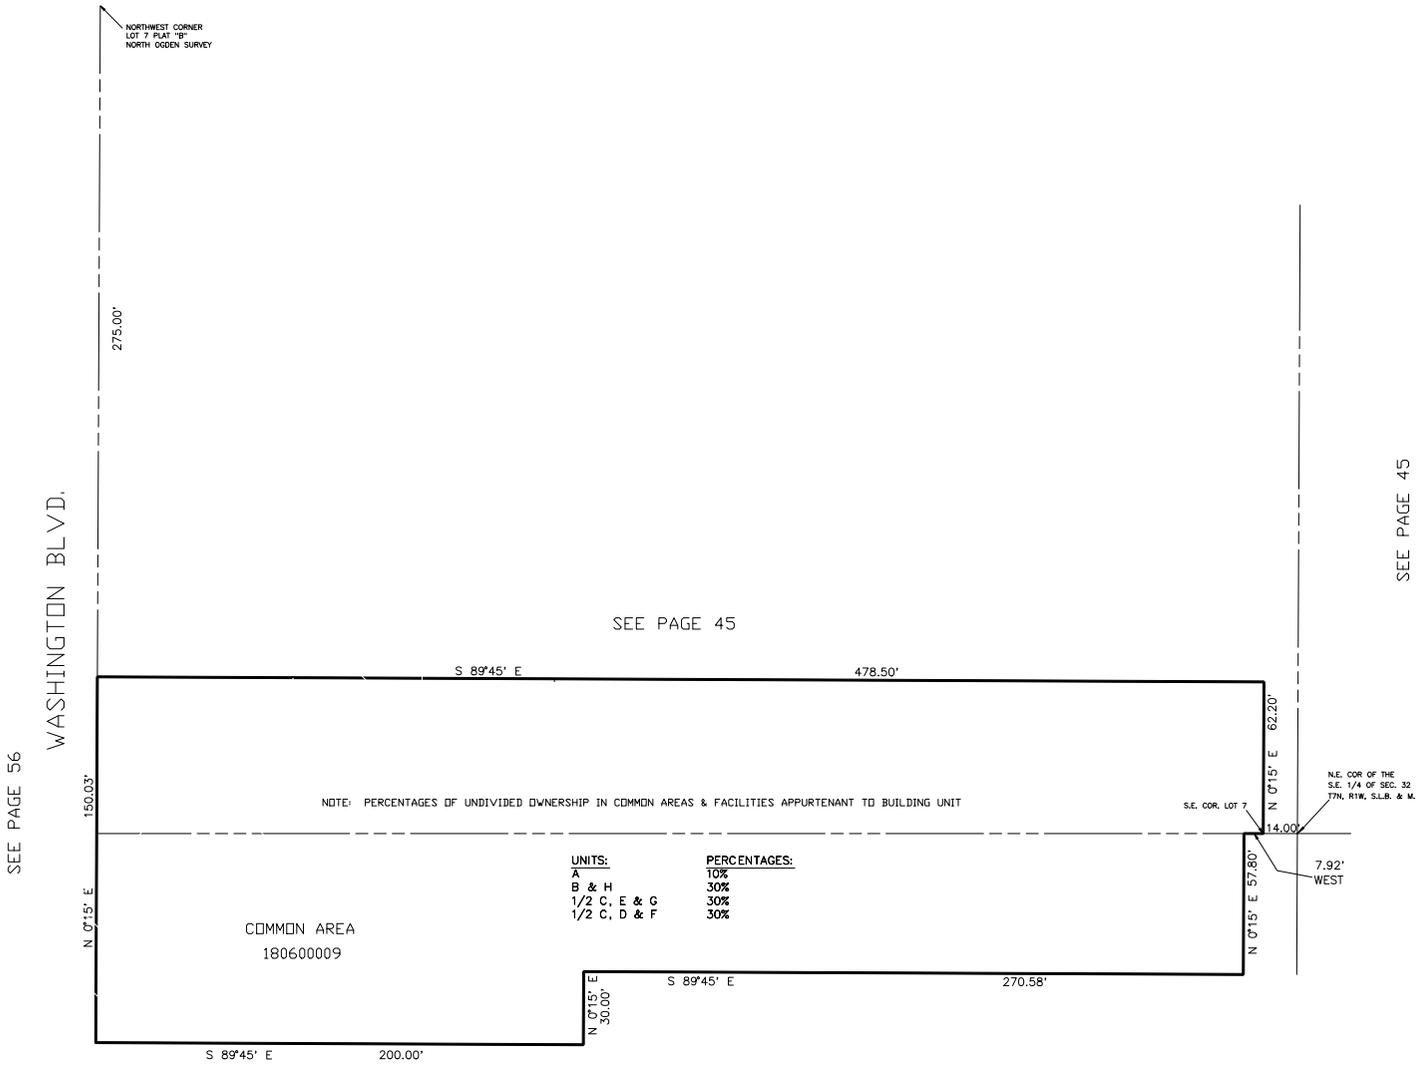

SEE PAGE 56

SEE PAGE 45

SEE BOOK 17, PAGE 69