

PART OF S.E. 1/4 SEC. 29, T.7 N., R.1 W., S.L.B. & M.
COUNTRY NORTH ESTATES SUBDIVISION
 LOTS 1-7, 23-27
 IN NORTH OGDEN CITY

61

TAXING UNIT : 10


PREFIX 18-061

SCALE 1" = 50'

SEE PAGE 48

SEE PAGE 57

SEE PAGE 49

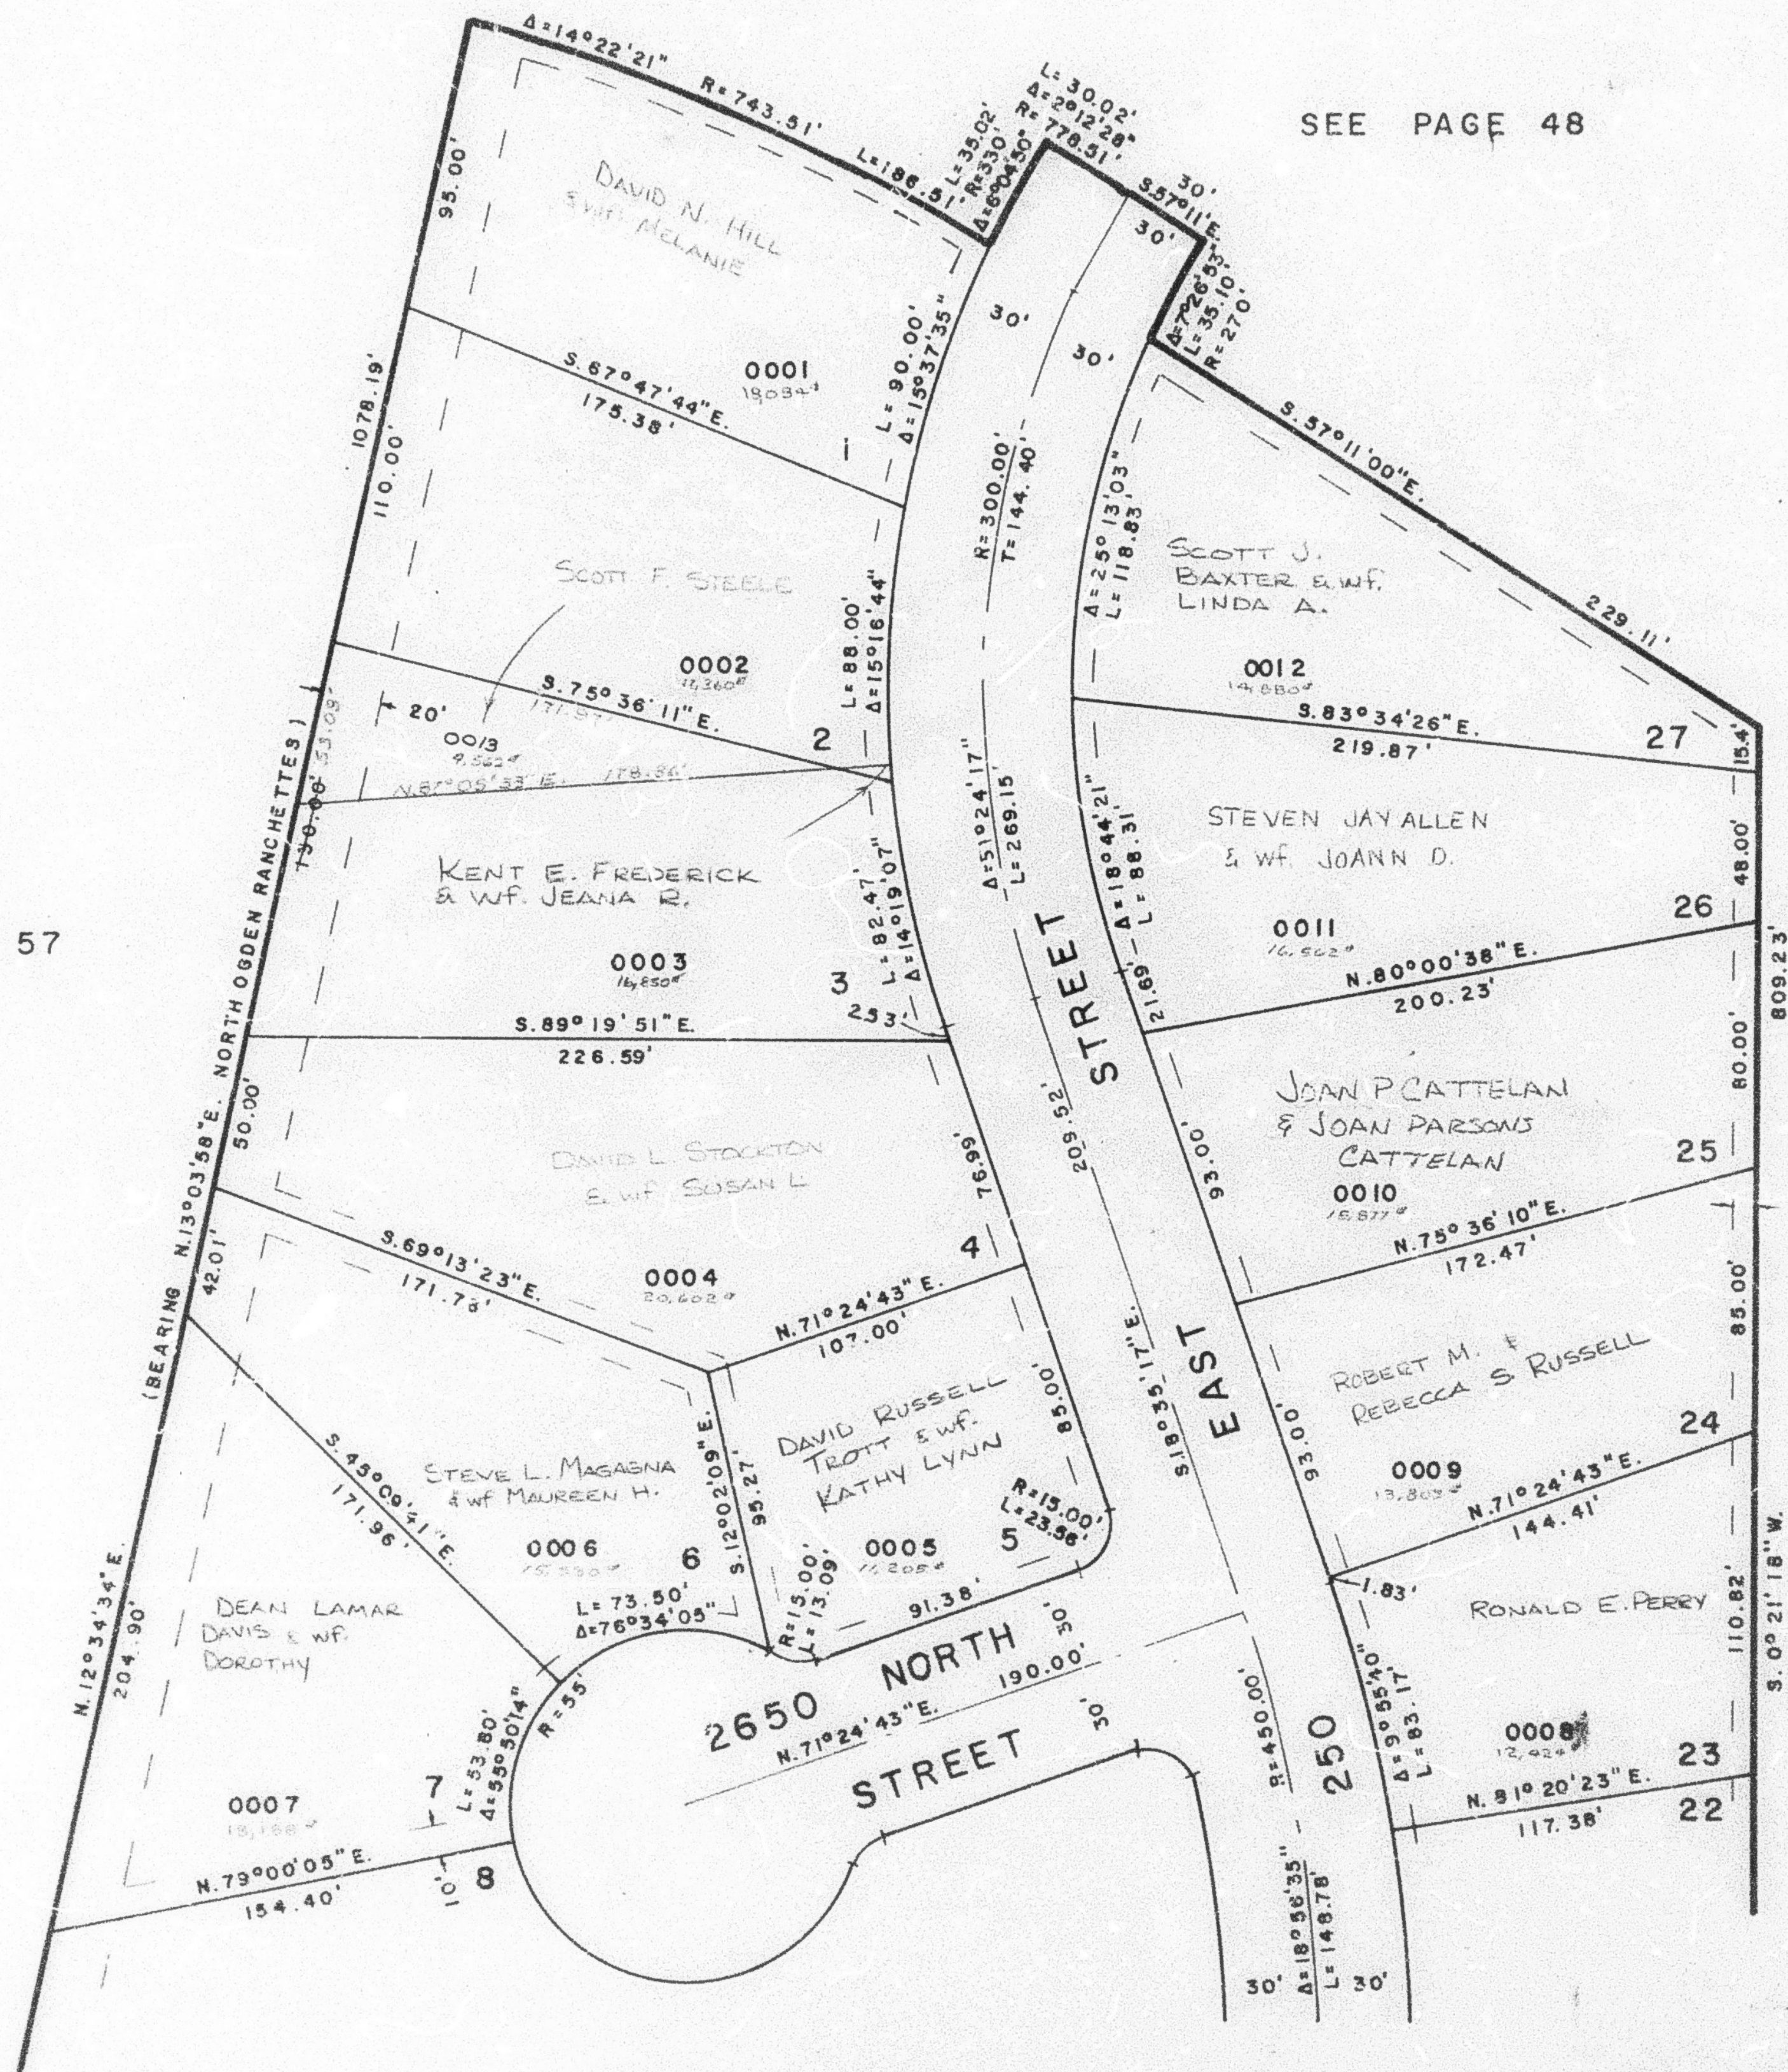

SEE PAGE 62

FOR COMPLETE ENG. DATA
 SEE ORIG. DED. PLAT IN
 BOOK 21, PAGE 67

EASEMENTS SHOWN ARE
 7' WIDE AND ARE
 UTILITY, IRRIGATION AND
 DRAINAGE EASEMENTS,
 EXCEPT AS SHOWN