

PART OF THE S.E 1/4 OF SECTION 29, T.7N., R.1W., S.L.B. & M. COUNTRY NORTH ESTATES SUBDIVISION

LOTS 1 - 7 & 23 - 27

IN NORTH OGDEN CITY

SCALE 1" = 50'


TAXING UNIT: 10

SEE PAGE 48

SEE PAGE 57

SEE PAGE 49

SEE PAGE 62

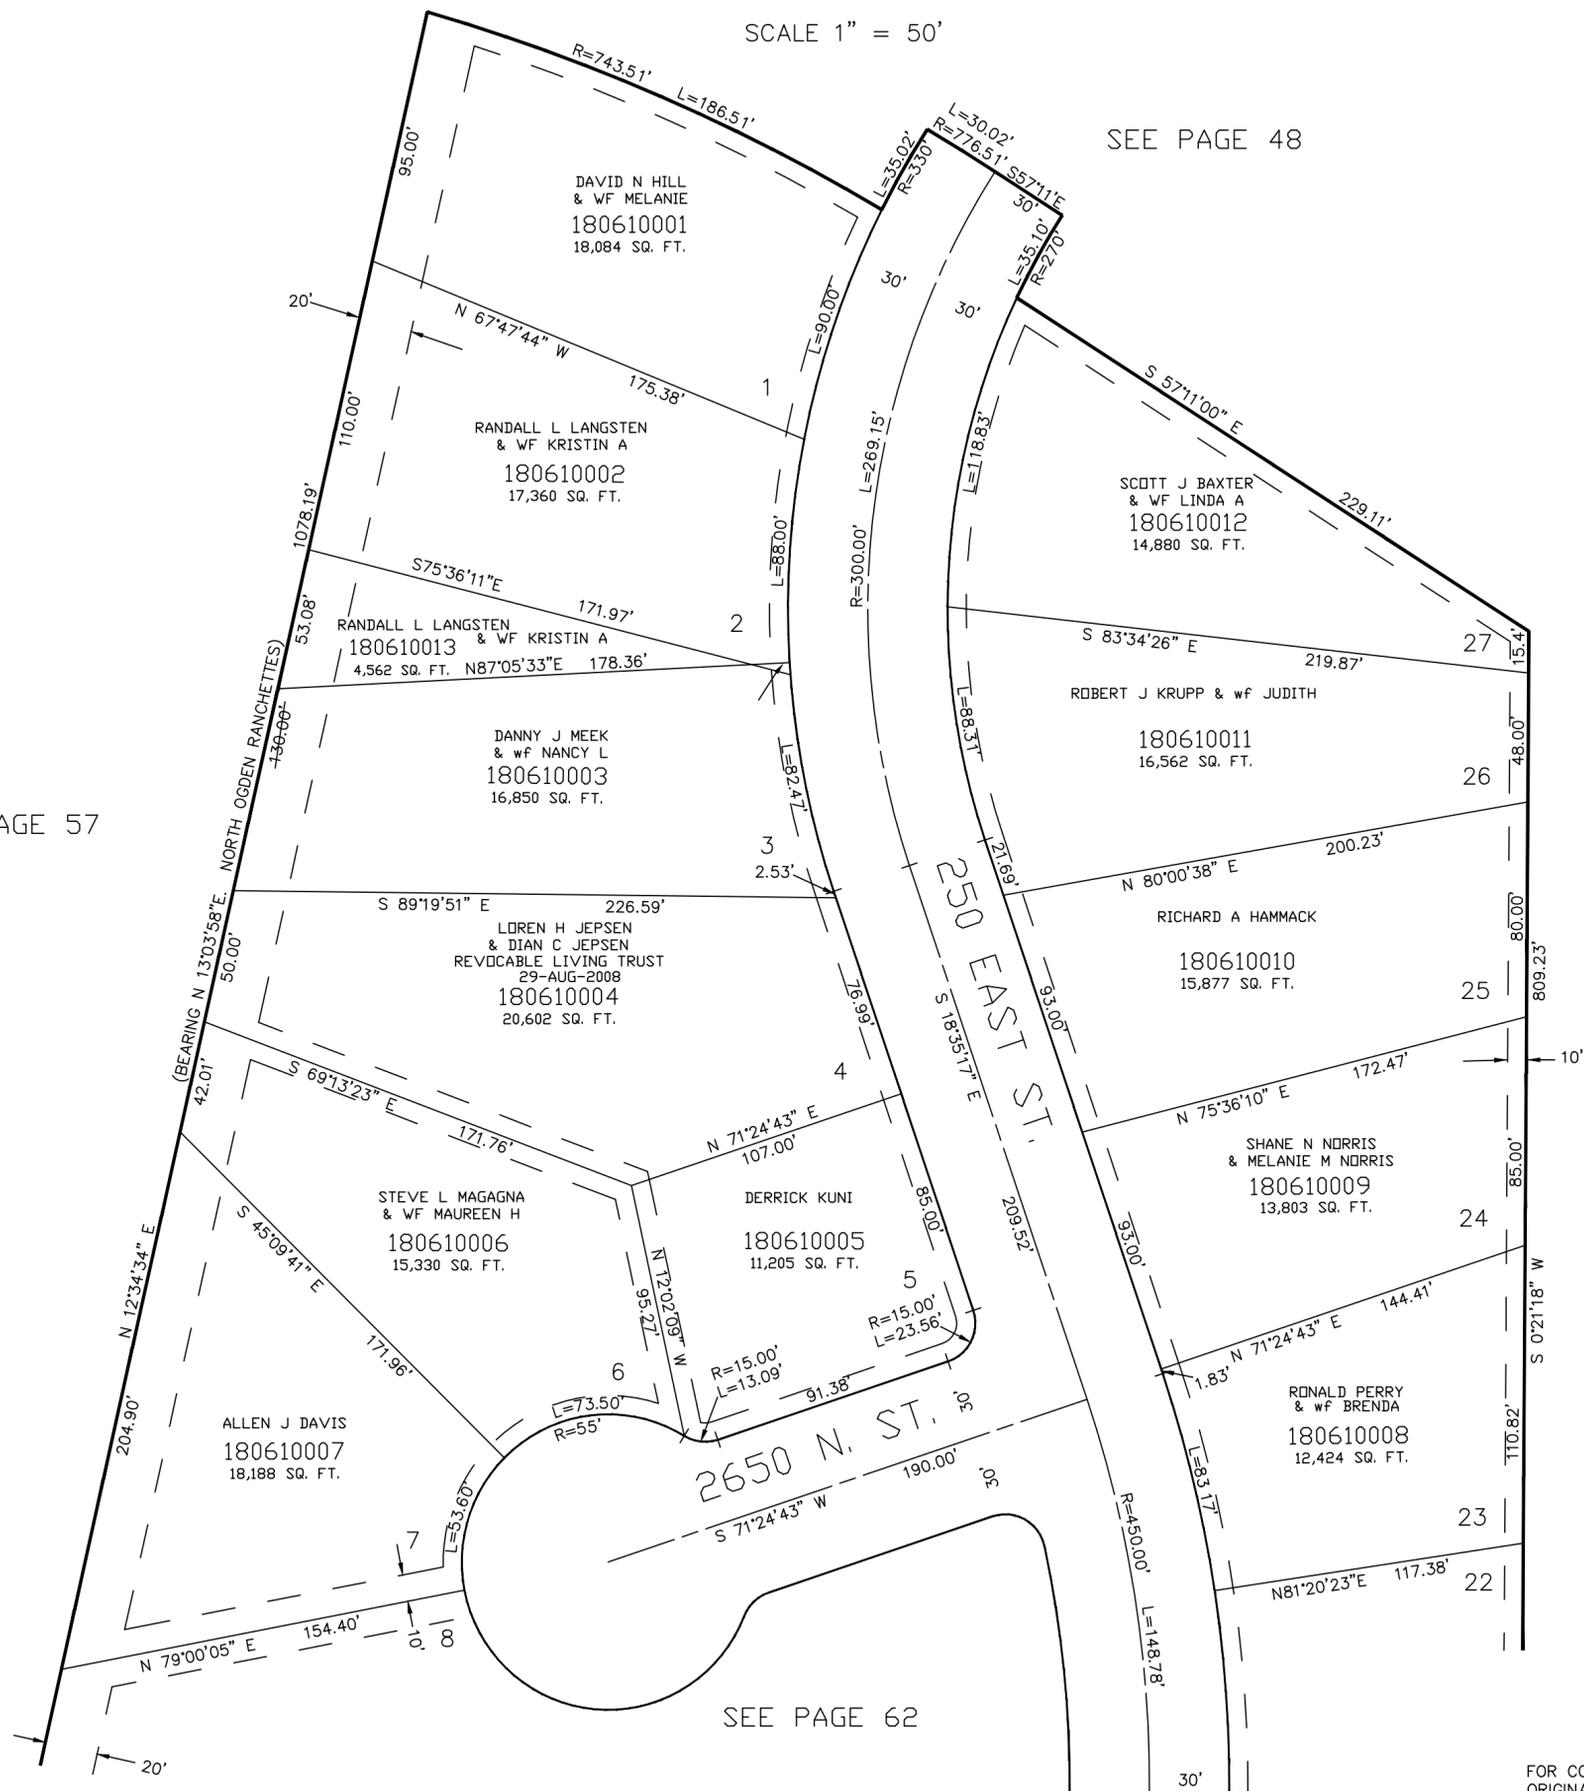

7' UTILITY & DRAINAGE EASEMENTS EACH SIDE OF PROPERTY LINES AS INDICATED BY DASHED LINES EXCEPT AS OTHERWISE SHOWN.

FOR COMPLETE ENG DATA SEE ORIGINAL DEDICATION PLAT IN BOOK 21, PAGE 67 OF RECORDS.