

PART OF S.E. 1/4 SEC. 29, T.7N., R.1W., S.L.B. & M. COUNTRY NORTH ESTATES SUBDIVISION

62

TAXING UNIT : 10, 05


LOTS 8-22

PREFIX : 18 - 062

SCALE 1" = 50'

SEE PAGE 61

EXCEPT WHERE OTHERWISE SHOWN
ALL LOTS OWNED BY:
NORMAN L. FRUST
ET. AL.

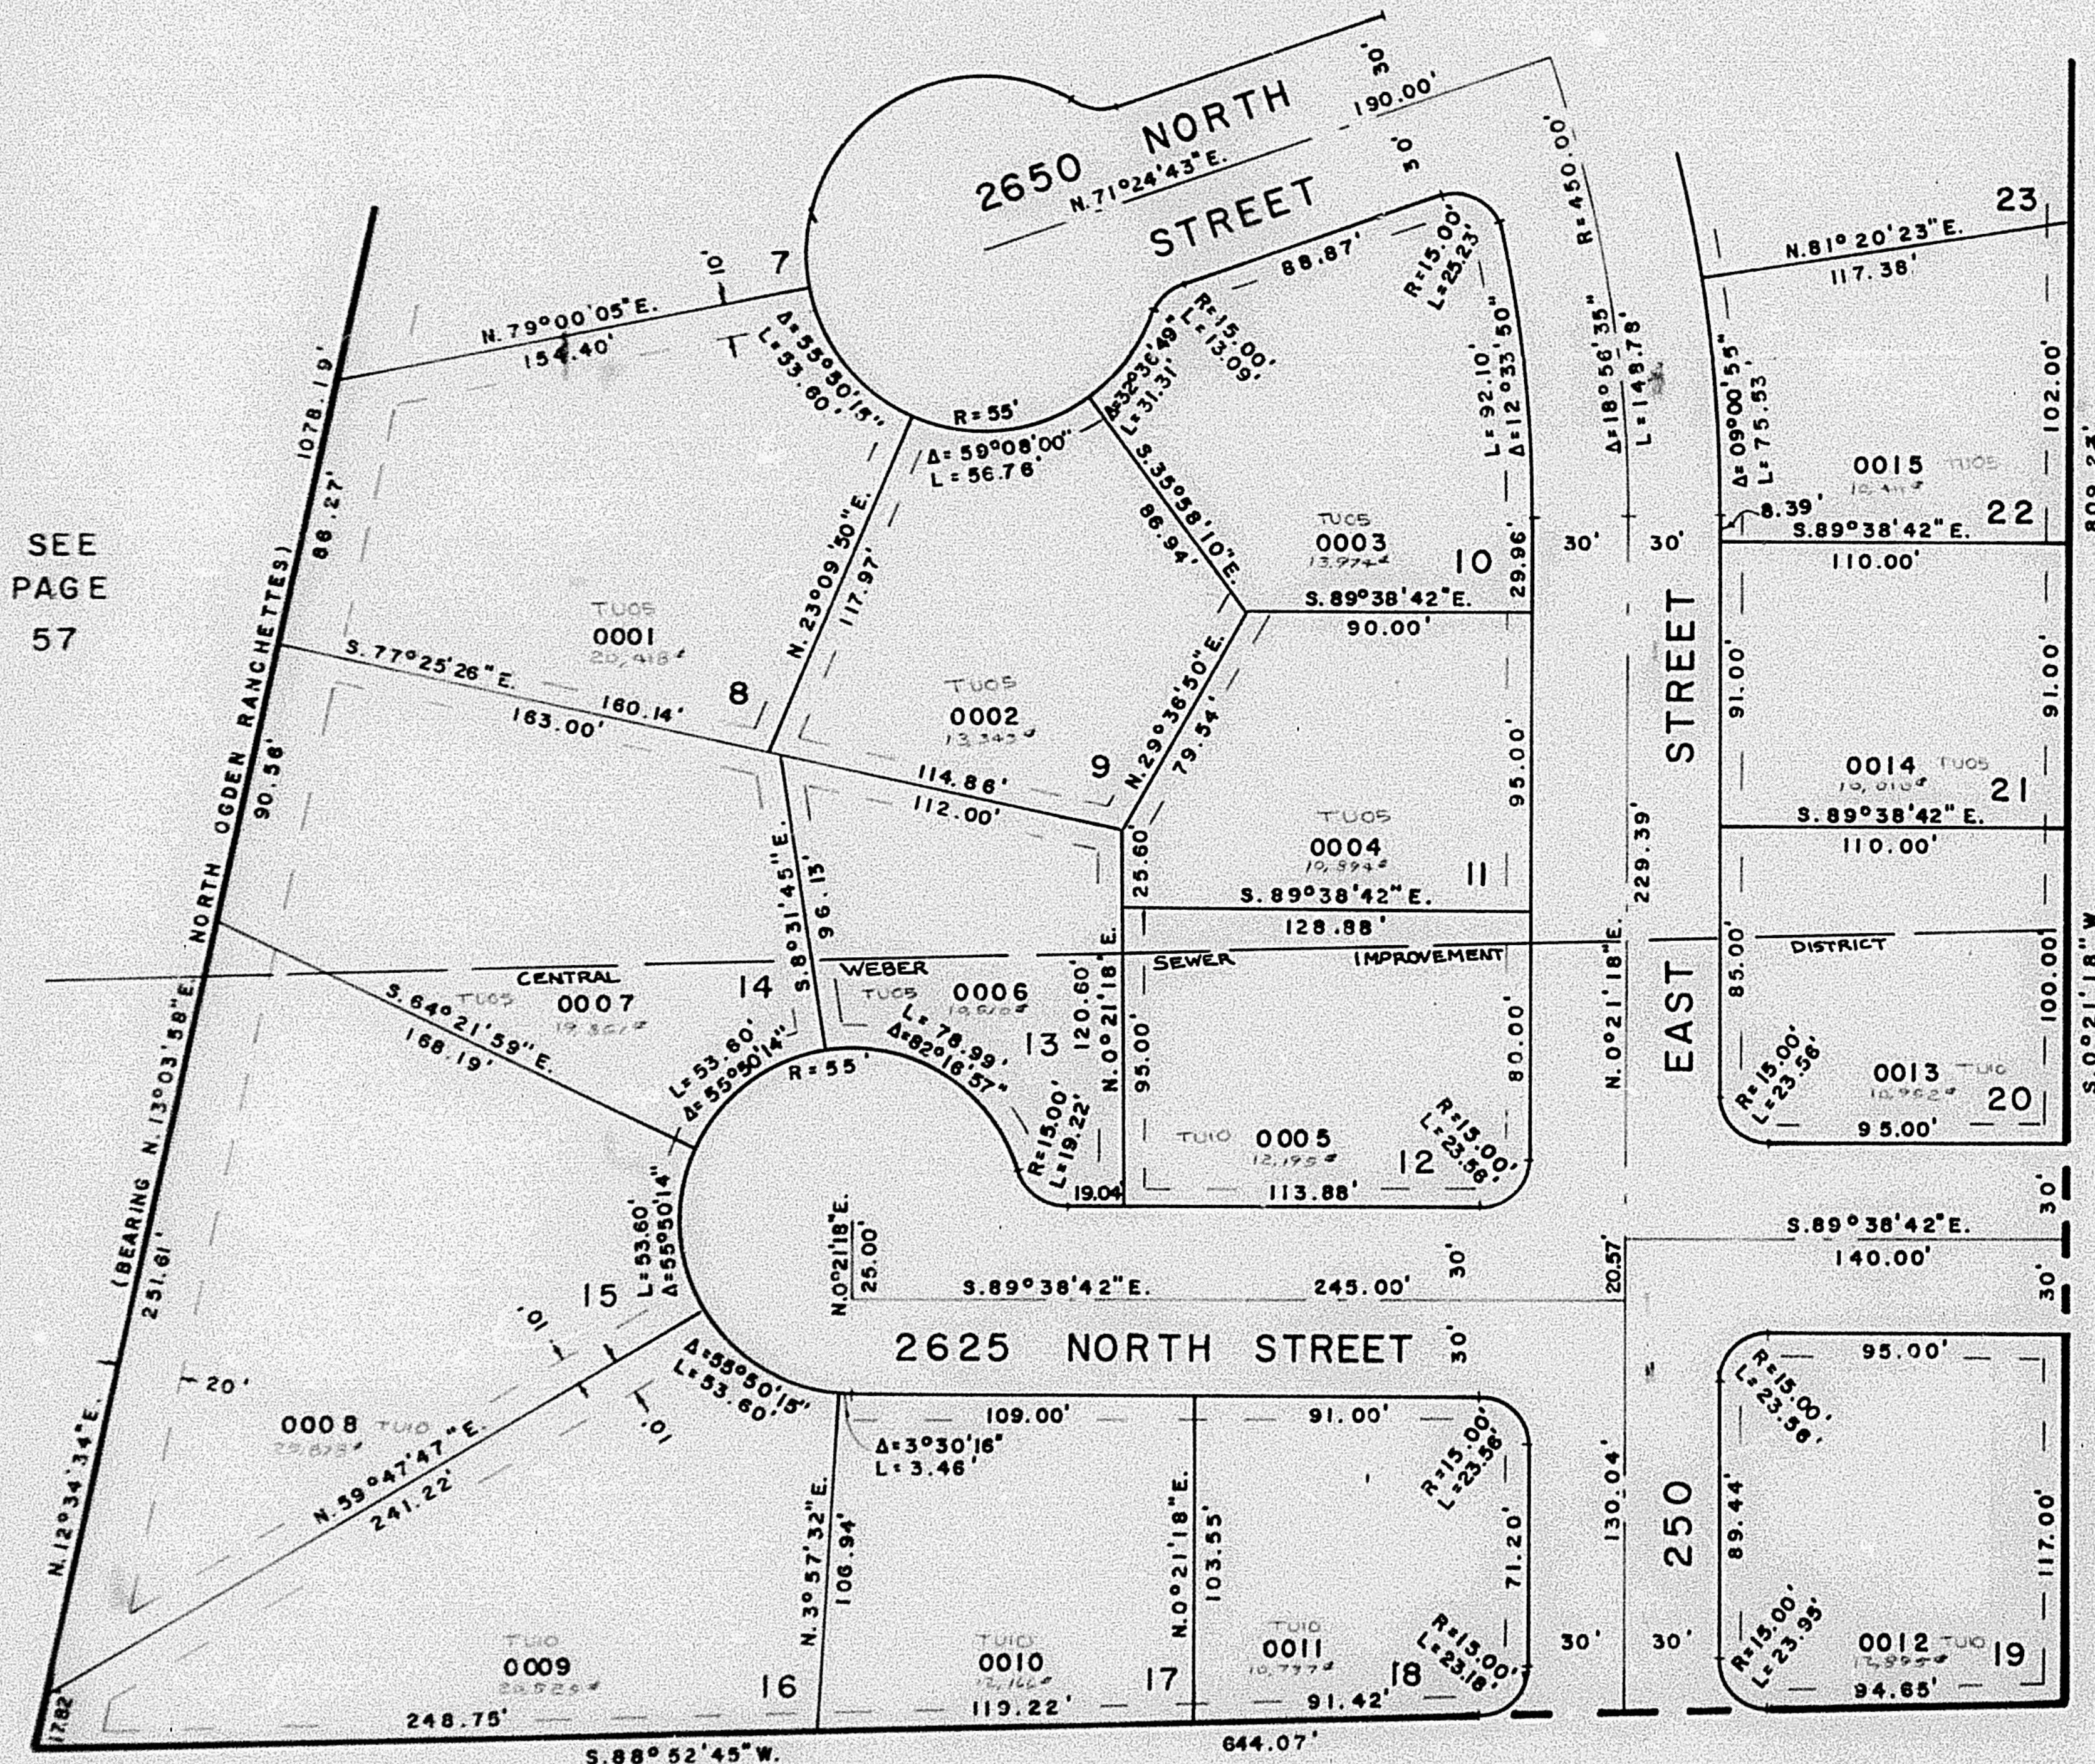

SEE
PAGE
57

SEE PAGE 49

SEE PAGE 48

FOR COMPLETE ENG. DATA
SEE ORIG. DED. PLAT
BOOK 21, PAGE 67

EASEMENTS SHOWN ARE 7' WIDE
AND ARE UTILITY, IRRIGATION AND
DRAINAGE EASEMENTS, EXCEPT AS
SHOWN