

PART OF S.E. 1/4 SEC. 29, T. 7 N., R. 1 W., S. L. B. & M.
COUNTRY NORTH ESTATES SUBDIVISION

62

TAXING UNIT: 10, 05

IN NORTH OGDEN CITY

PREFIX: 18-062


SCALE 1" = 50'

EXCEPT WHERE OTHERWISE SHOWN
ALL LOTS OWNED BY:
NORMAN L. FRUST
ET AL.

SEE PAGE 61

SEE
PAGE
57

SEE PAGE 49

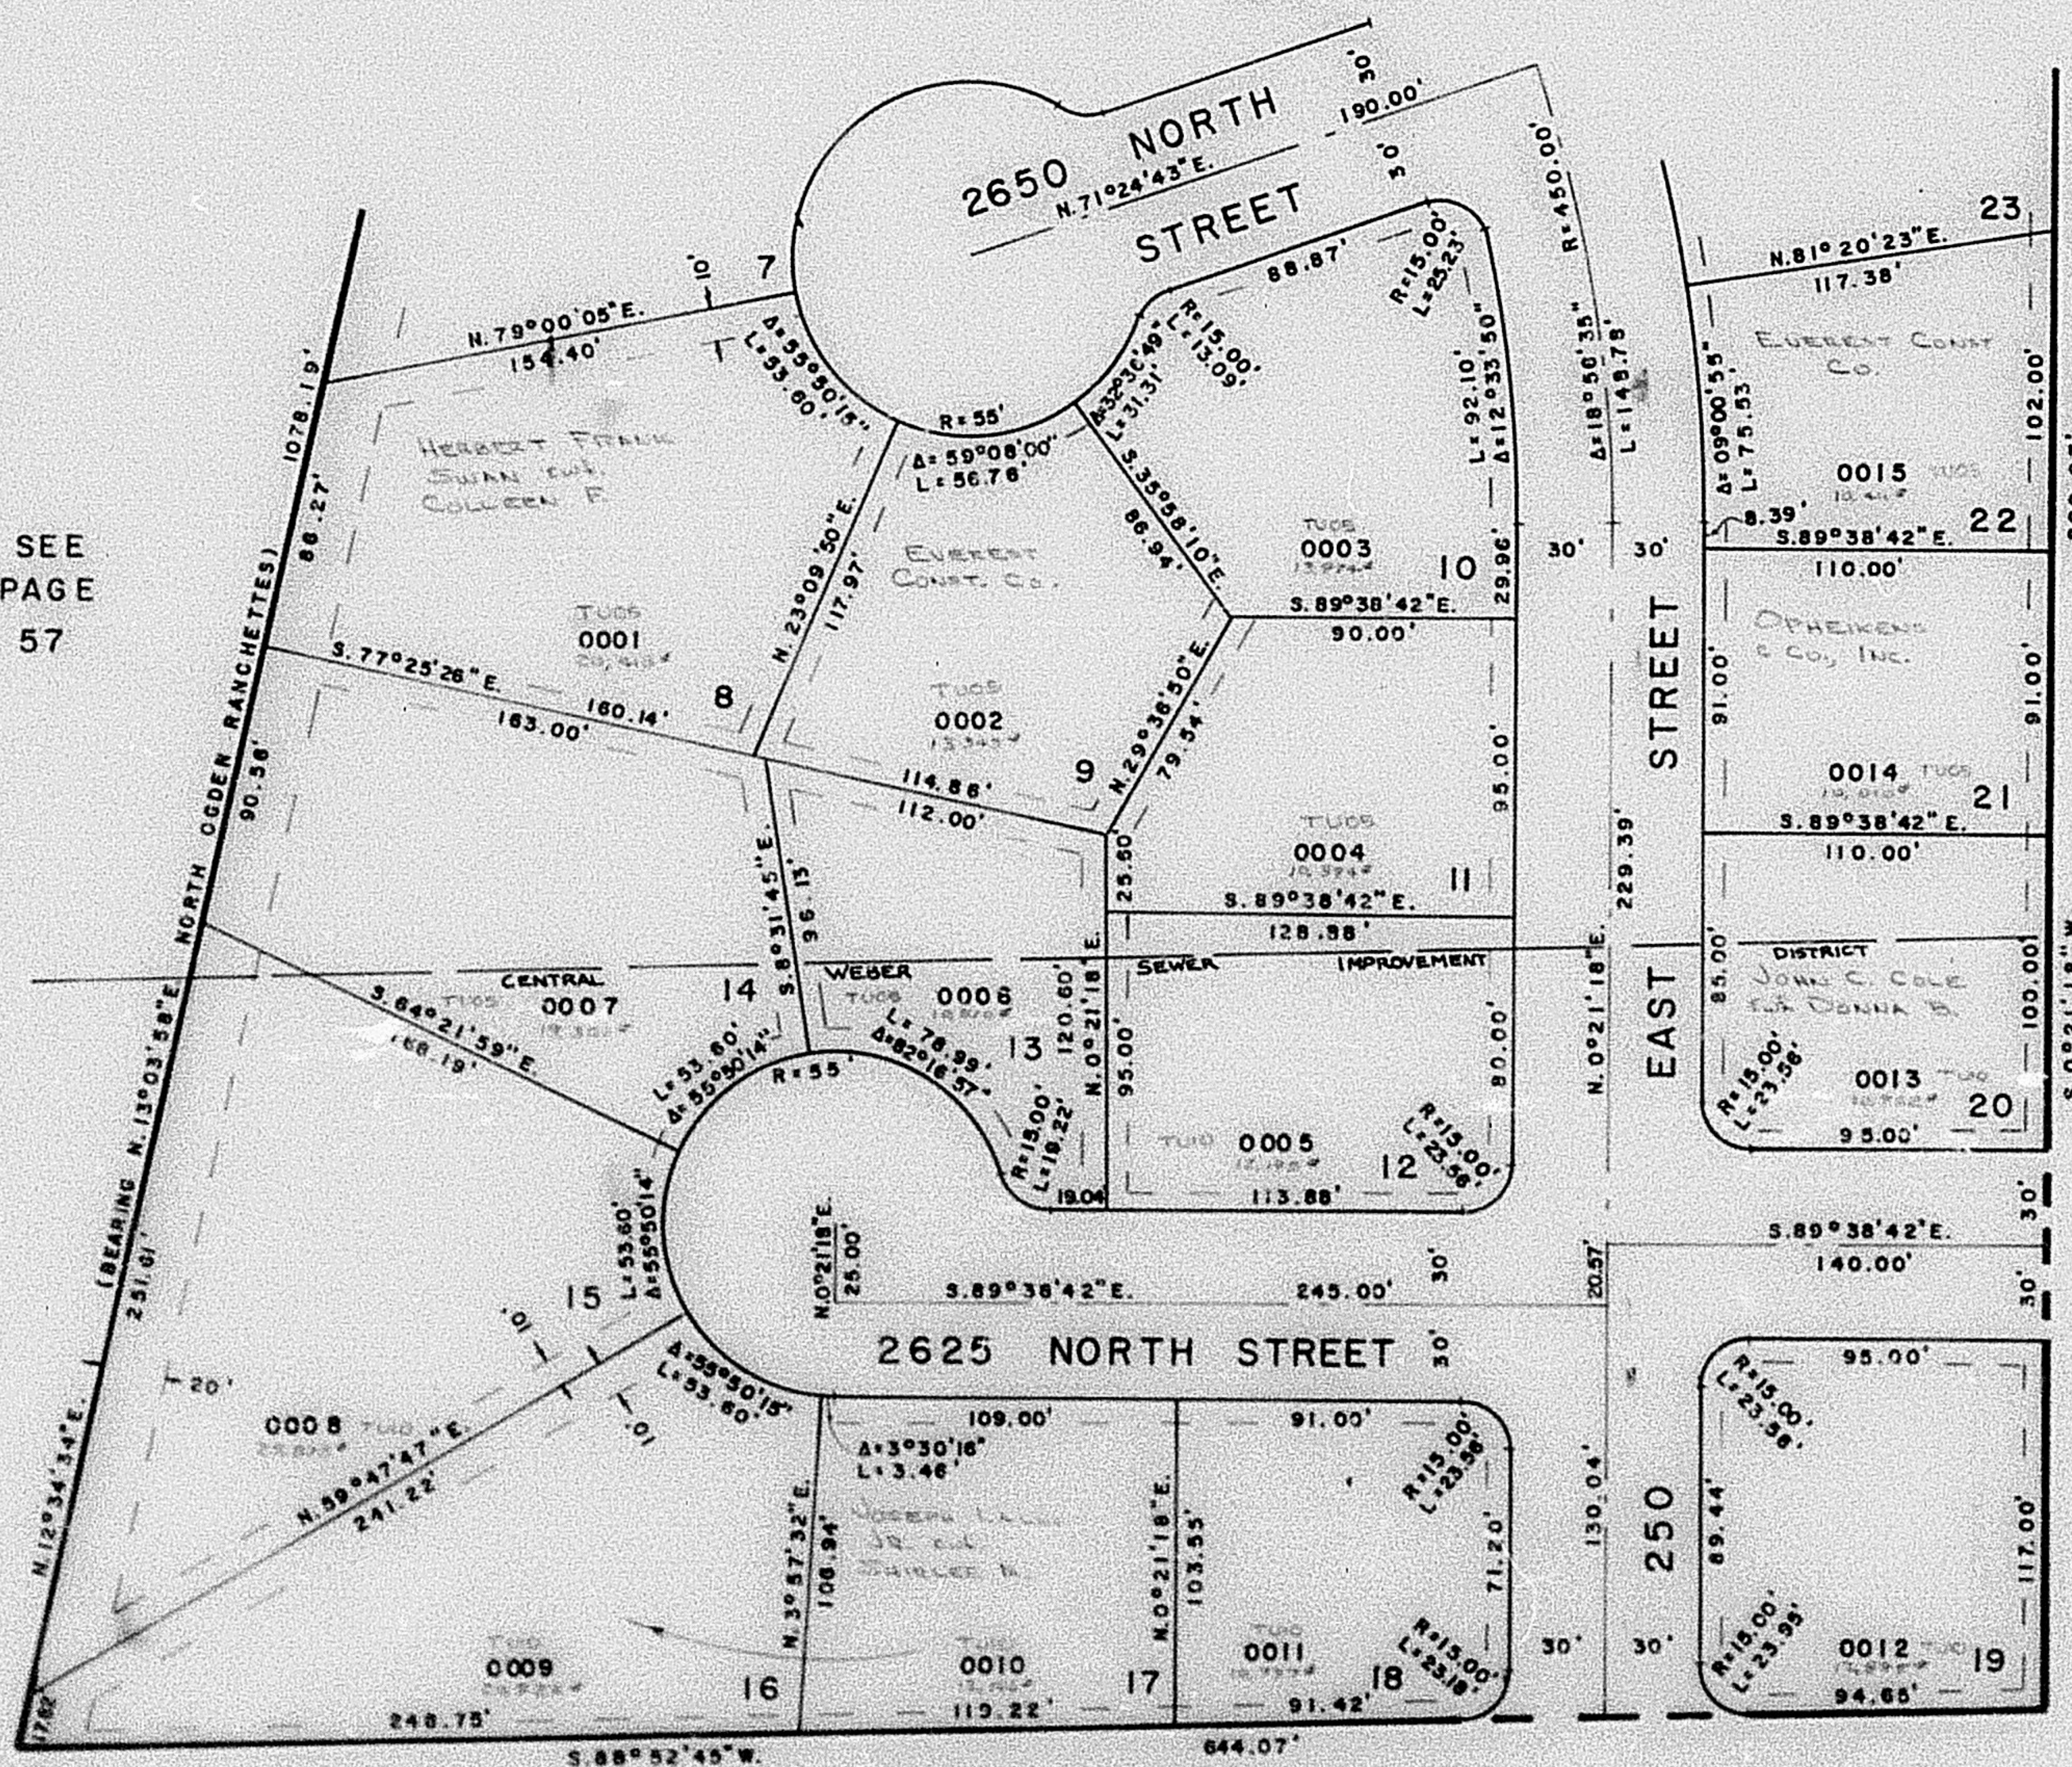

SEE PAGE 48

FOR COMPLETE ENG. DATA
SEE ORIG. DED. PLAT
BOOK 21, PAGE 67

EASEMENTS SHOWN ARE 7' WIDE
AND ARE UTILITY, IRRIGATION AND
DRAINAGE EASEMENTS, EXCEPT AS
SHOWN