

PART OF S.E. 1/4 SEC. 29, T. 7 N., R. 1 W., S. L. B. & M.
COUNTRY NORTH ESTATES SUBDIVISION

62

TAXING UNIT: 10, 05

IN NORTH OGDEN CITY

PREFIX: 18-062


SCALE 1" = 50'

EXCEPT WHERE OTHERWISE SHOWN
 ALL LOTS OWNED BY
 NORMAN L. FROST
 ET AL.

SEE PAGE 61

SEE
 PAGE
 57

SEE PAGE 49

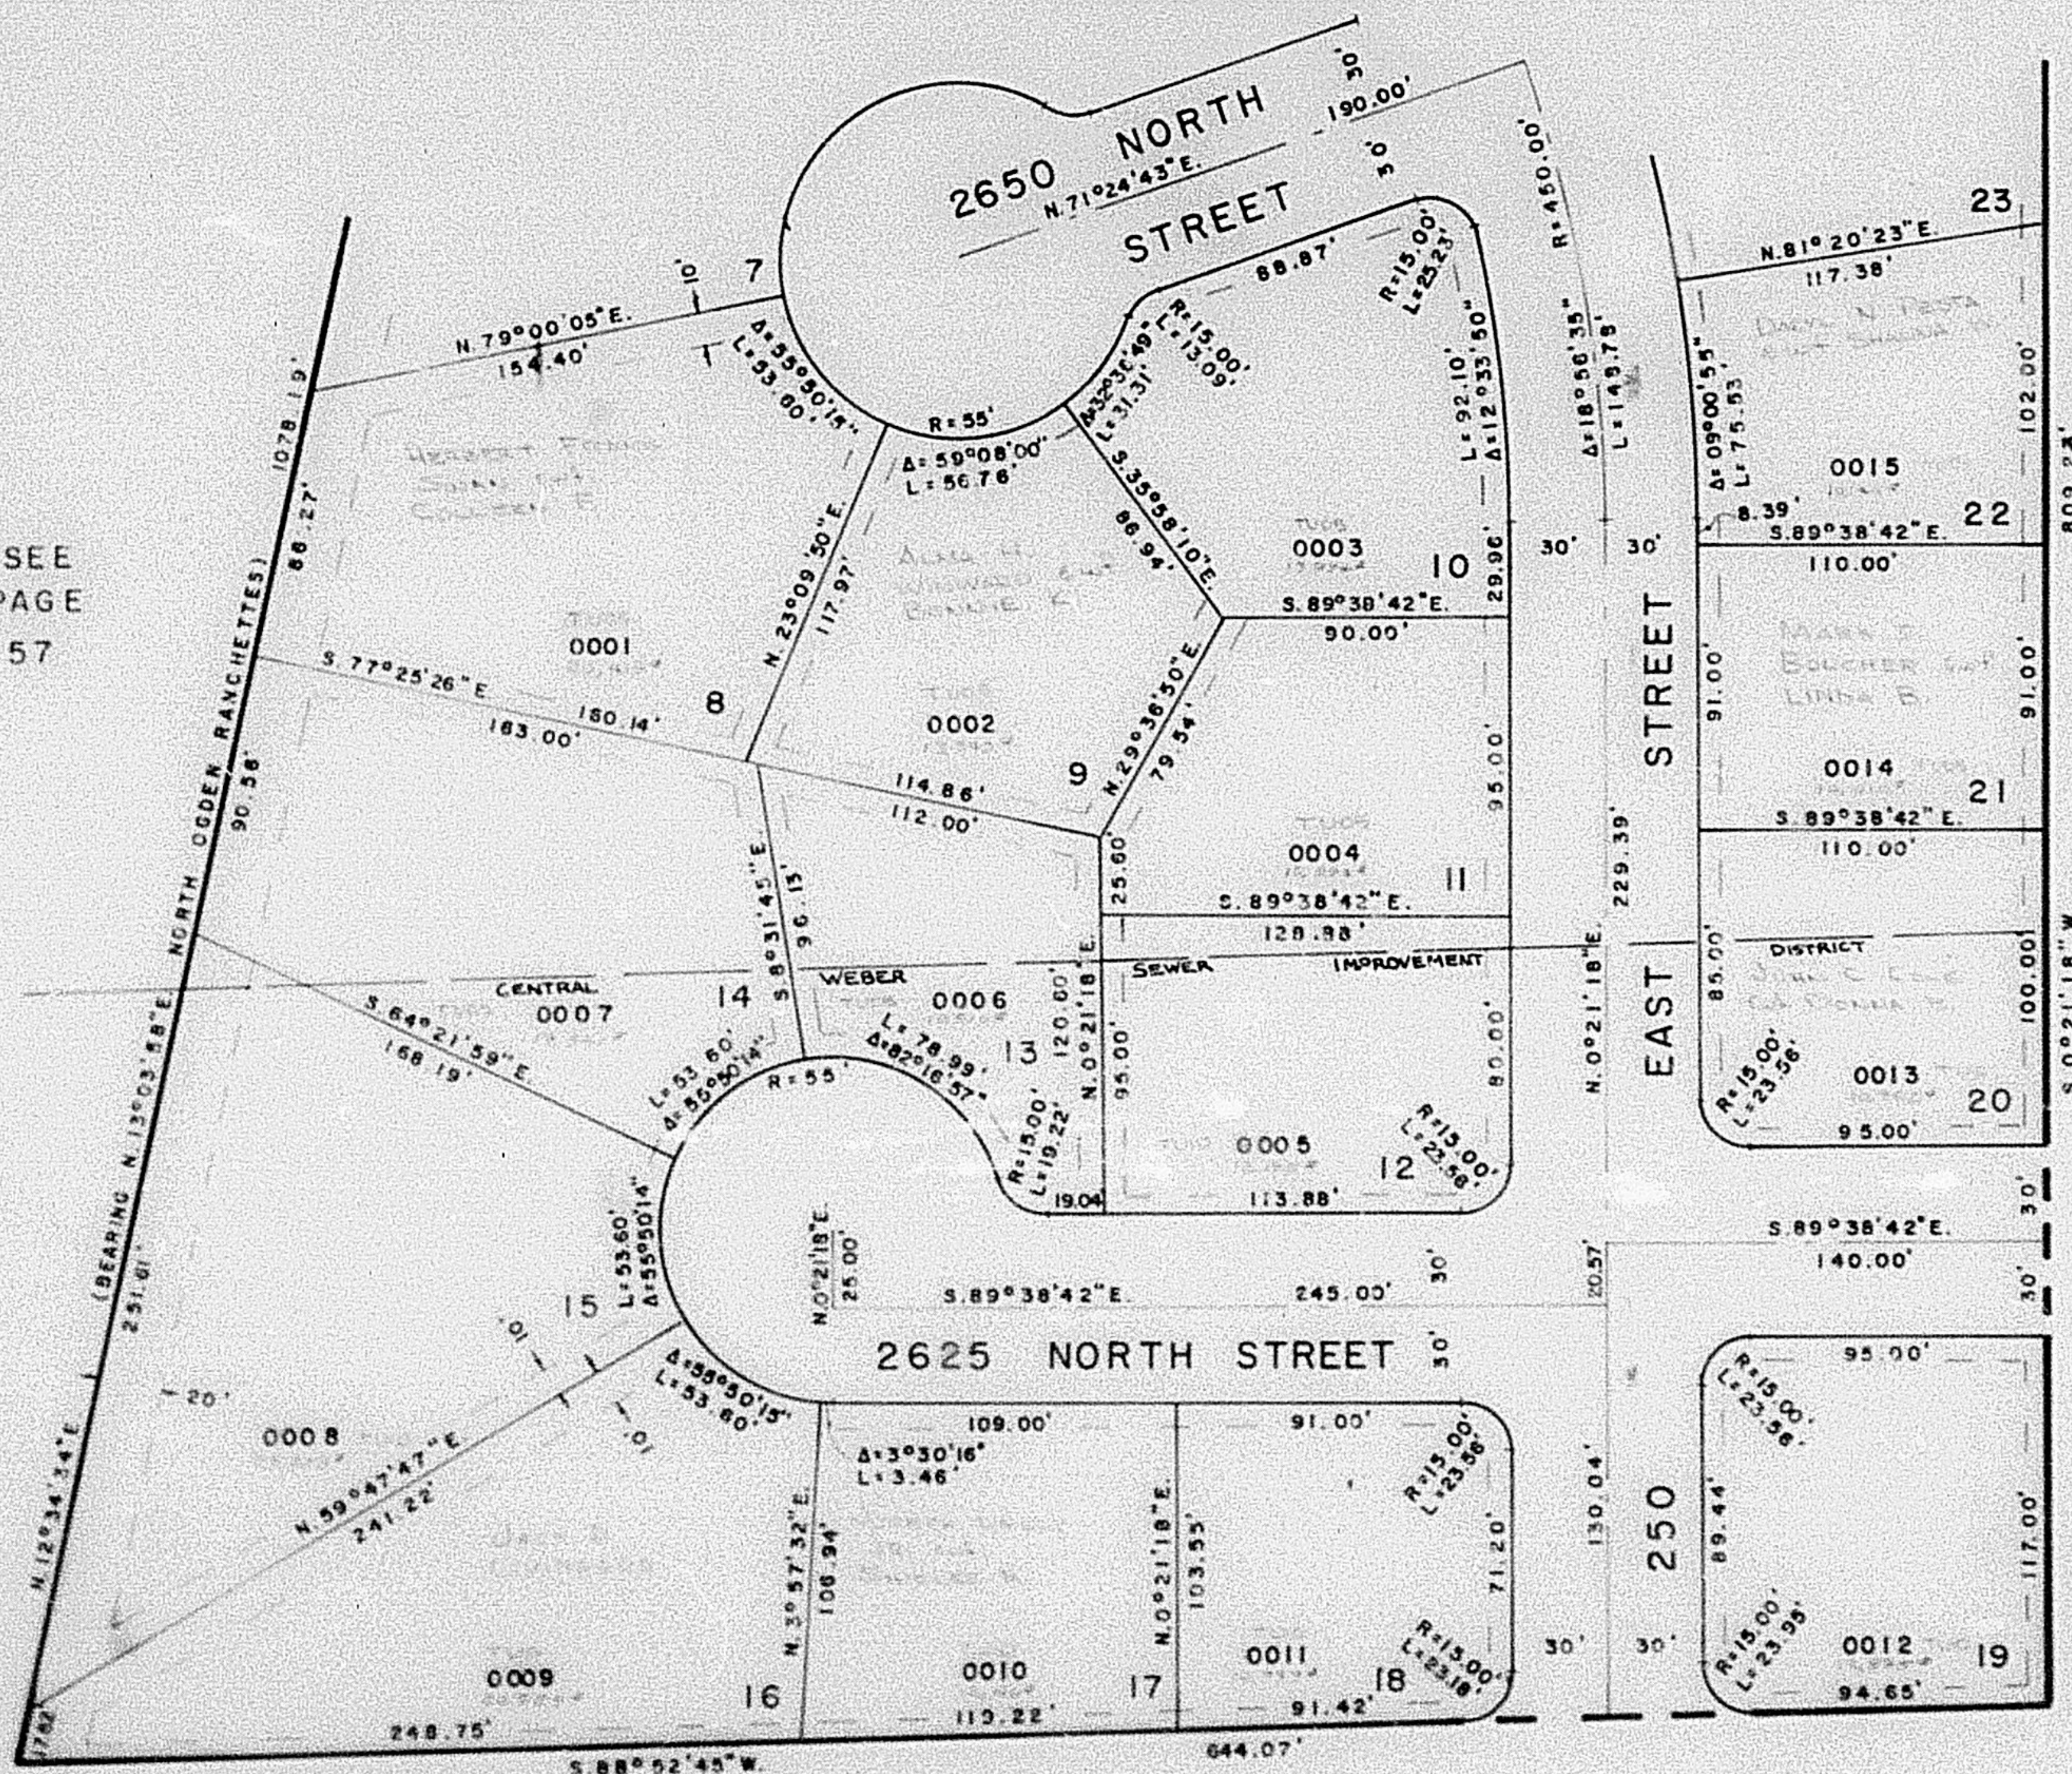

SEE PAGE 48

FOR COMPLETE ENG. DATA
 SEE ORIG. DED. PLAT
 BOOK 21, PAGE 57

EASEMENTS SHOWN ARE 7' WIDE
 AND ARE UTILITY, IRRIGATION AND
 DRAINAGE EASEMENTS, EXCEPT AS
 SHOWN