

PART OF THE N.W. 1/4, SEC. 33, T.7N., R.1W., S.L.B. & M.

63

WILLOWBROOK SUBDIVISION NO. 1

TAXING UNIT: 10

NORTH OGDEN CITY


PREFIX: 18-063

SCALE = 1" = 50'

SEE PAGE 42

ALL LOTS OWNED BY LESTER R. GARNER
& CLIFFORD V. GUSTIN, EXCEPT WHERE
OTHERWISE SHOWN

SEE PAGE 42

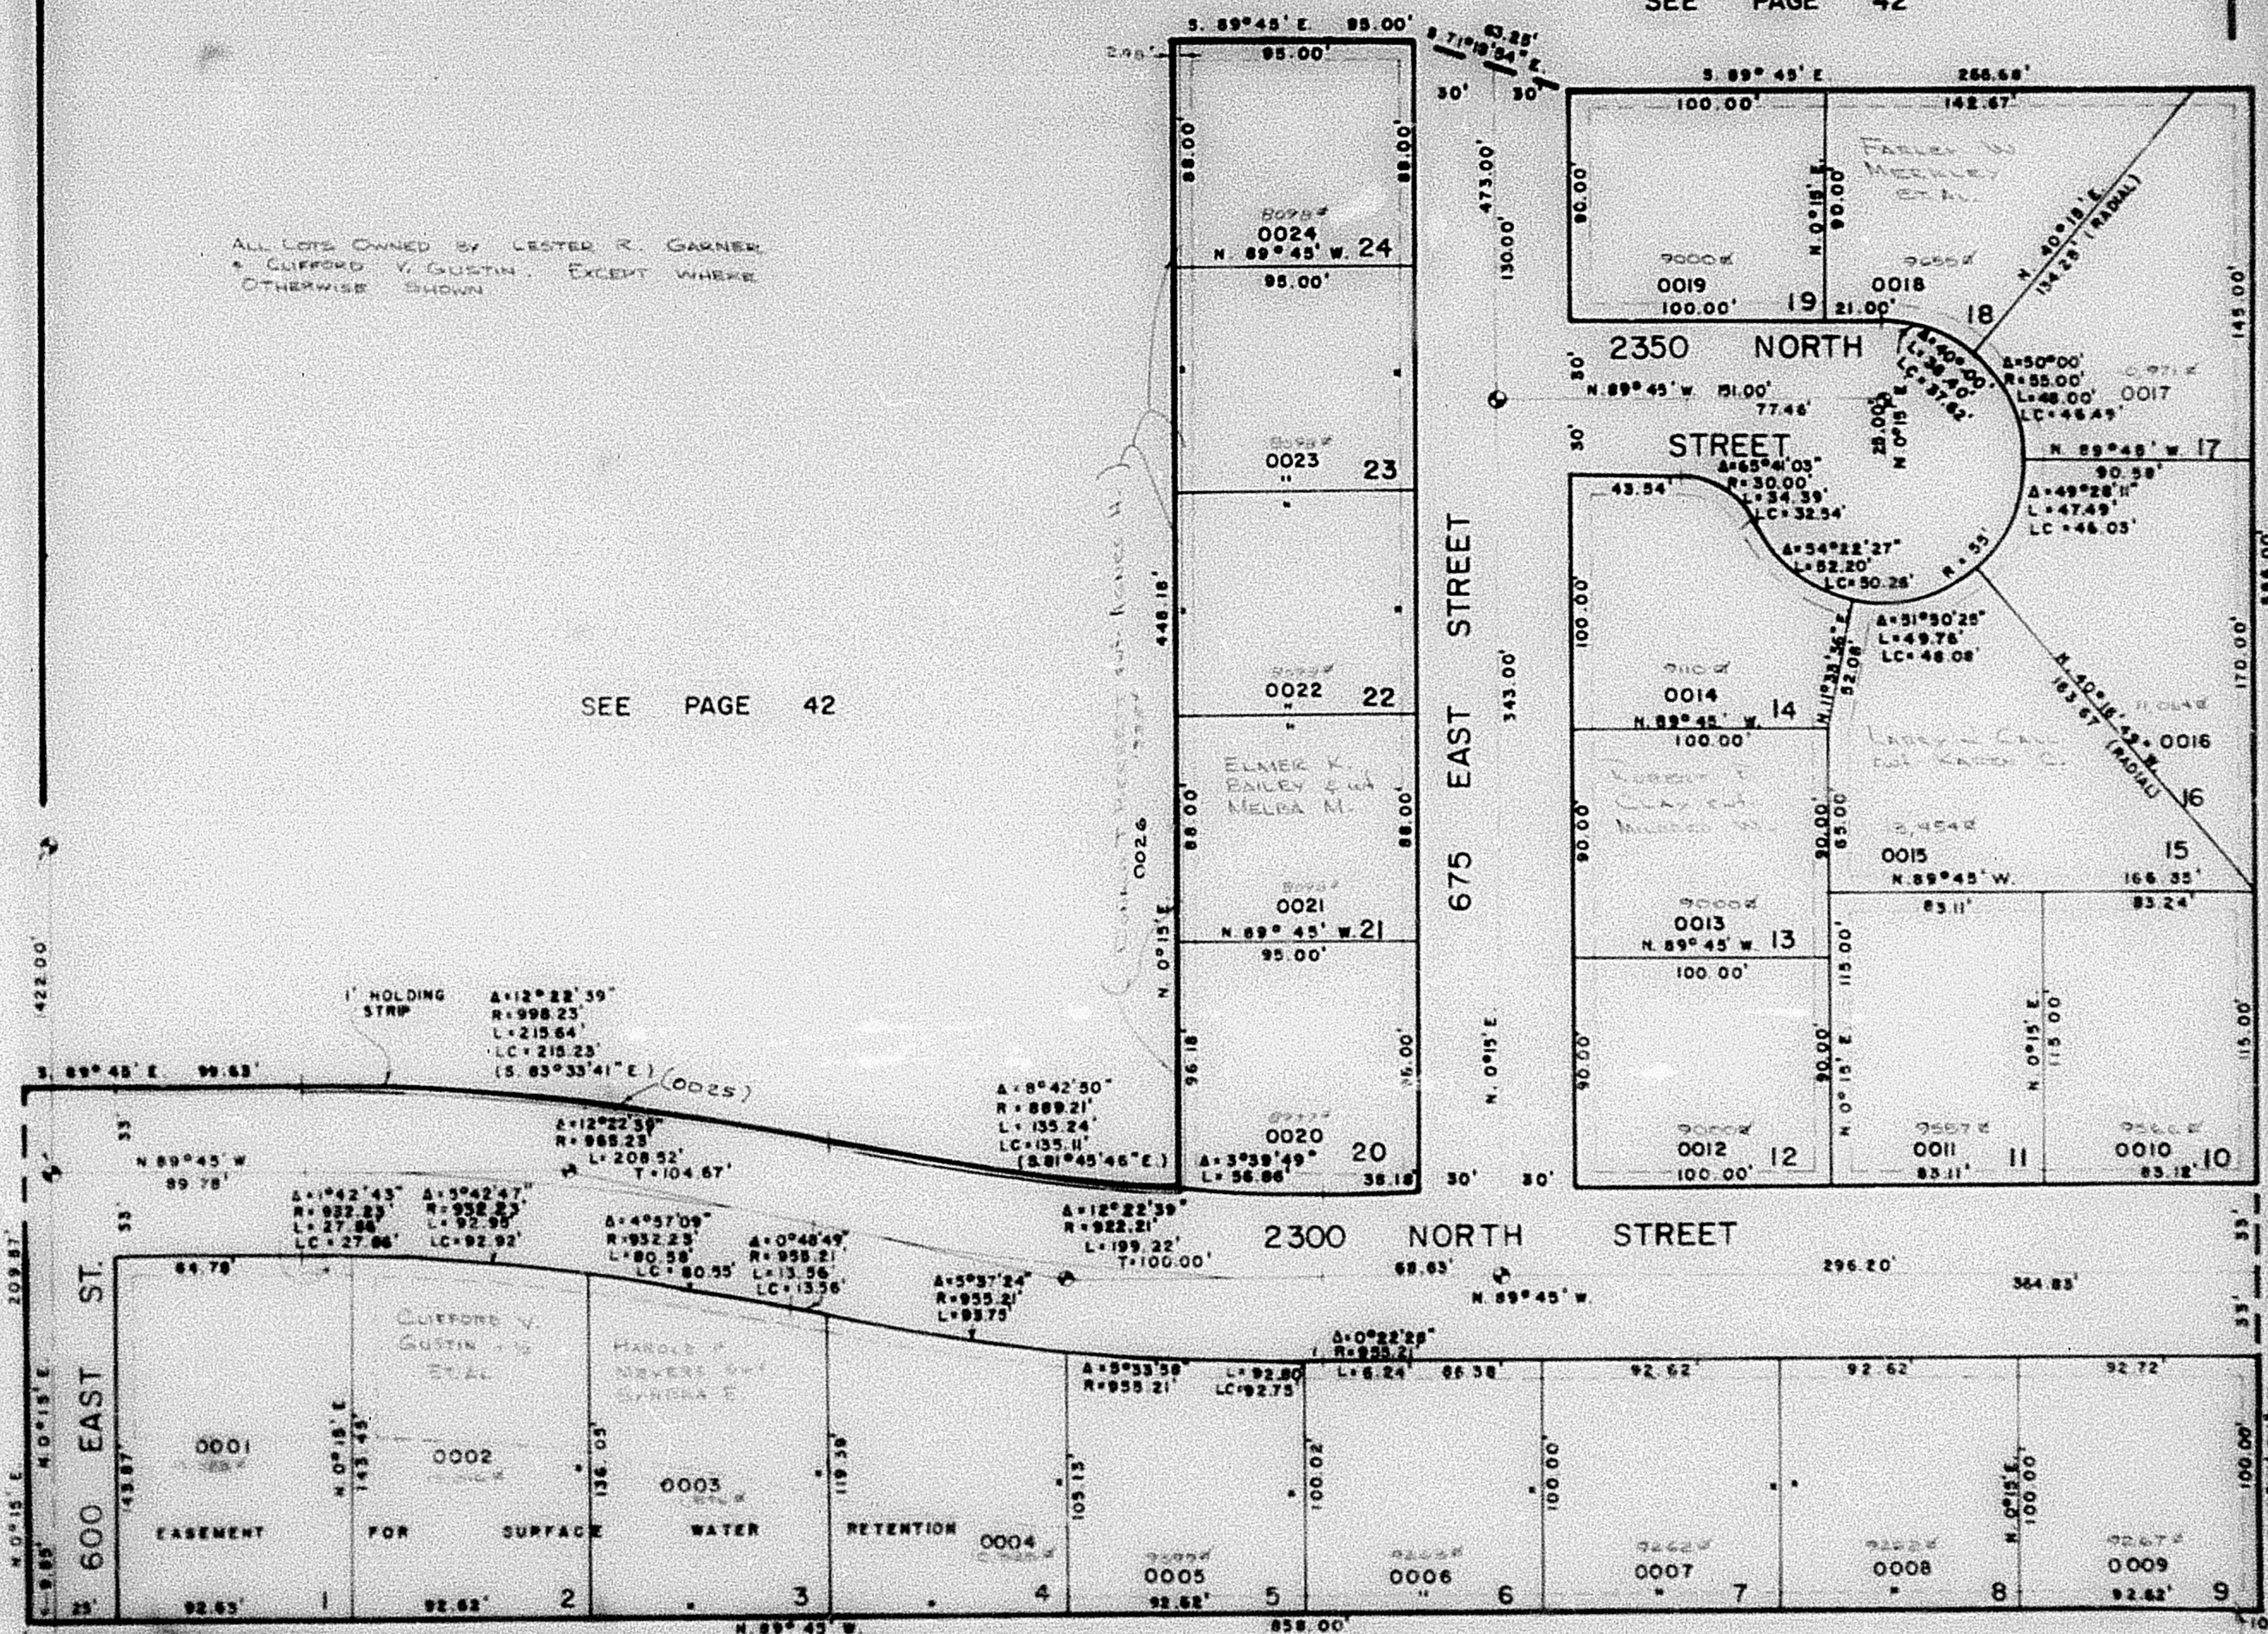

S.W. CORNER LOT 18,
N.O. OGDEN SURVEY
PLAT 8

NOTE: 7' UTILITY AND
DRAINAGE EASEMENTS EACH
SIDE OF PROPERTY LINE
AS INDICATED BY DASHED
LINES

NOTE: SET SURVEY
MONUMENTS AT POINTS
INDICATED BY

FOR COMPLETE ENG. DATA
SEE ORIGINAL CED. PLAT
IN BOOK 21 OF PLATS
PAGE 85

POINT OF BEGINNING - S.E.
CORNER LOT 21, NORTH
OGDEN SURVEY PLAT 8