

PART OF THE N.W. 1/4, SEC. 33, T.7N, R.1W, S.L.B. & M.
WILLOWBROOK SUBDIVISION NO. 1

63

TAXING UNIT 10

NORTH OGDEN CITY


PREFIX 18-063

SCALE = 1" = 50'

SEE PAGE 42

ALL LOTS OWNED BY MOUNTAIN WEST
 SAVINGS & LOAN EXCEPT WHERE
 OTHERWISE SHOWN

SEE PAGE 42

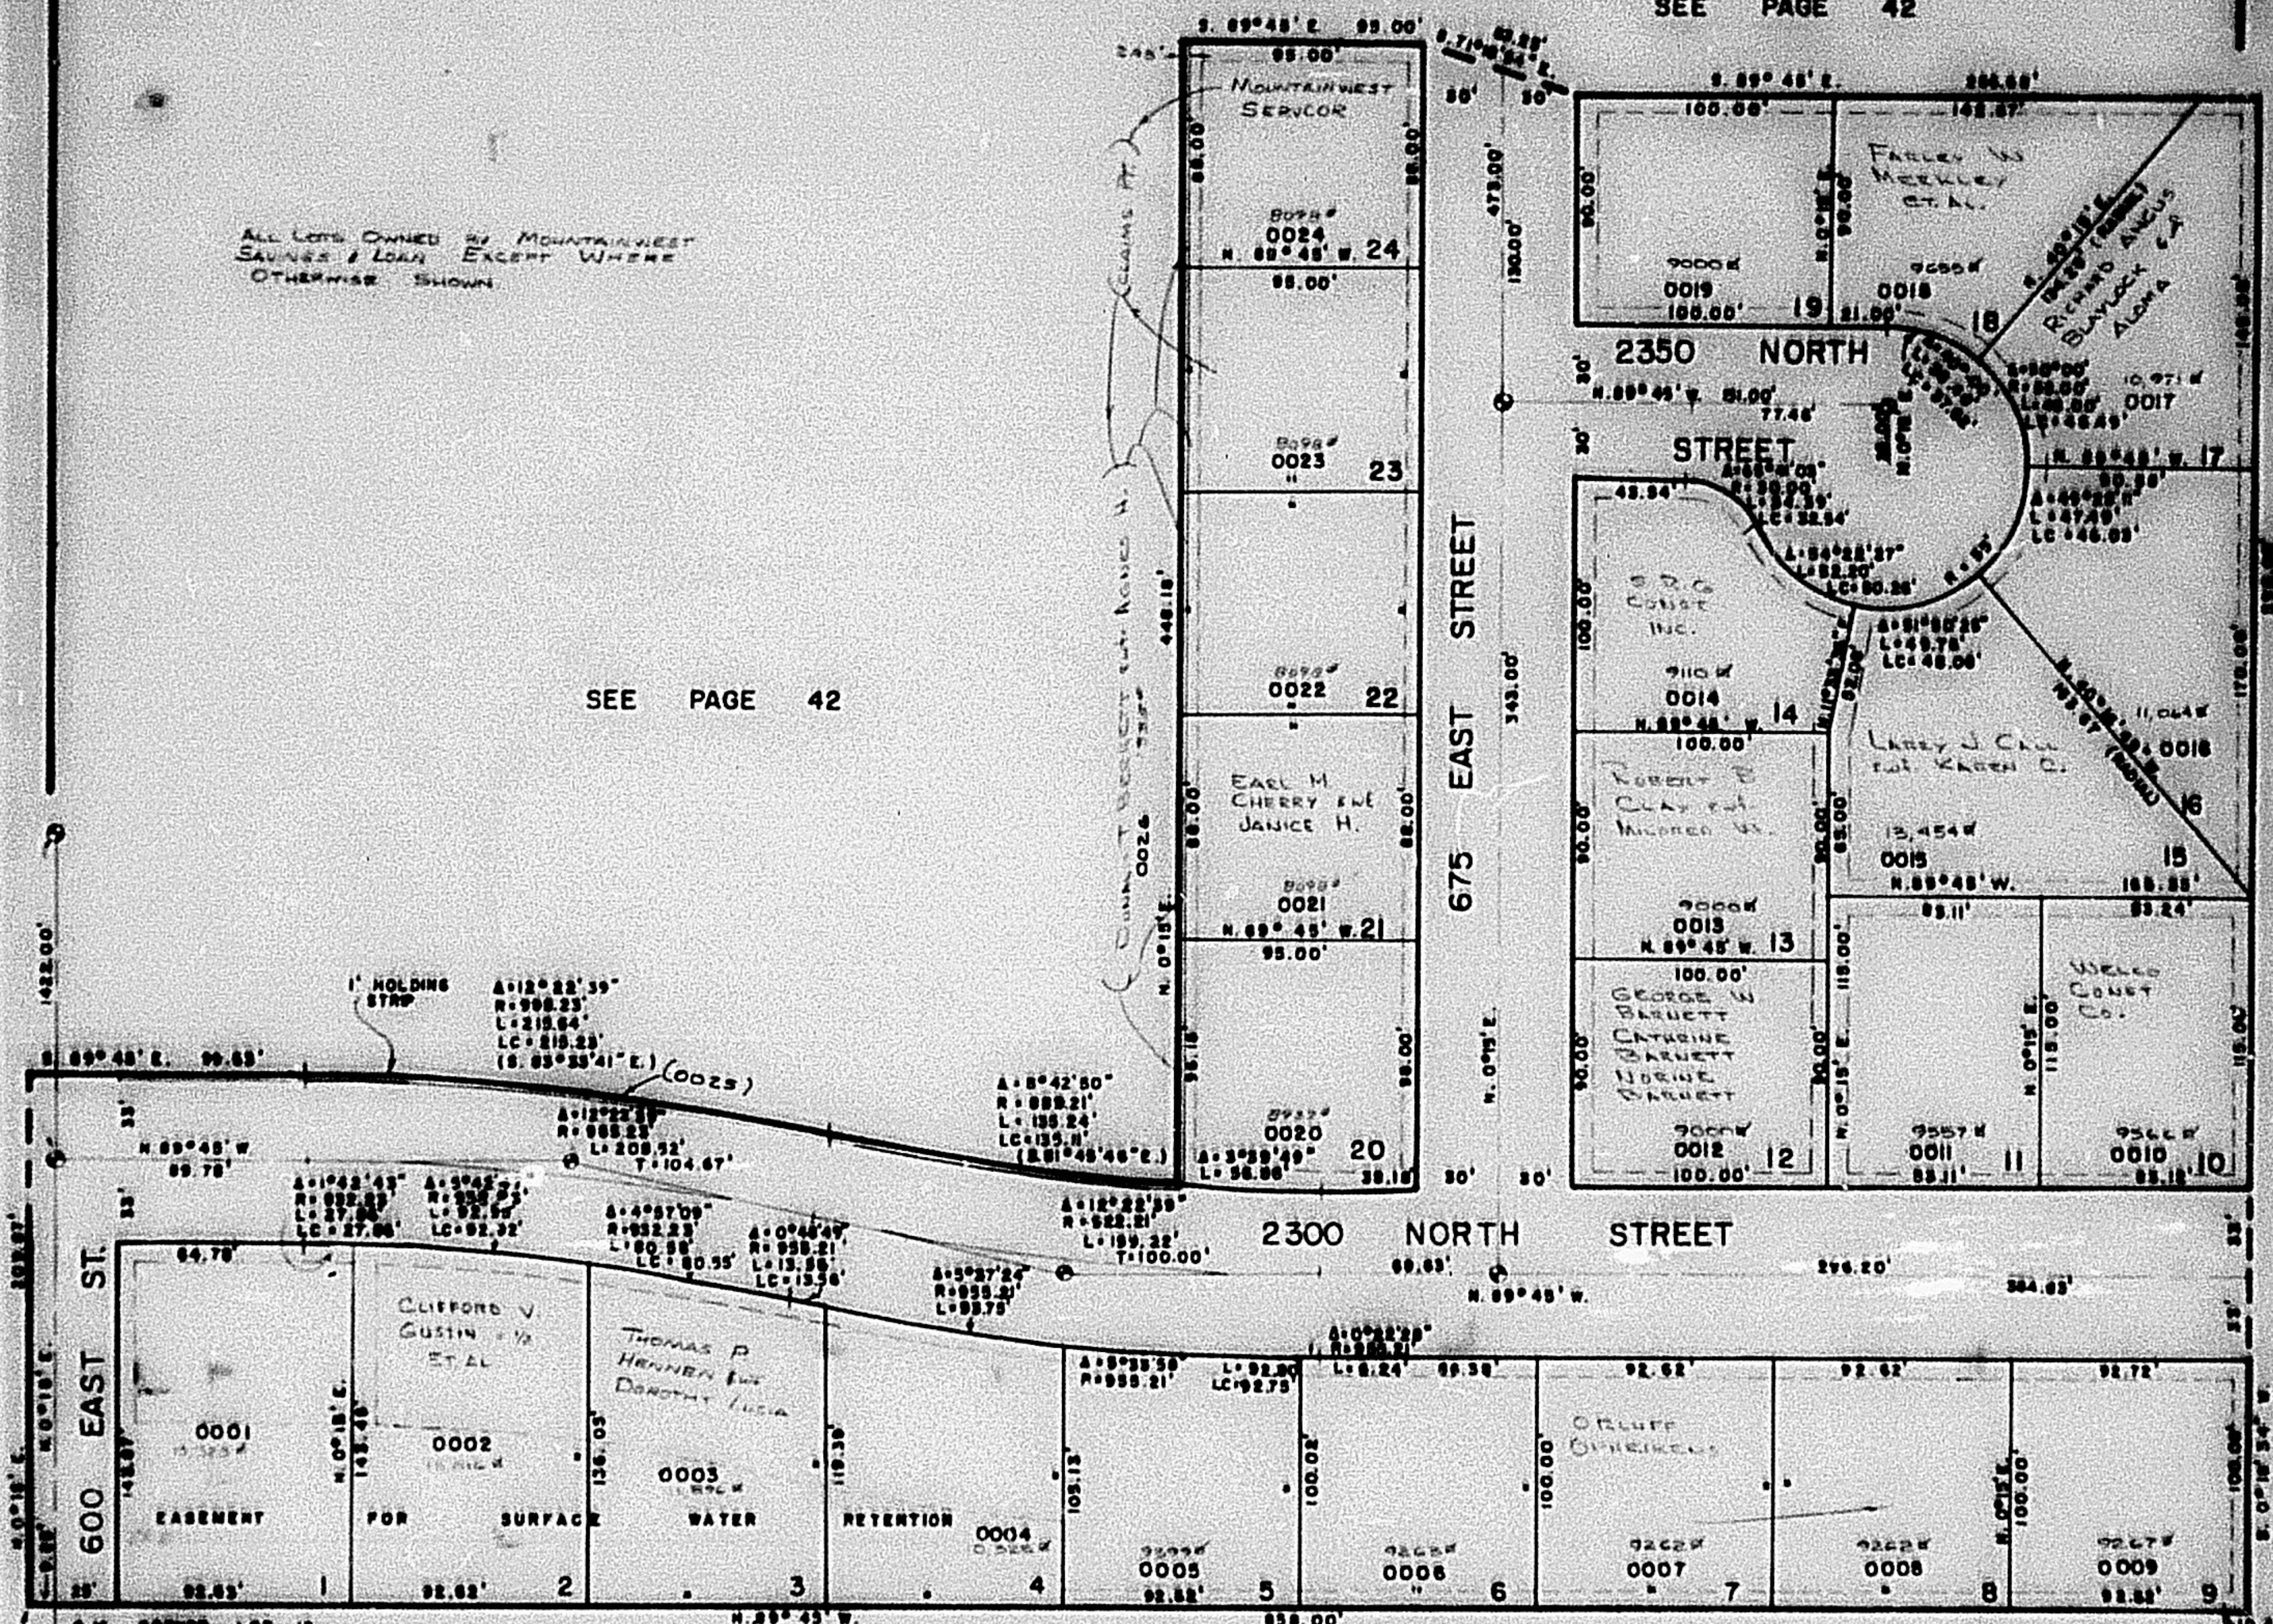

S.W. CORNER LOT 18,
 NO. OGDEN SURVEY
 PLAT 8.

NOTE: 7' UTILITY AND
 DRAINAGE EASEMENTS EACH
 SIDE OF PROPERTY LINE
 AS INDICATED BY DASHED
 LINES.

NOTE: SET SURVEY
 MONUMENTS AT POINTS
 INDICATED BY: ⊙

FOR COMPLETE ENG. DATA
 SEE ORIGINAL DED. PLAT
 IN BOOK 21 OF PLATS
 PAGE 88.

POINT OF BEGINNING - S.E.
 CORNER LOT 21, NORTH
 OGDEN SURVEY PLAT 8.