

PART OF THE N.W. 1/4, SEC. 33, T.7N., R.1W., S.L.B. & M.
WILLOWBROOK SUBDIVISION NO. 1

63

TAXING UNIT: 10

NORTH OGDEN CITY


PREFIX: 18-063

SCALE: 1"=50'

SEE PAGE 42

ALL LOTS OWNED BY MOUNTAINWEST
SAVINGS & LOAN EXCEPT WHERE
OTHERWISE SHOWN

SEE PAGE 42

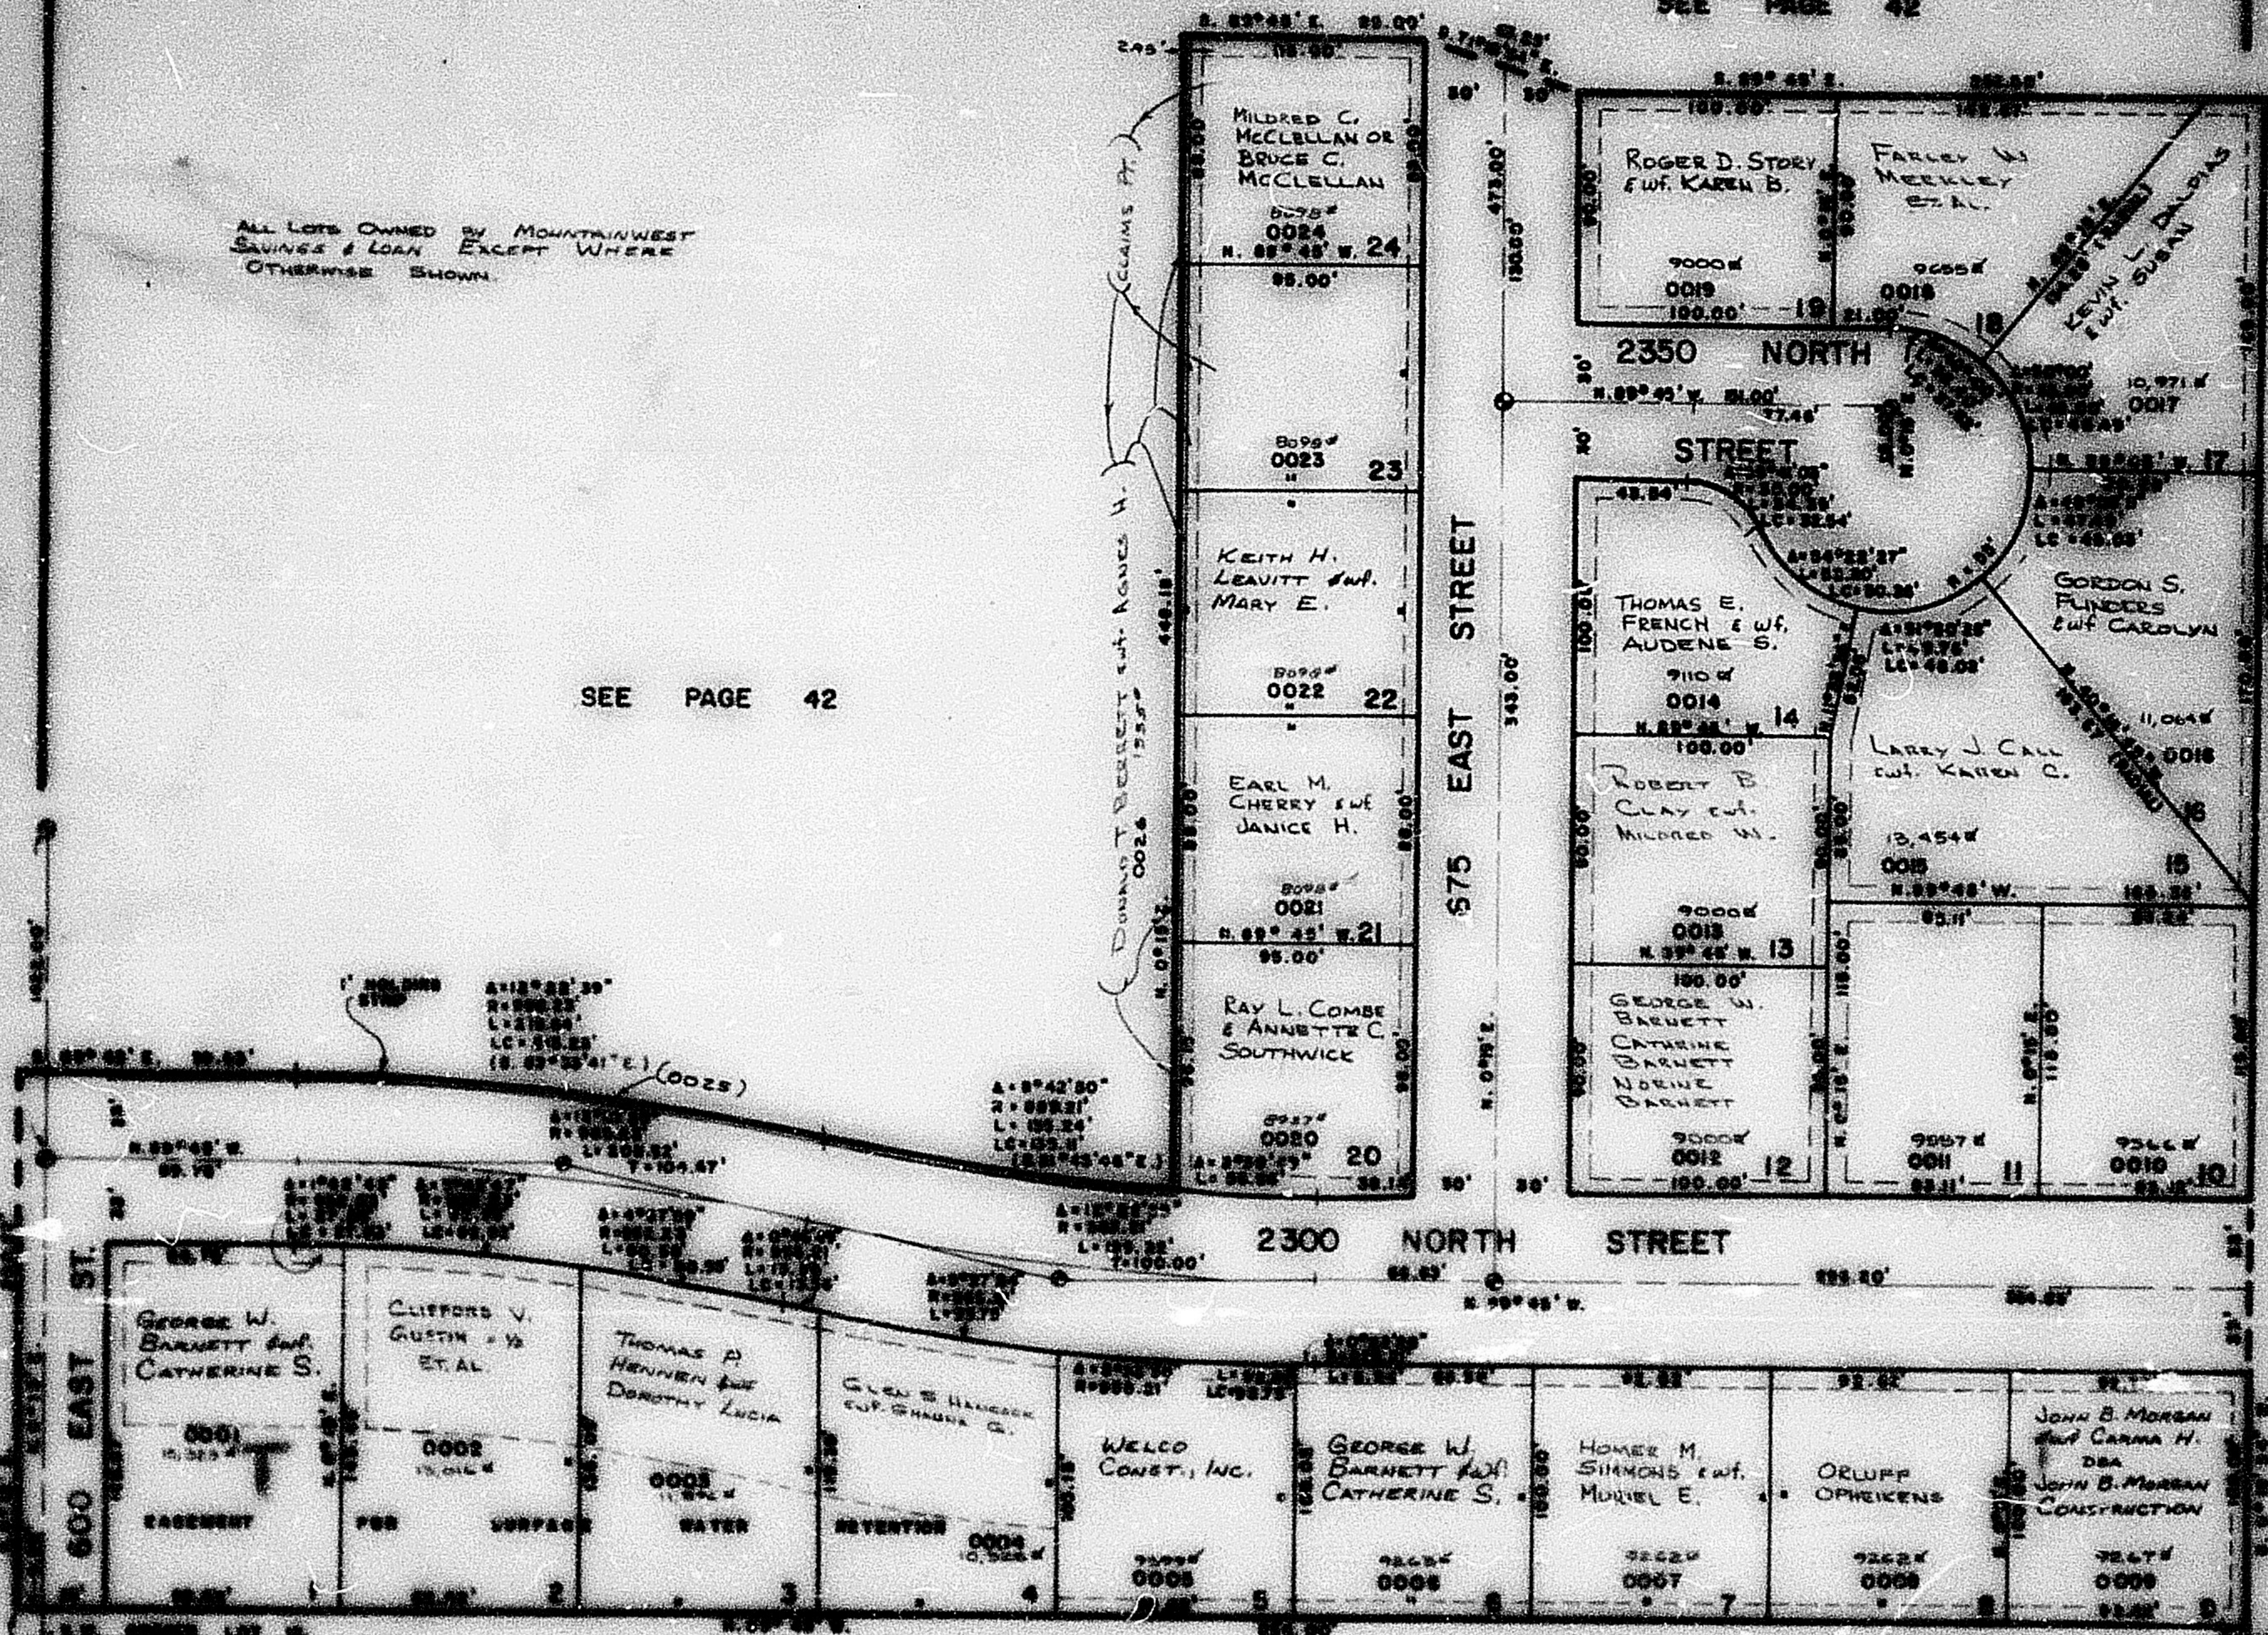

NOTE: 1"=50' SCALE AND
DIMENSIONS SHOWN ARE
BASED ON SURVEY DATA
AS INDICATED BY DASHED
LINES.

NOTE: SET BACK
DIMENSIONS AT POINTS
INDICATED BY ○

FOR COMPLETE SURV. DATA
SEE ORIGINAL SURV. PLAT
IN BOOK 21 OF PLATS
PAGE 59.

NOTE: SET BACK
DIMENSIONS AT POINTS
INDICATED BY ○