

PART OF THE N.W. 1/4, SEC. 33, T.7N., R.1W., S.L.B. & M.

63

WILLOWBROOK SUBDIVISION NO. 1

TAXING UNIT: 10


NORTH OGDEN CITY

PREFIX: 18-063

SCALE = 1" 50'

SEE PAGE 42

SEE PAGE 42

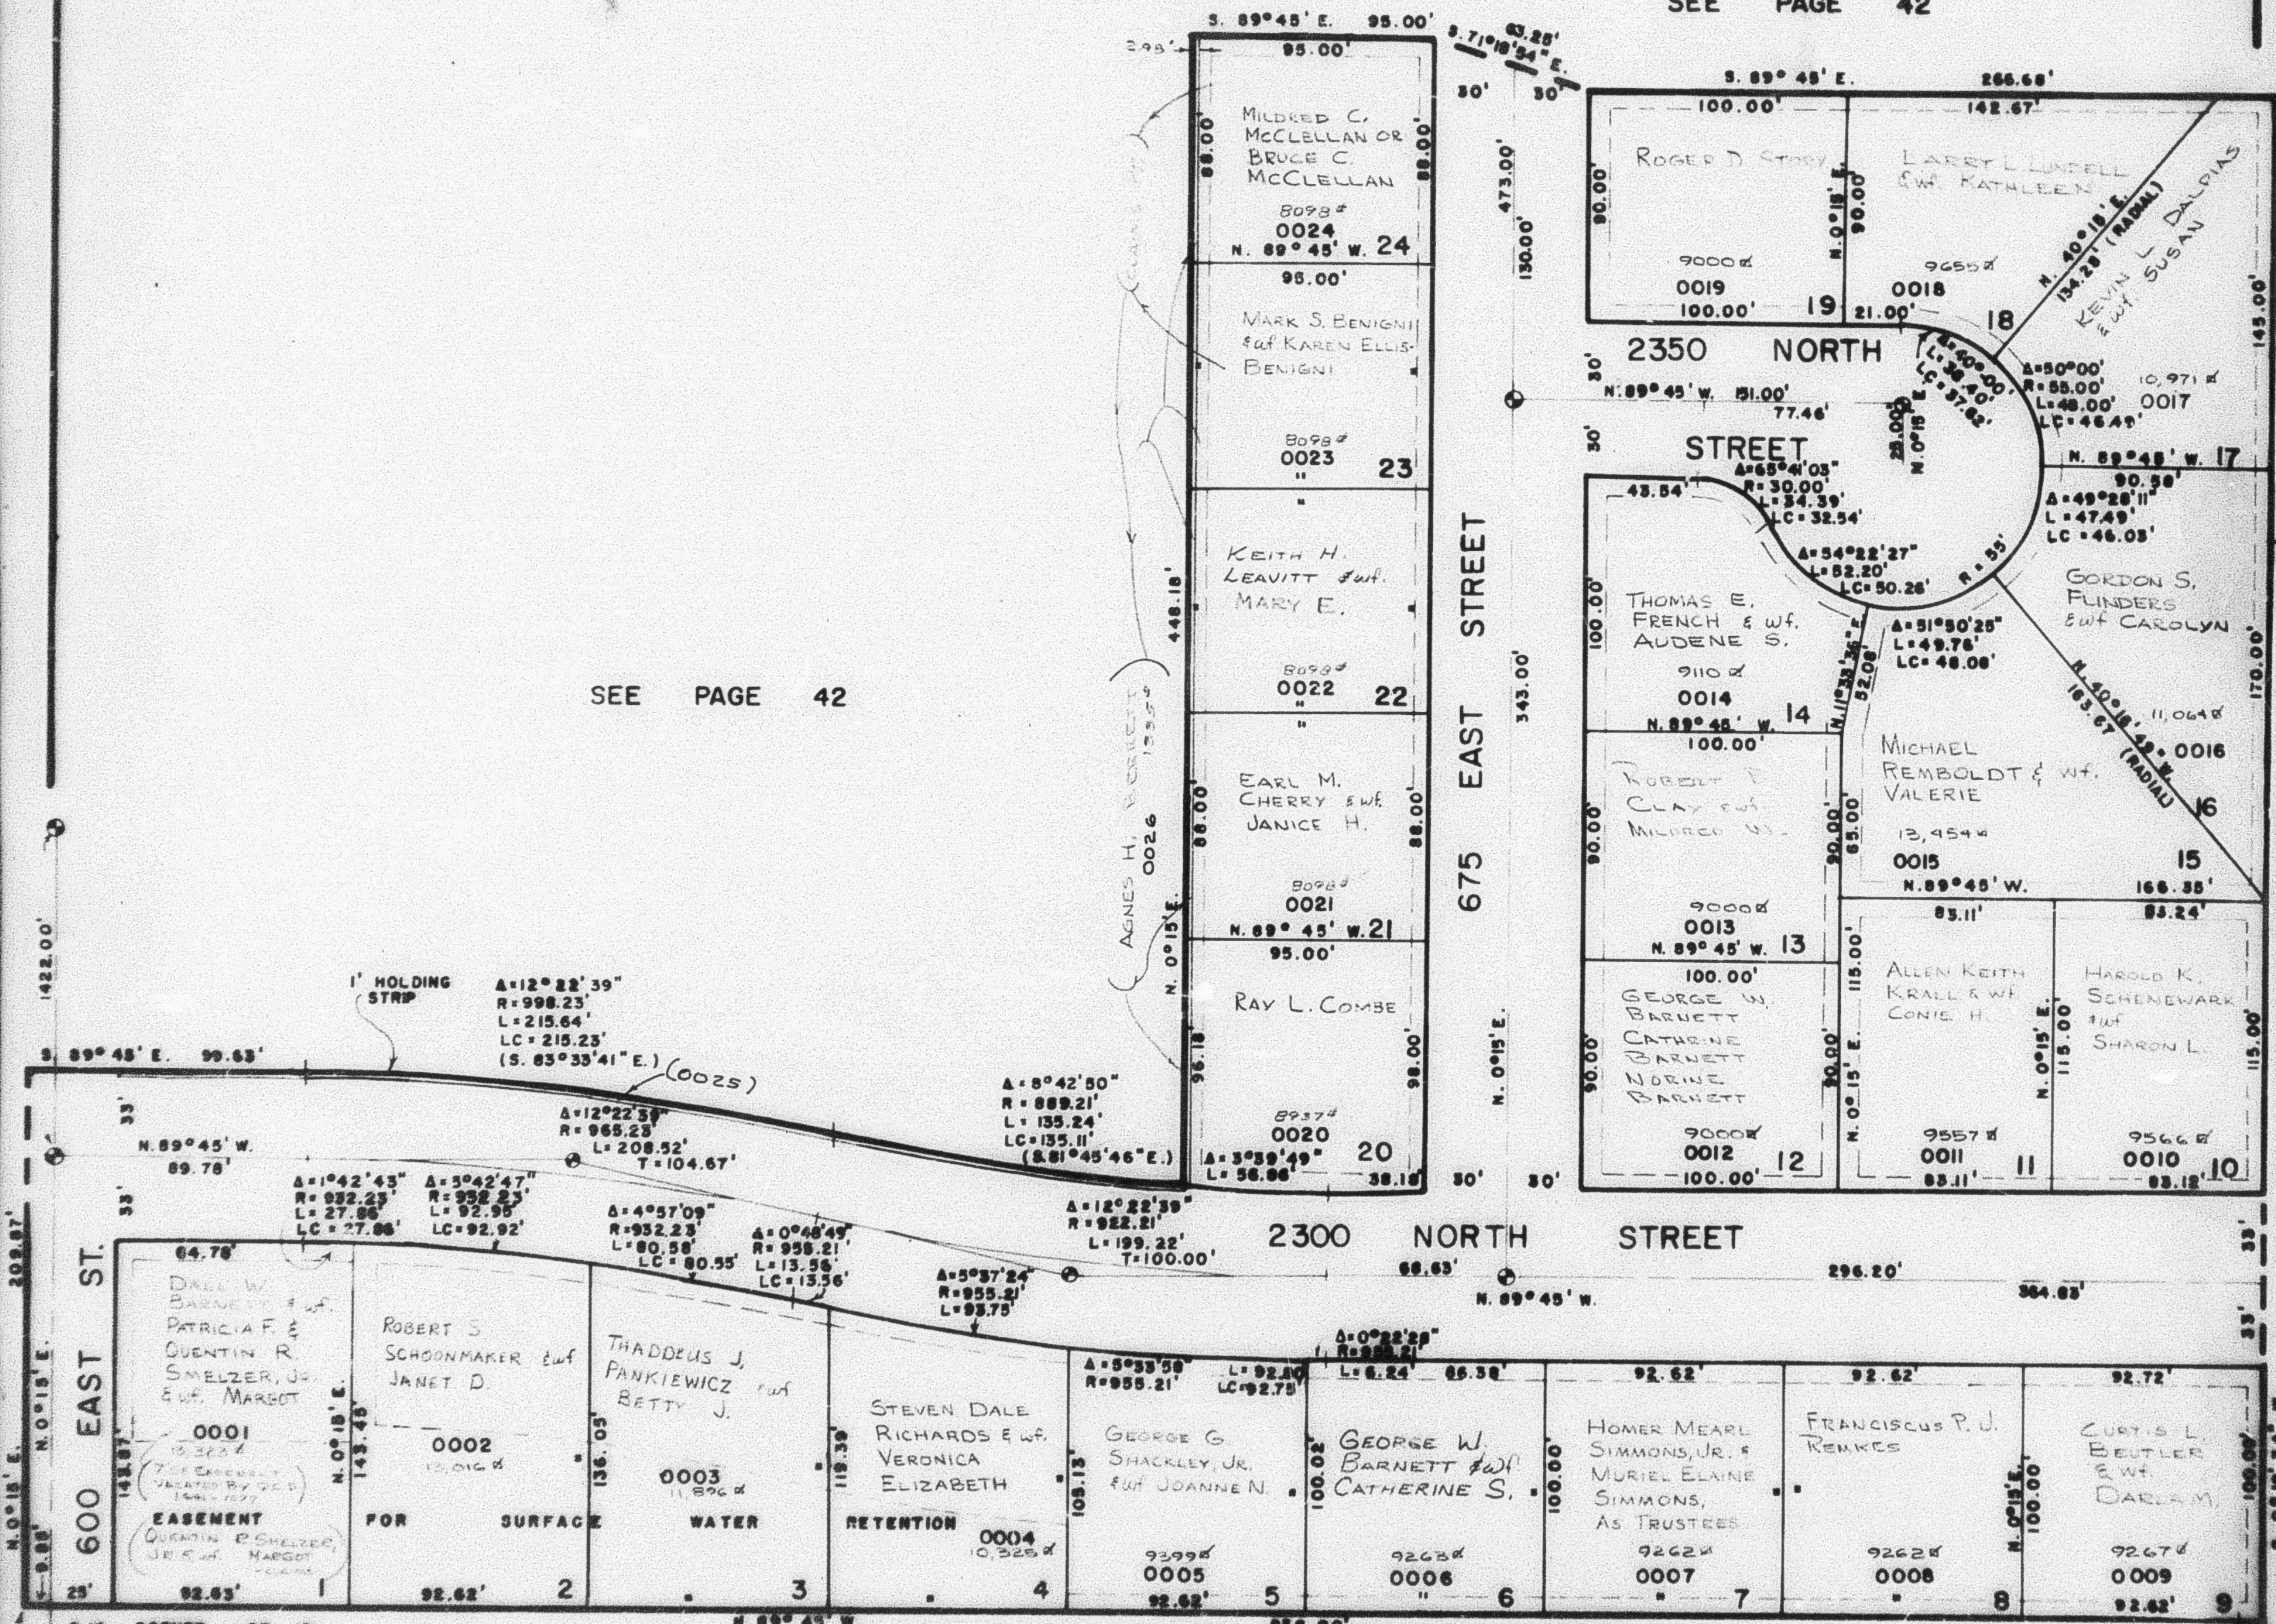

S.W. CORNER LOT 18,
NORTH OGDEN SURVEY
PLAT 5.

NOTE: 7' UTILITY AND
DRAINAGE EASEMENTS EACH
SIDE OF PROPERTY LINE
AS INDICATED BY DASHED
LINES.

NOTE: SET SURVEY
MONUMENTS AT POINTS
INDICATED BY: (Symbol)

FOR COMPLETE ENG. DATA
SEE ORIGINAL DED. PLAT
IN BOOK 21 OF PLATS
PAGE 85.

POINT OF BEGINNING - S.E.
CORNER LOT 21, NORTH
OGDEN SURVEY PLAT 5.