

PART OF THE N.W. 1/4, SEC. 33, T.7N., R.1W., S.L.B. & M.  
WILLOWBROOK SUBDIVISION NO. 1

63

TAXING UNIT: 10


NORTH OGDEN CITY

PREFIX: 18-063

SCALE = 1" = 50'

SEE PAGE 42

SEE PAGE 42

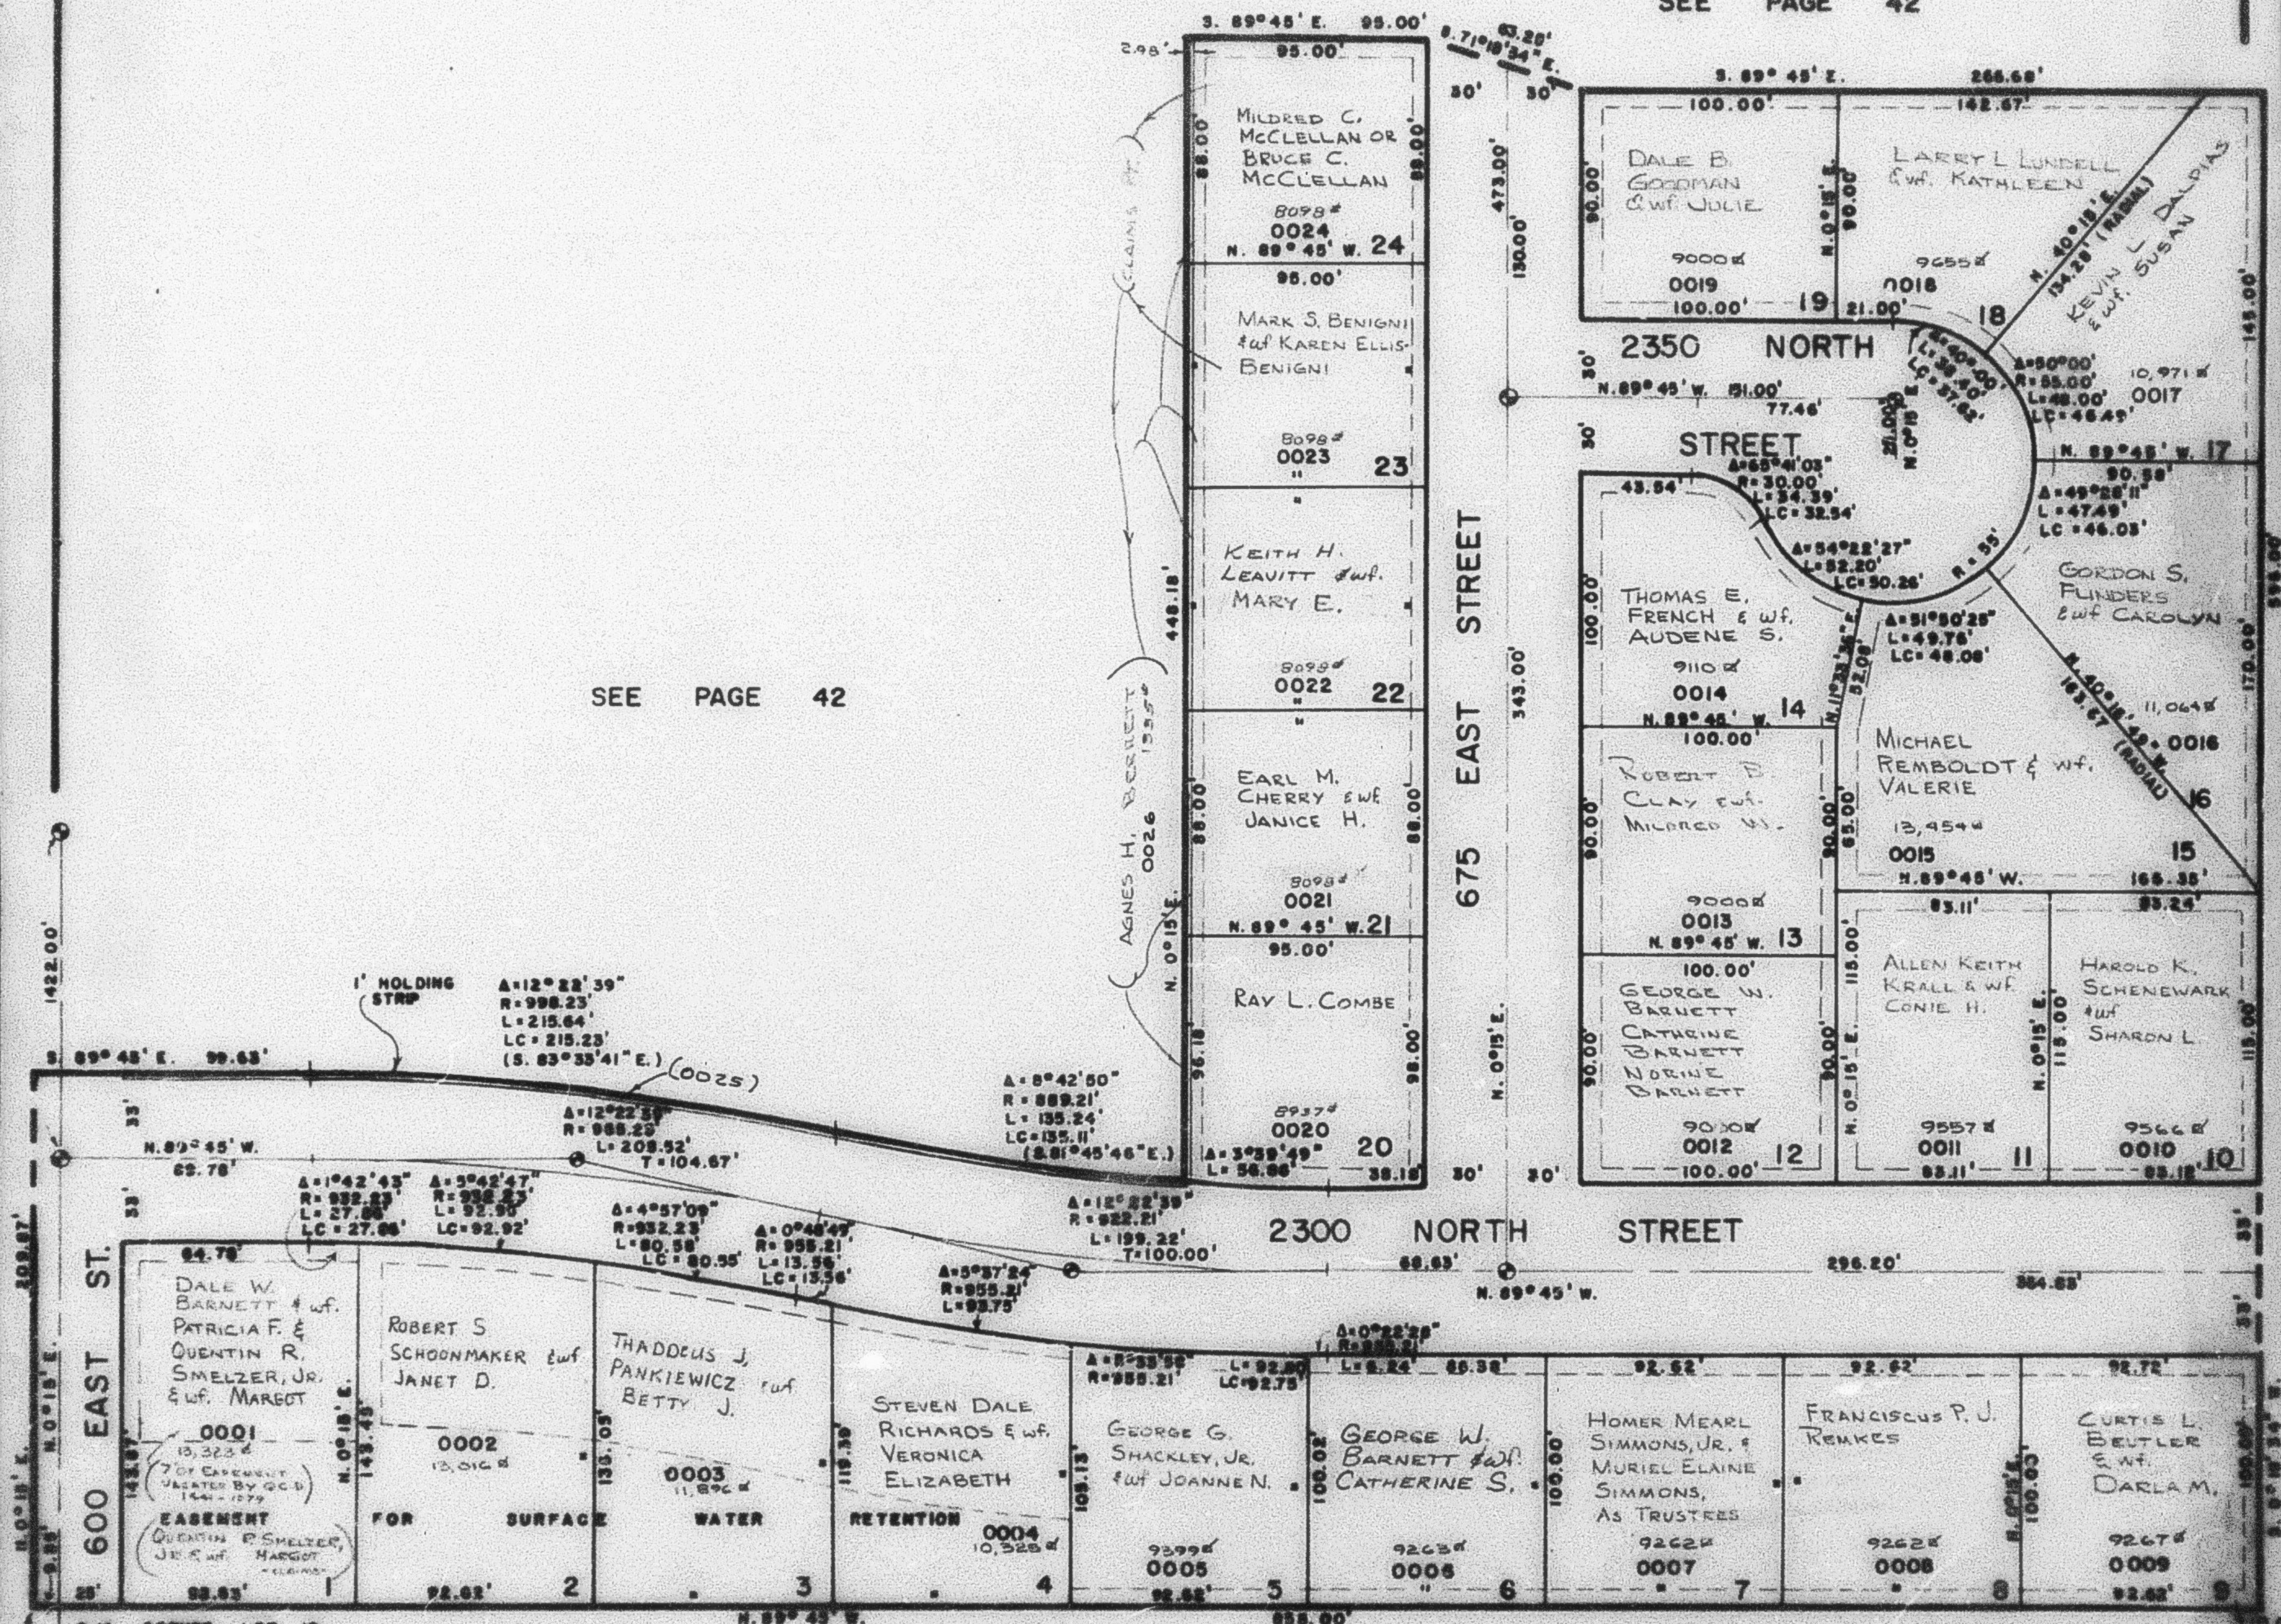

NOTE: 7' UTILITY AND  
DRAINAGE EASEMENTS EACH  
SIDE OF PROPERTY LINE  
AS INDICATED BY DASHED  
LINES.

NOTE: SET SURVEY  
MONUMENTS AT POINTS  
INDICATED BY: ☉

FOR COMPLETE ENG. DATA  
SEE ORIGINAL SURV. PLAT  
IN BOOK 21 OF PLATS  
PAGE 88.

POINT OF BEGINNING - S.E.  
CORNER LOT 21, NORTH  
OGDEN SURVEY PLAT B.