

PART OF THE N.W. 1/4, SEC. 33, T.7N, R.1W, S.L.B.M.

63

WILLOWBROOK SUBDIVISION NO. 1

TAXING UNIT 10


NORTH OGDEN CITY

PREFIX 18-063

SCALE 1"=50'

SEE PAGE 42

SEE PAGE 42

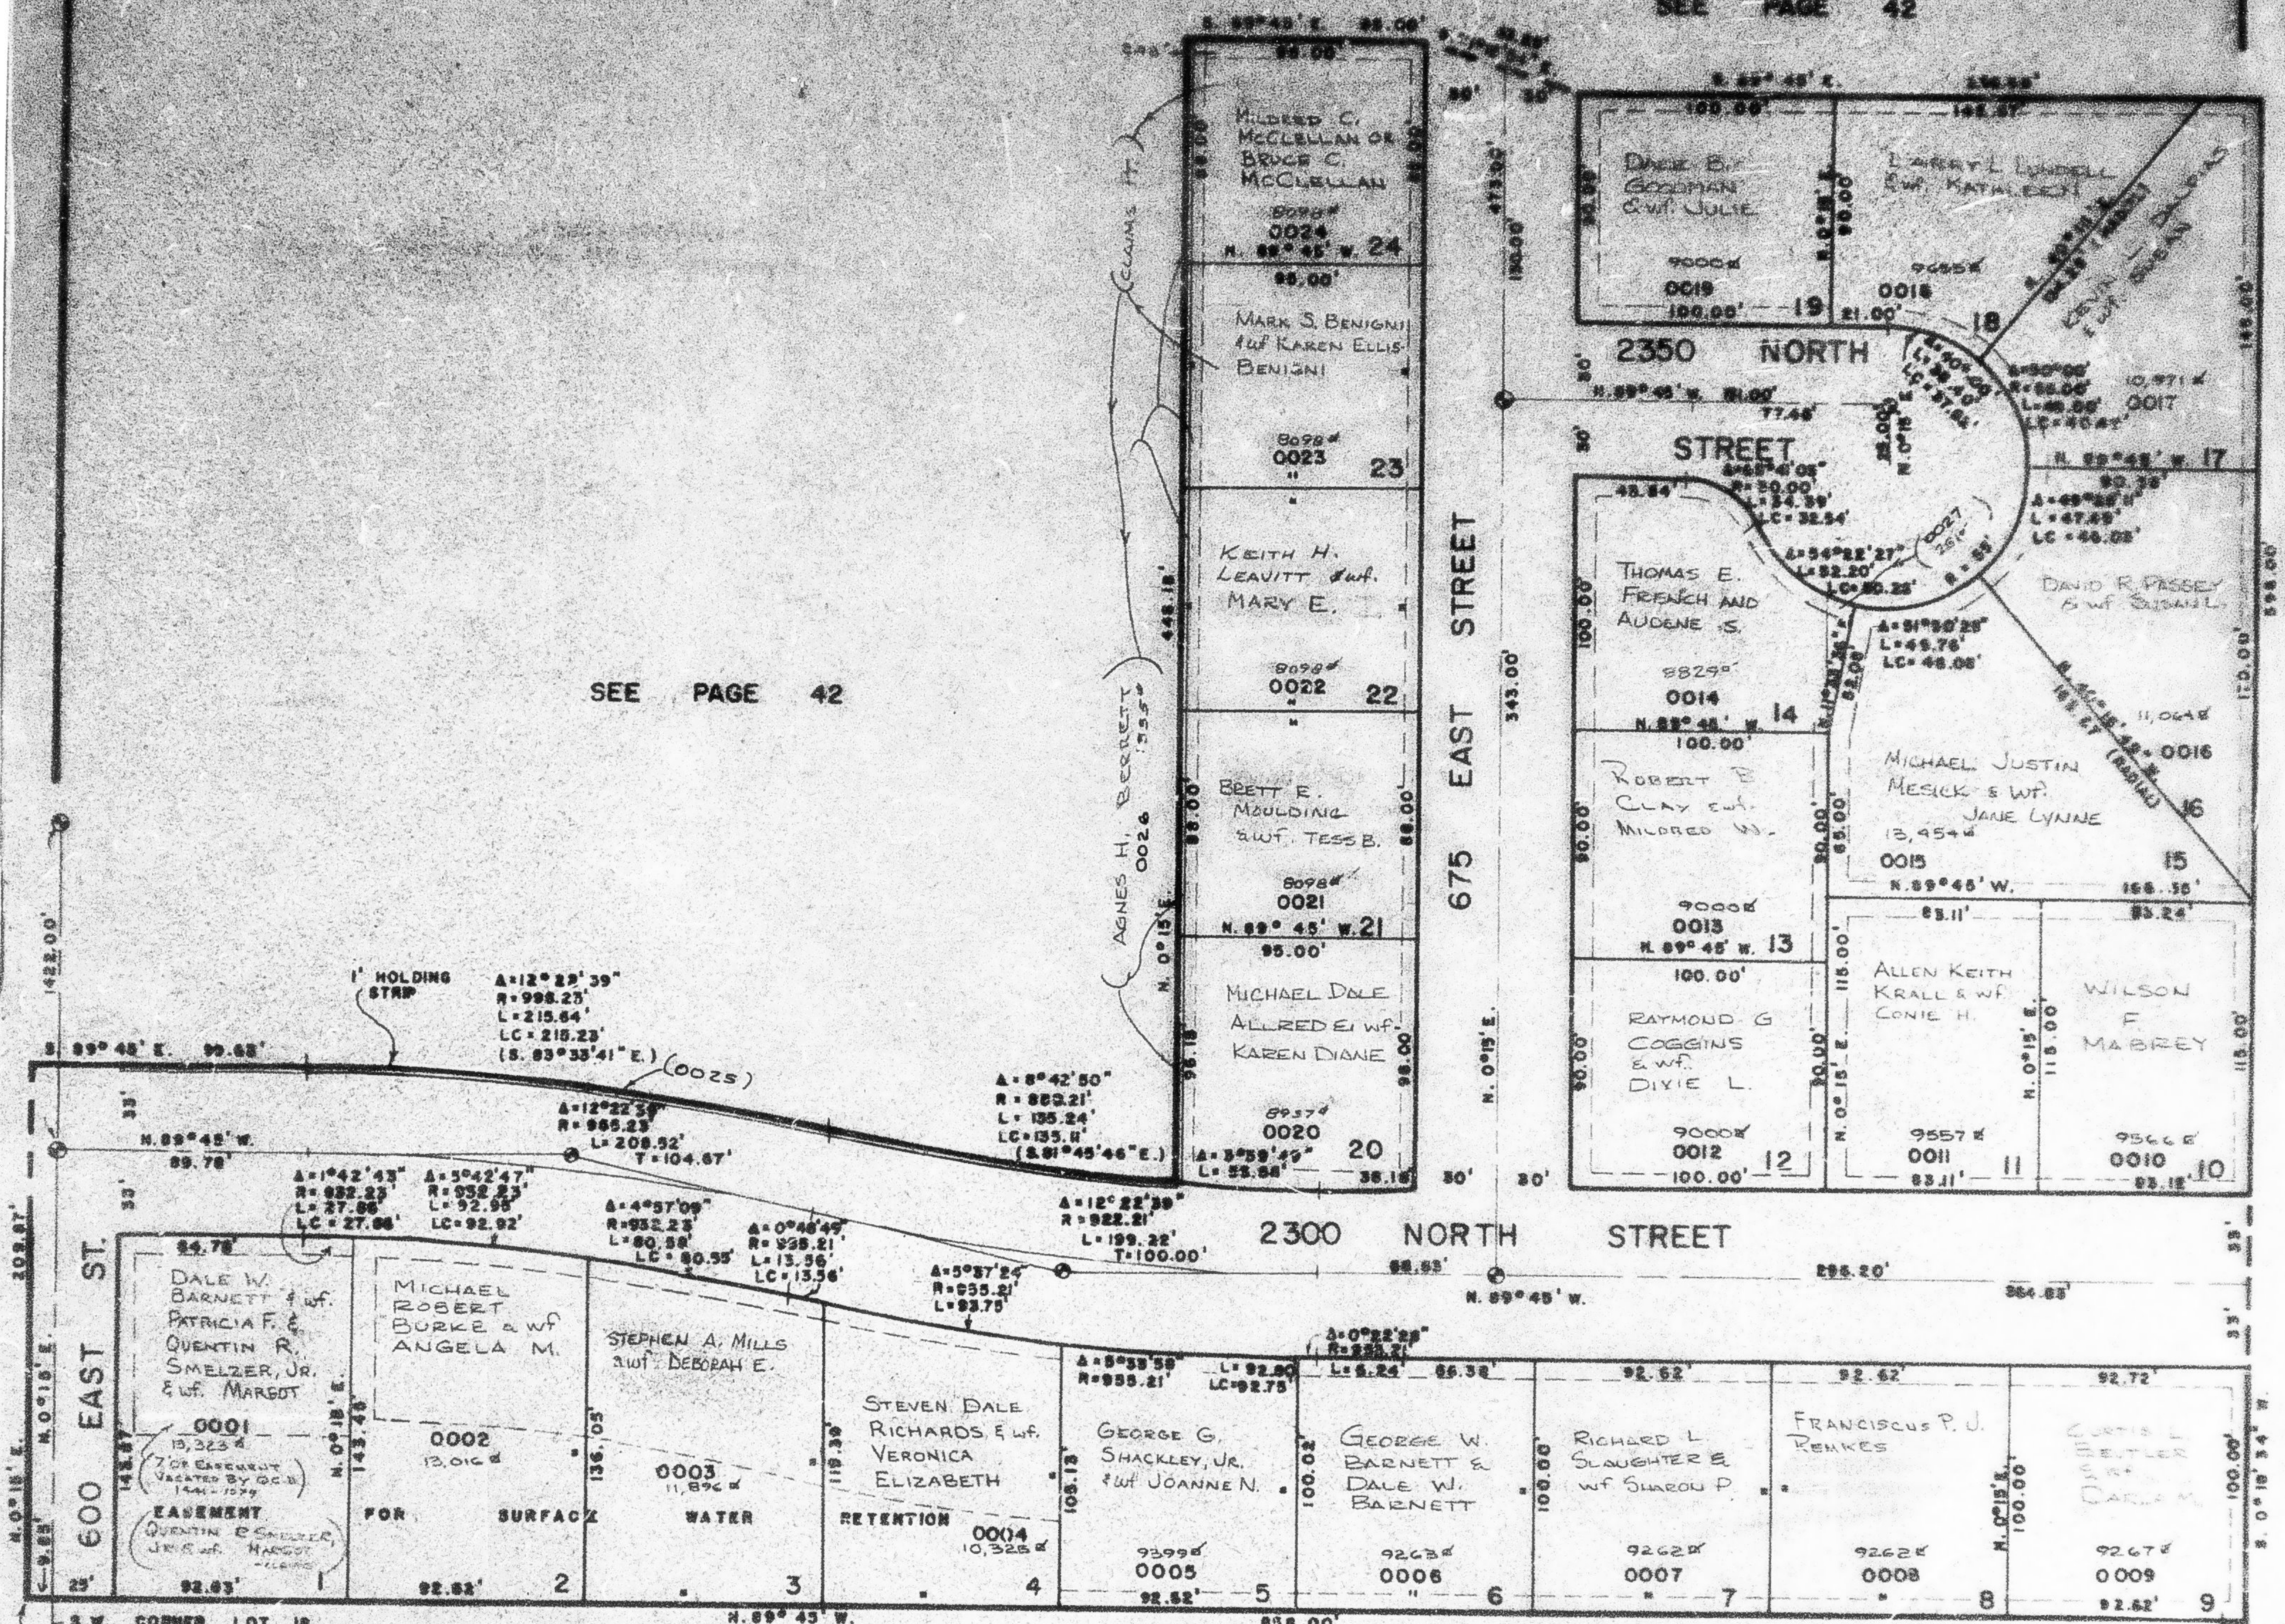

S.W. CORNER LOT 10,
N. OGDEN SURVEY
PLAT B.

NOTE: 7' UTILITY AND
DRAINAGE EASEMENTS EACH
SIDE OF PROPERTY LINE
AS INDICATED BY DASHED
LINES.

NOTE: SET SURVEY
MONUMENTS AT POINTS
INDICATED BY: ⊙

FOR COMPLETE ENG. DATA
SEE ORIGINAL DED. PLAT
IN BOOK 21 OF PLATS
PAGE 88.

POINT OF BEGINNING - S.E.
CORNER LOT 21, NORTH
OGDEN SURVEY PLAT B.