

63


TAXING UNIT: 10

NORTH OGDEN CITY

PREFIX: 18-063

SCALE = 1" 50'

SEE PAGE 42

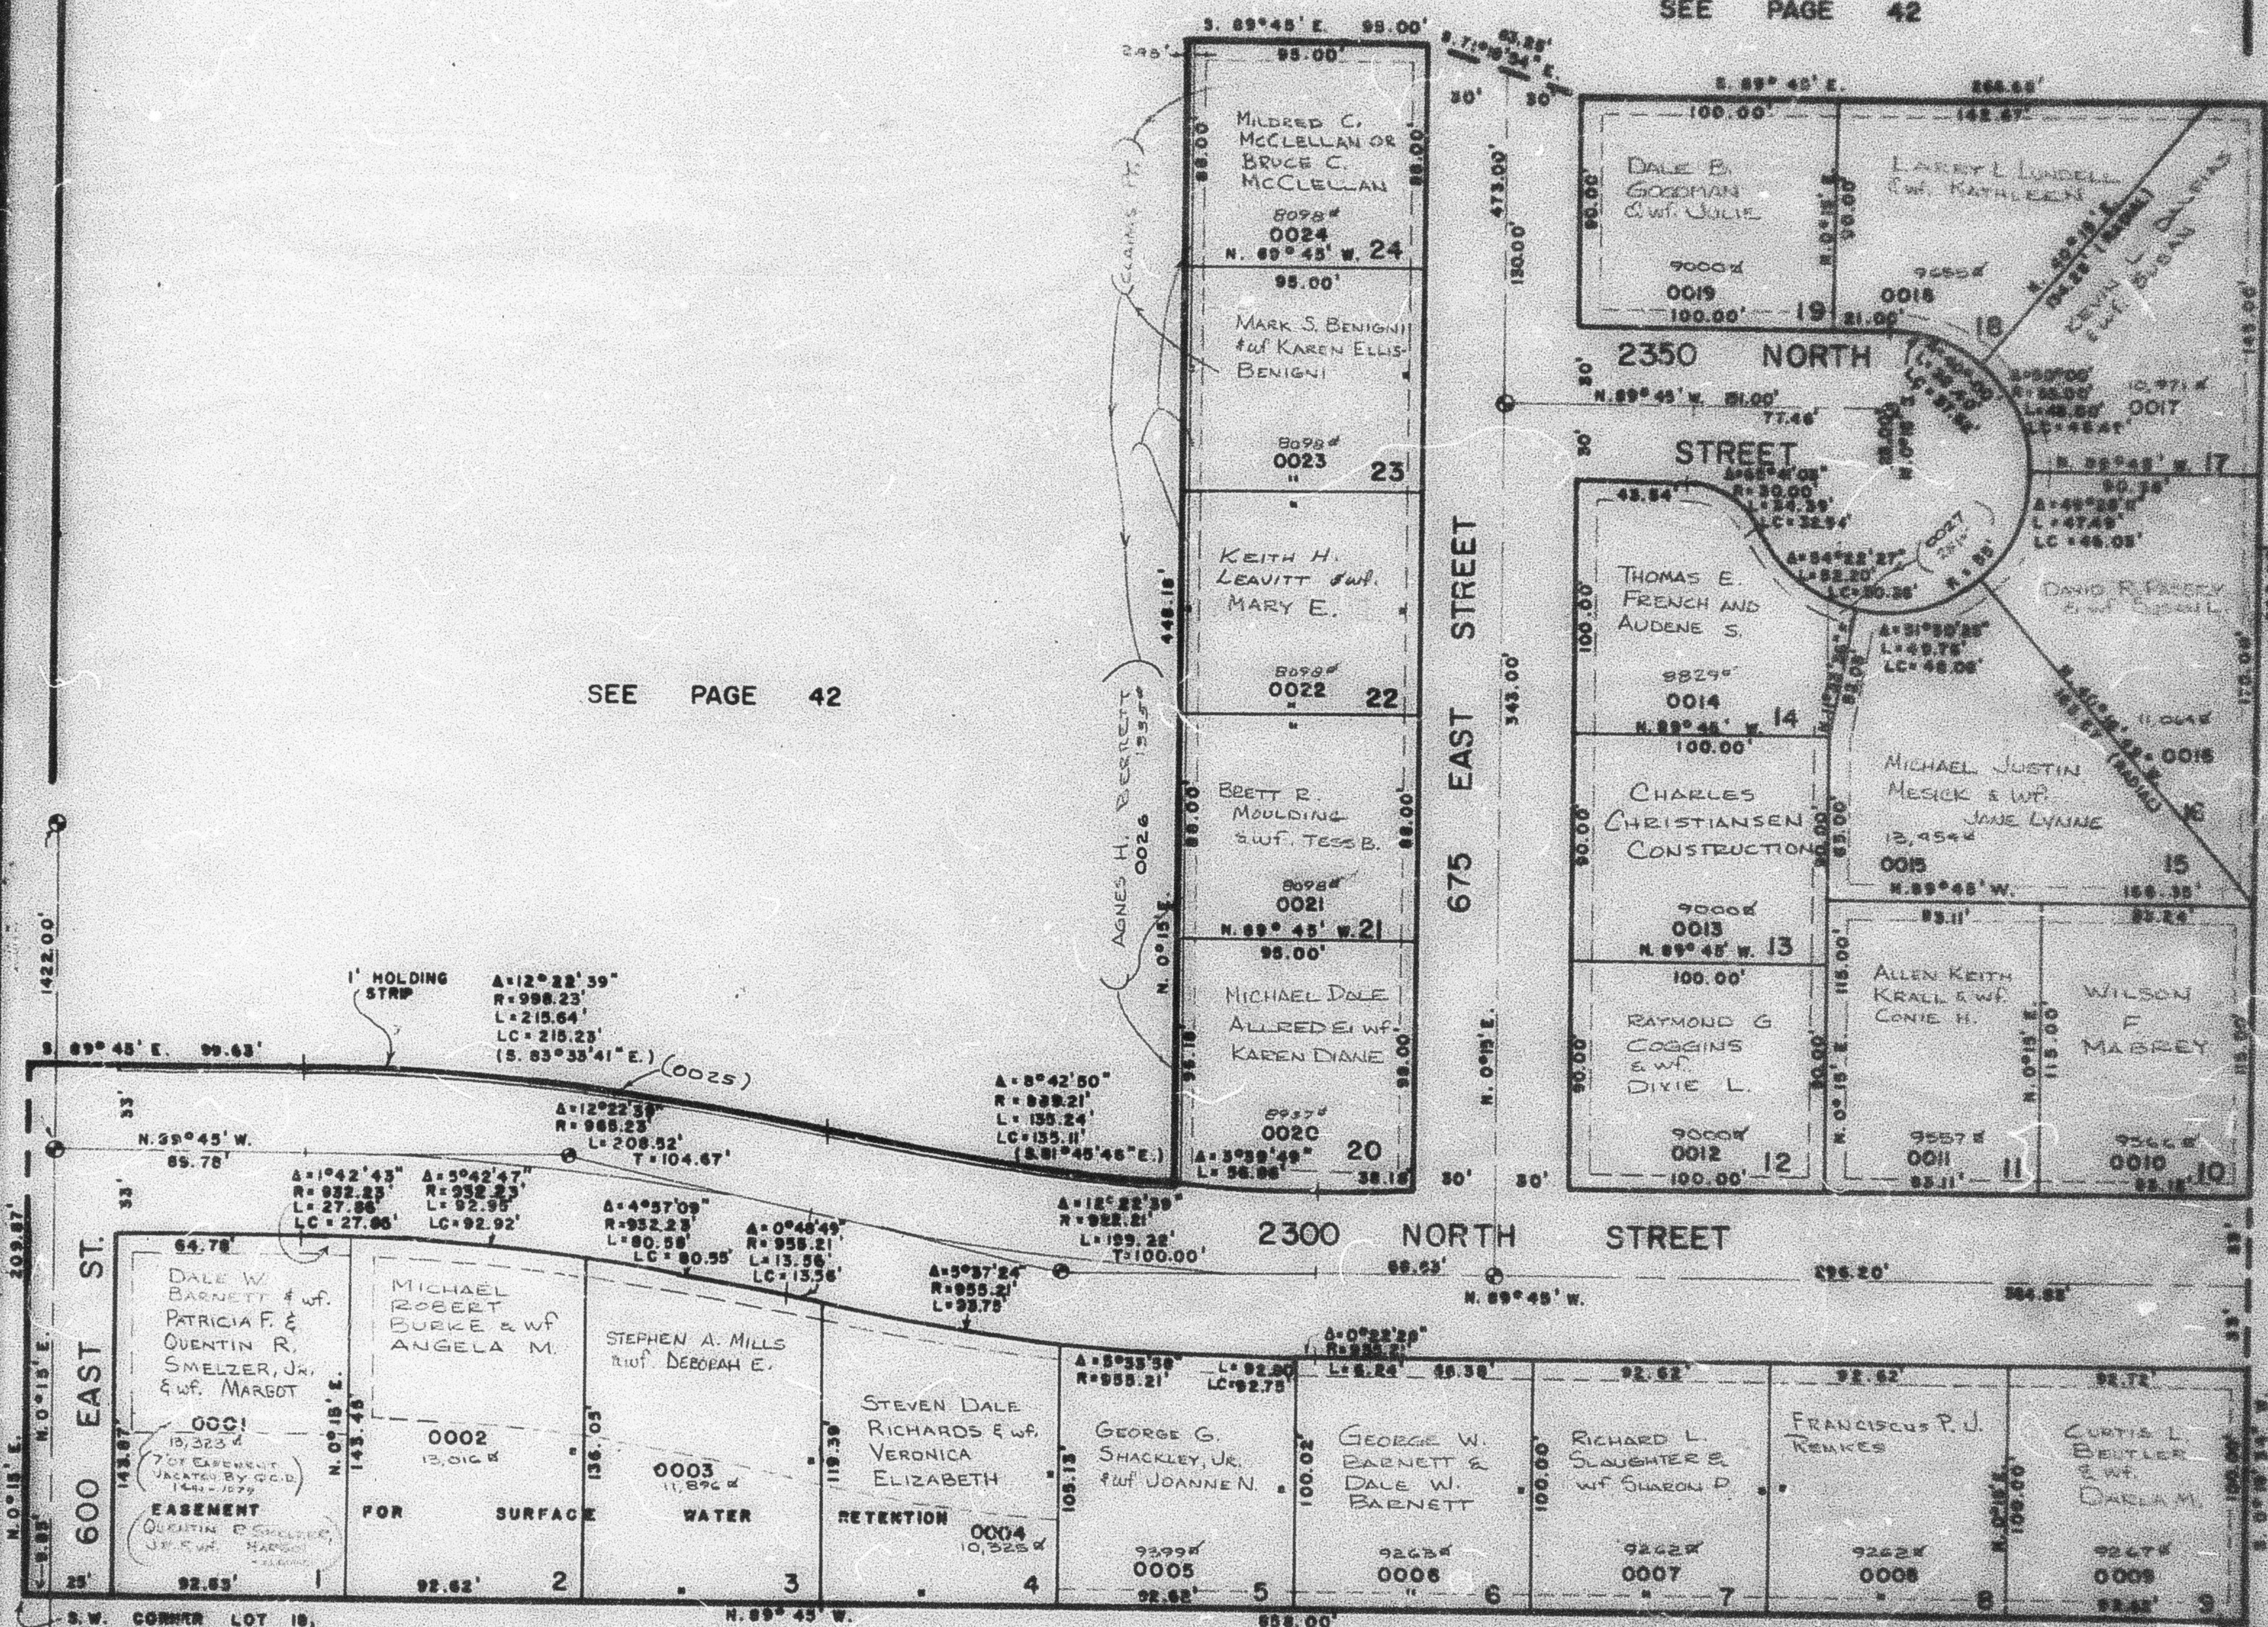

S. W. CORNER LOT 10,
NO. OGDEN SURVEY
PLAT 3.

NOTE: 7' UTILITY AND DRAINAGE EASEMENTS EACH SIDE OF PROPERTY LINE AS INDICATED BY DASHED LINES.

NOTE: SET SURVEY MONUMENTS AT POINTS INDICATED BY: 

FOR COMPLETE ENG. DATA
SEE ORIGINAL DED. PLAT
IN BOOK 21 OF PLATS
PAGE 88.

POINT OF BEGINNING - S.E.
CORNER LOT 21, NORTH
DASH SURVEY PLAT 5.