

PART OF THE N.W. 1/4, SEC. 33, T.7N., R.1W., S.L.B.&M.
WILLOWBROOK SUBDIVISION NO. 1

63

TAXING UNIT: 10


NORTH OGDEN CITY

PREFIX: 18-063

SCALE = 1" = 50'

SEE PAGE 42

SEE PAGE 42

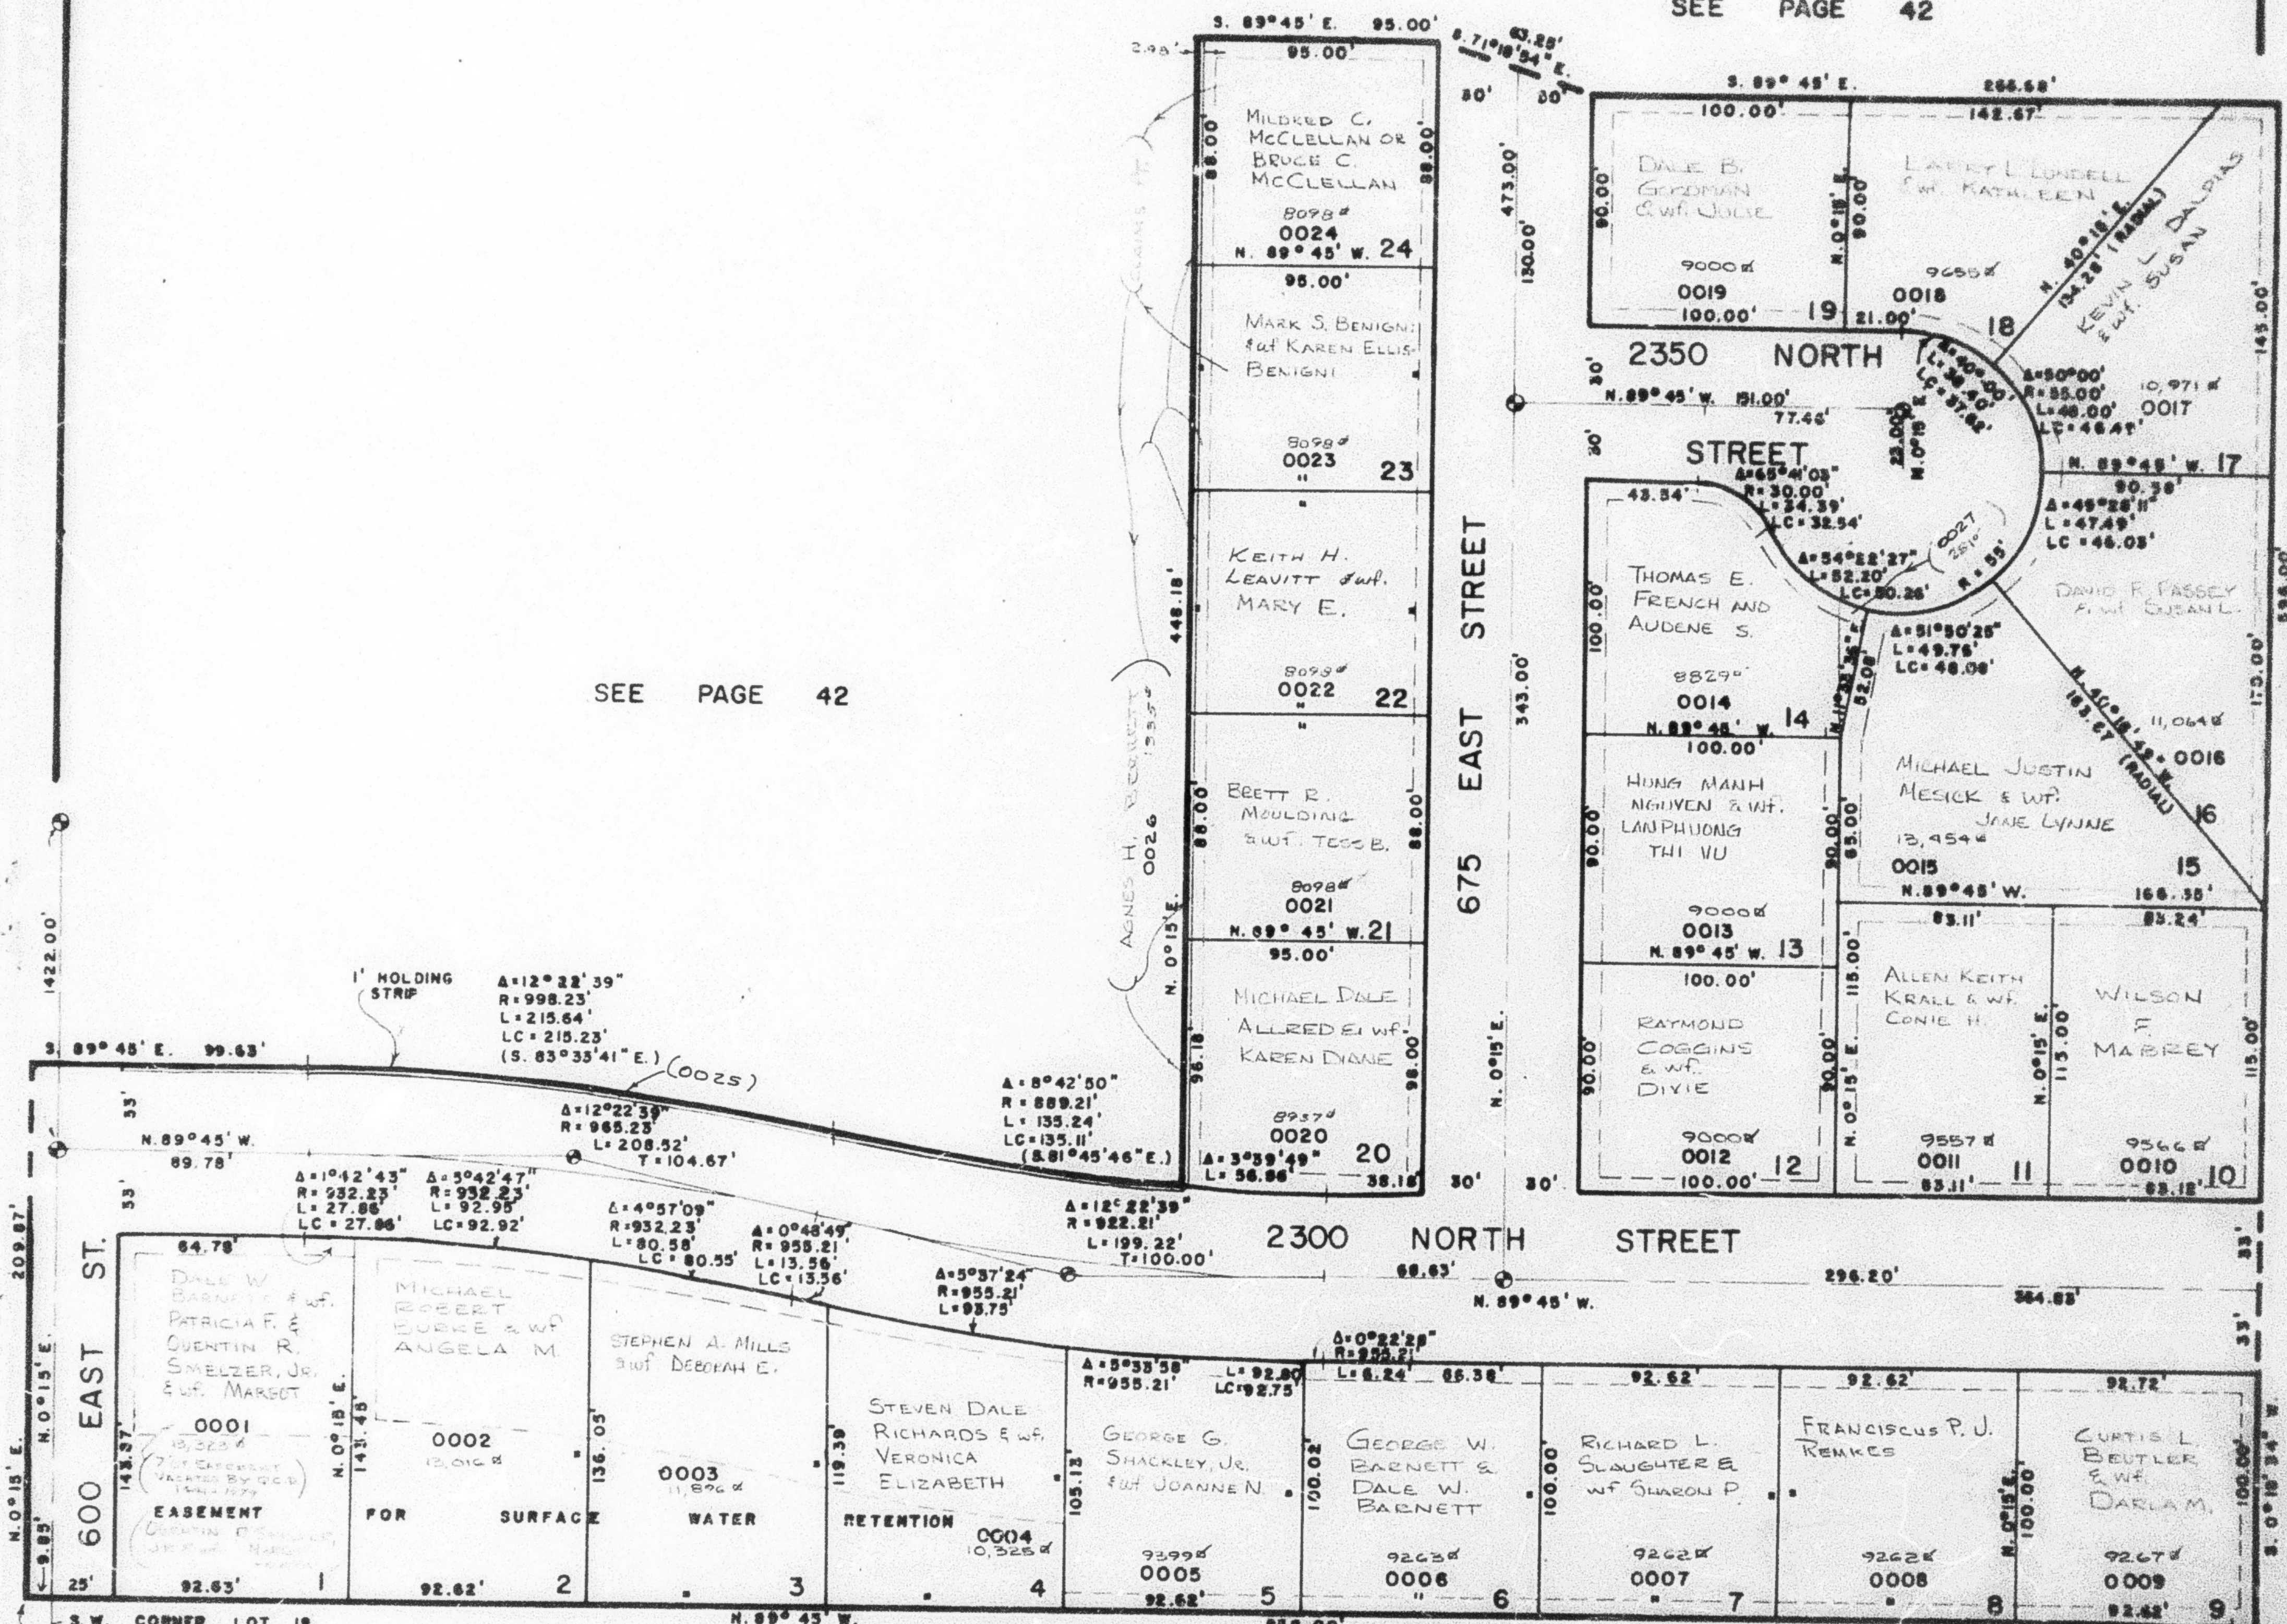

S.W. CORNER LOT 18,
 NO. OGDEN SURVEY
 PLAT B.

NOTE: 7' UTILITY AND
 DRAINAGE EASEMENTS EACH
 SIDE OF PROPERTY LINE
 AS INDICATED BY DASHED
 LINES.

NOTE: SET SURVEY
 MONUMENTS AT POINTS
 INDICATED BY: ⊙

FOR COMPLETE ENG. DATA
 SEE ORIGINAL DED. PLAT
 IN BOOK 21 OF PLATS
 PAGE 89.

POINT OF BEGINNING - S.E.
 CORNER LOT 21, NORTH
 OGDEN SURVEY PLAT B.