

PART OF THE N.W. 1/4, SEC. 33, T.7N., R.1W., S.L.B. & M.

63

WILLOWBROOK SUBDIVISION NO. 1

TAXING UNIT: 10


NORTH OGDEN CITY

PREFIX: 18-063

SCALE = 1" = 50'

SEE PAGE 42

SEE PAGE 42

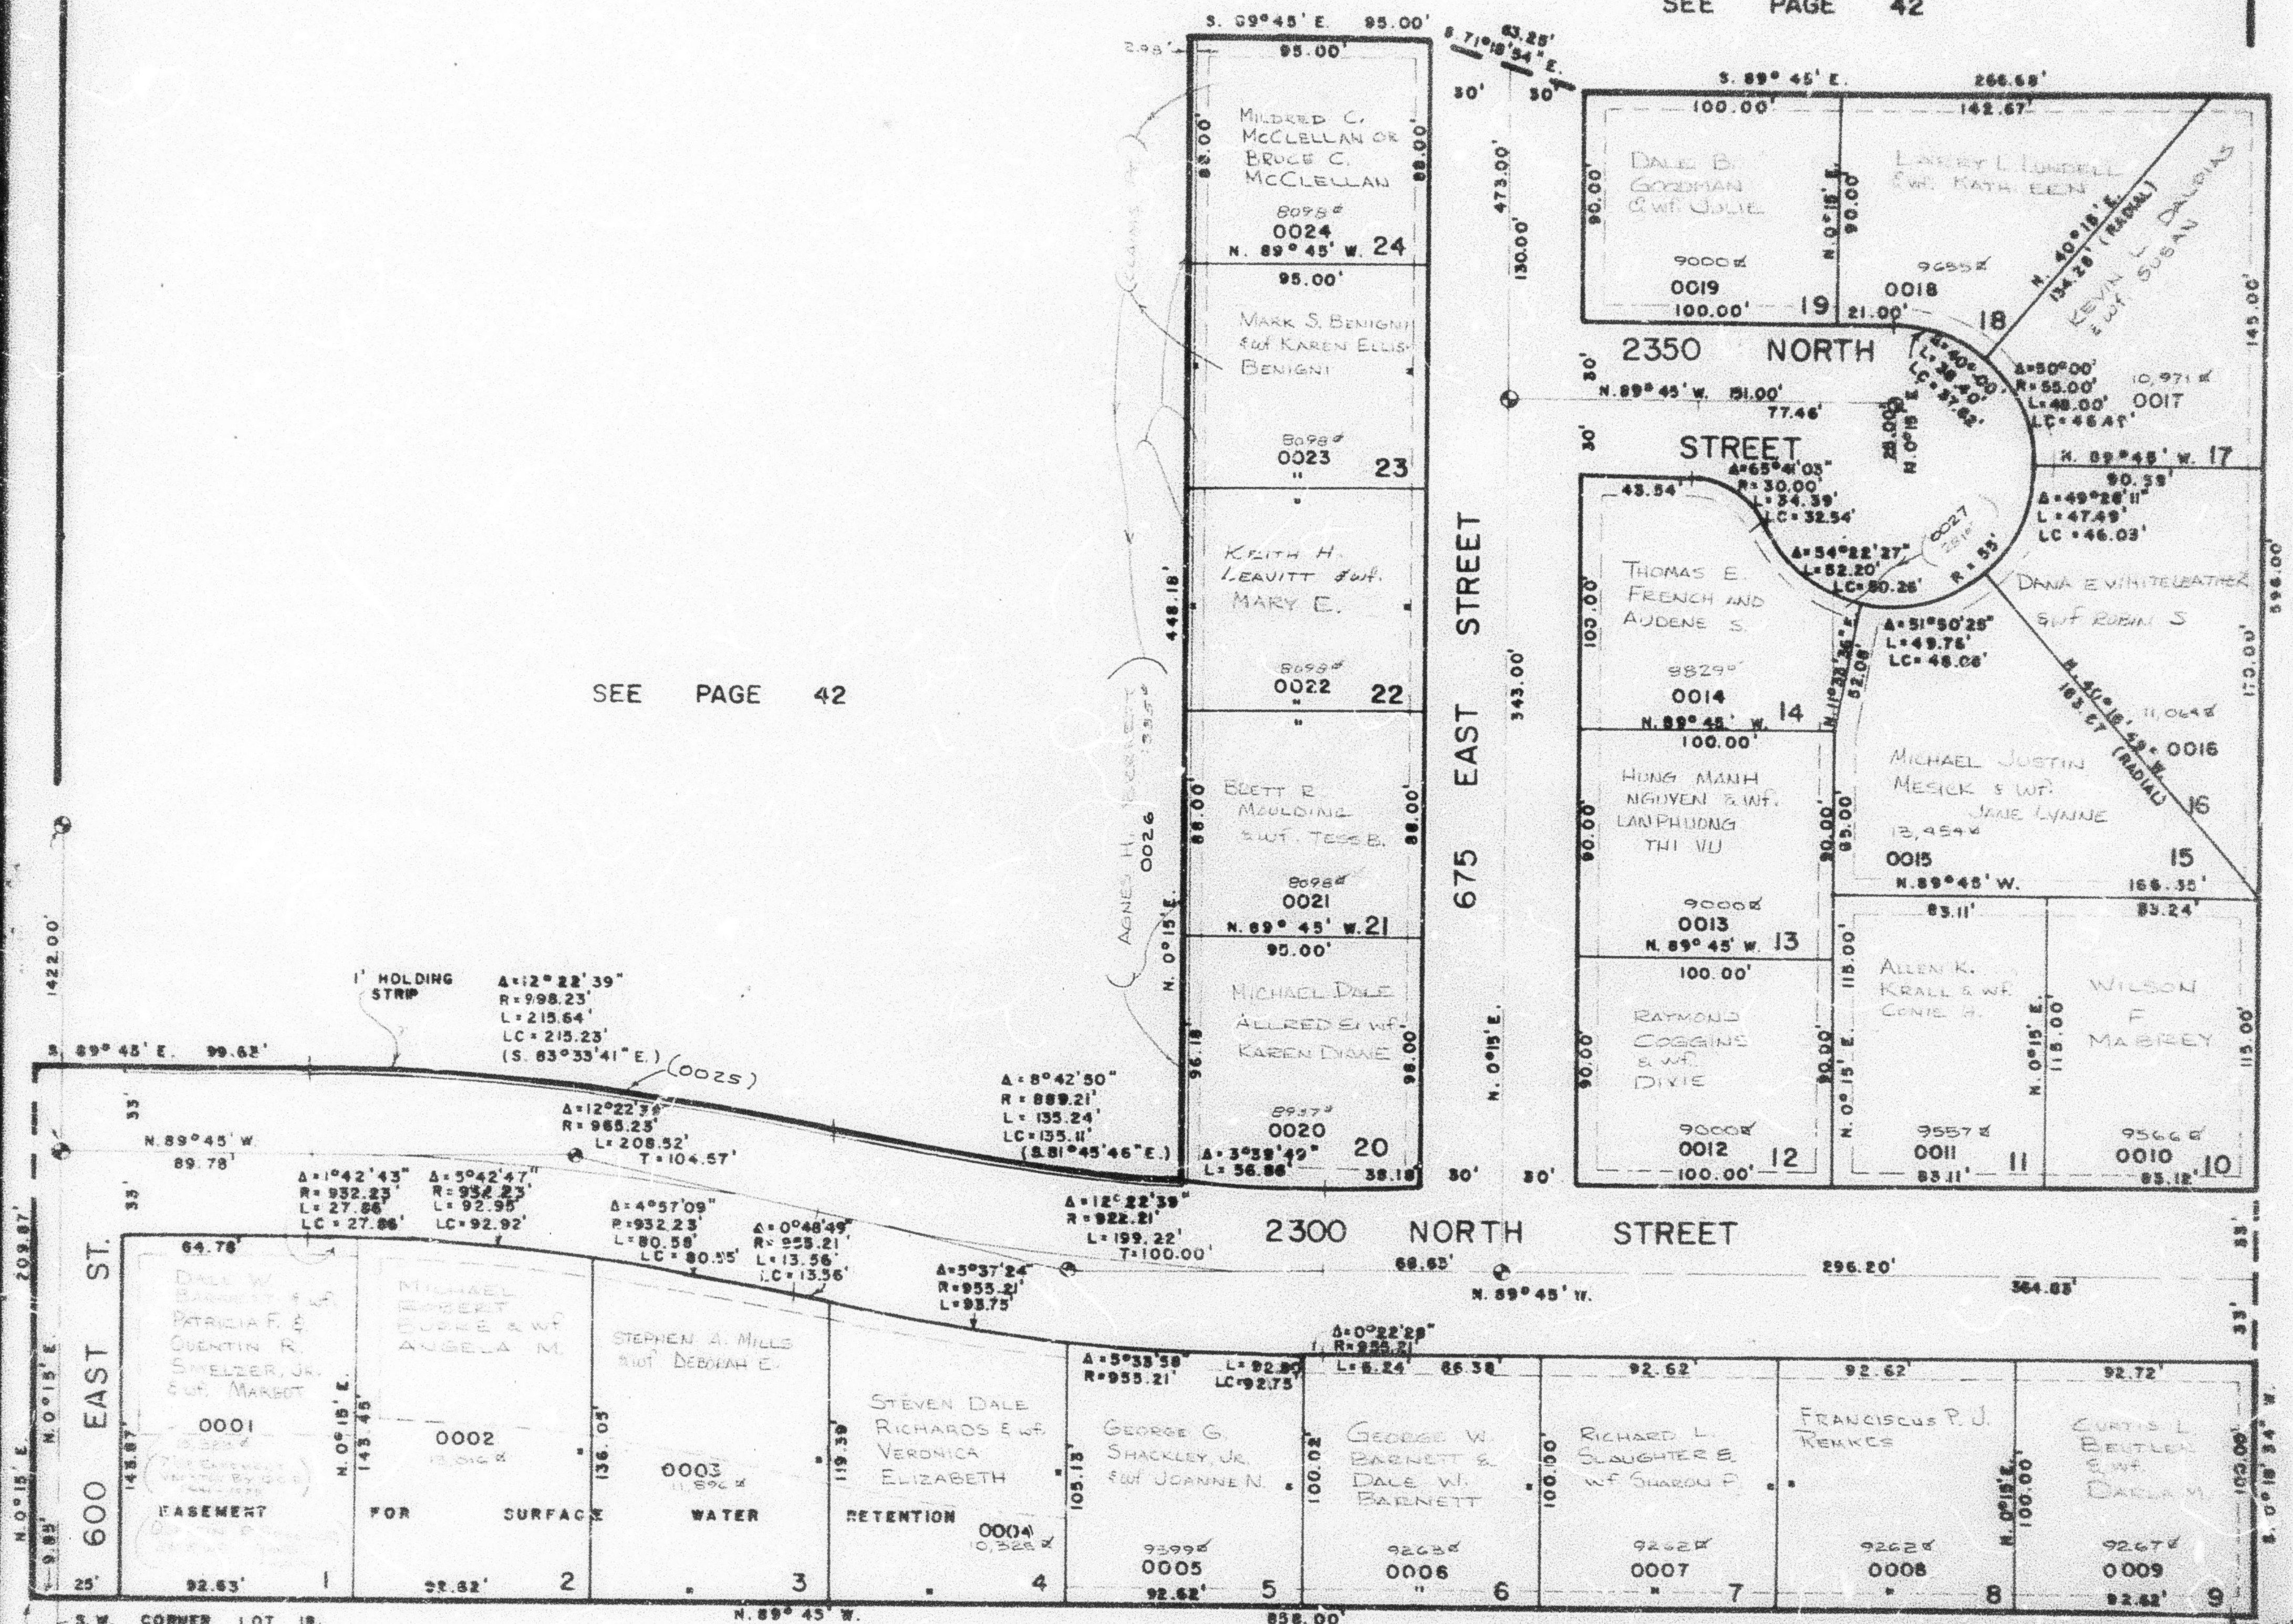

S.W. CORNER LOT 18, NO. OGDEN SURVEY PLAT B.

NOTE: 7' UTILITY AND DRAINAGE EASEMENTS EACH SIDE OF PROPERTY LINE AS INDICATED BY DASHED LINES.

NOTE: SET SURVEY MONUMENTS AT POINTS INDICATED BY: (X)

FOR COMPLETE ENG. DATA SEE ORIGINAL DED. PLAT IN BOOK 21 OF PLATS PAGE 85.

POINT OF BEGINNING - S.E. CORNER LOT 21, NORTH OGDEN SURVEY PLAT B.