

PART OF THE N.W 1/4 OF SECTION 33, T.7N., R.1W., S.L.B. & M.  
**WILLOWBROOK SUBDIVISION NO. 1**


TAXING UNIT: 10

IN NORTH OGDEN CITY  
 SCALE 1" = 60'

SEE PAGE 42

SEE PAGE 42

SEE PAGE 42

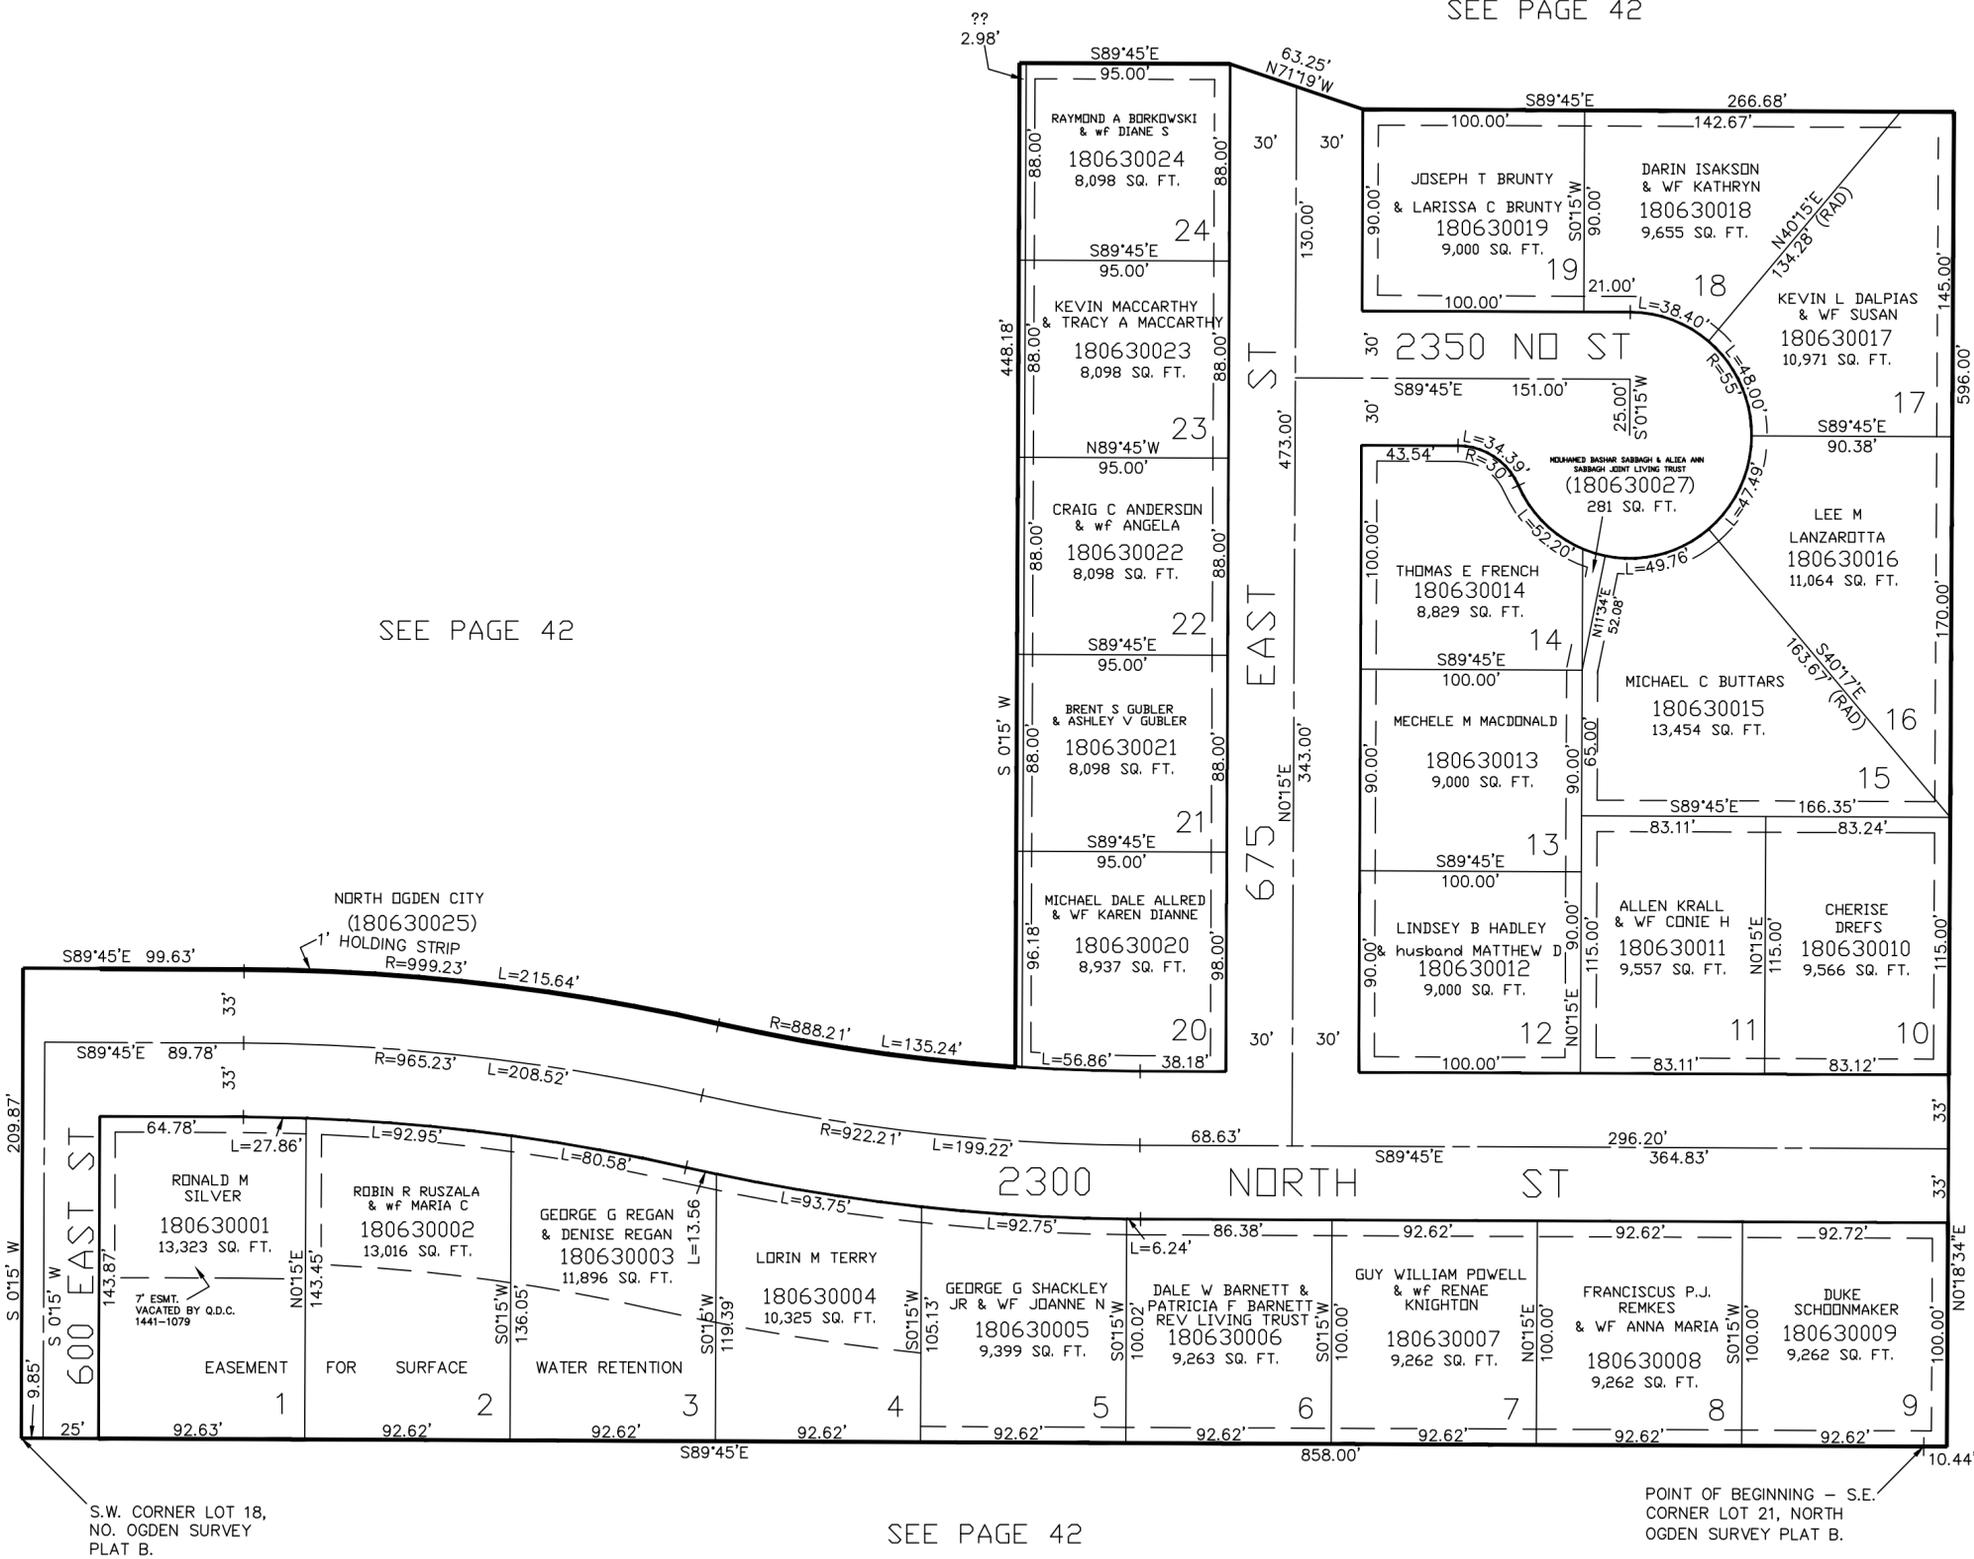

SEE PAGE 42

POINT OF BEGINNING - S.E. CORNER LOT 21, NORTH OGDEN SURVEY PLAT B.

7' UTILITY & DRAINAGE EASEMENTS EACH SIDE OF PROPERTY LINES AS INDICATED BY DASHED LINES EXCEPT AS OTHERWISE

FOR COMPLETE ENG DATA SEE ORIGINAL DEDICATION PLAT IN BOOK 21, PAGE 85 OF RECORDS.