

PART OF THE N.W 1/4 OF SECTION 33, T.7N., R.1W., S.L.B. & M.

63

TAXING UNIT: 10

WILLOWBROOK SUBDIVISION NO. 1


IN NORTH OGDEN CITY

SCALE 1" = 60'

SEE PAGE 42

SEE PAGE 42

SEE PAGE 42

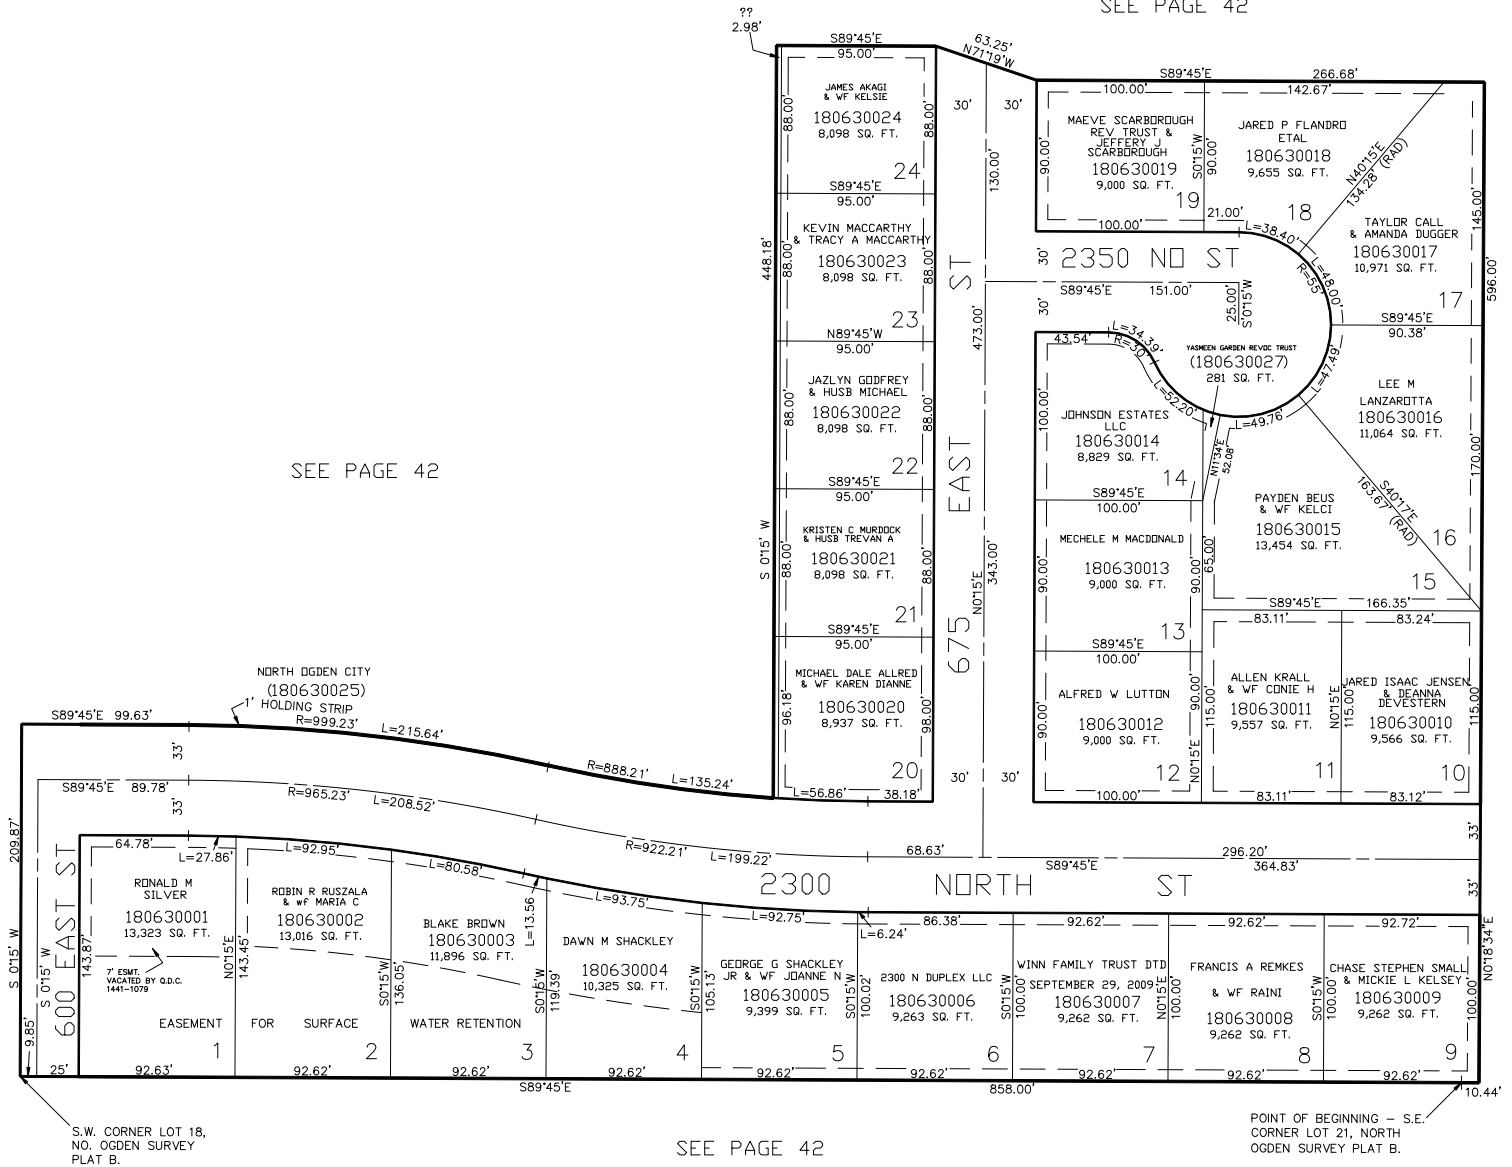

SEE PAGE 42

7' UTILITY & DRAINAGE EASEMENTS EACH SIDE OF PROPERTY LINES AS INDICATED BY DASHED LINES EXCEPT AS OTHERWISE

FOR COMPLETE ENG DATA SEE ORIGINAL DEDICATION PLAT IN BOOK 21, PAGE 85 OF RECORDS.

FOR TAX PURPOSES ONLY

MTT 4-97