

PART OF N.W. 1/4 SEC. 33, T.7N., R.1W., S.L.B. & M.
WILLOWBROOK SUBDIVISION NO. 2

LOTS 25-28, 42-51

IN NORTH OGDEN CITY

SCALE 1" = 50'

TAXING UNIT 10

PREFIX 18-064


64

SEE PAGE 65

EXCEPT WHERE OTHERWISE SHOWN
 ALL DATA OBTAINED BY
 SURVEYING METHODS
 OF W.F. WILLIAMS & SONS

SEE PAGE 42

SEE PAGE 42

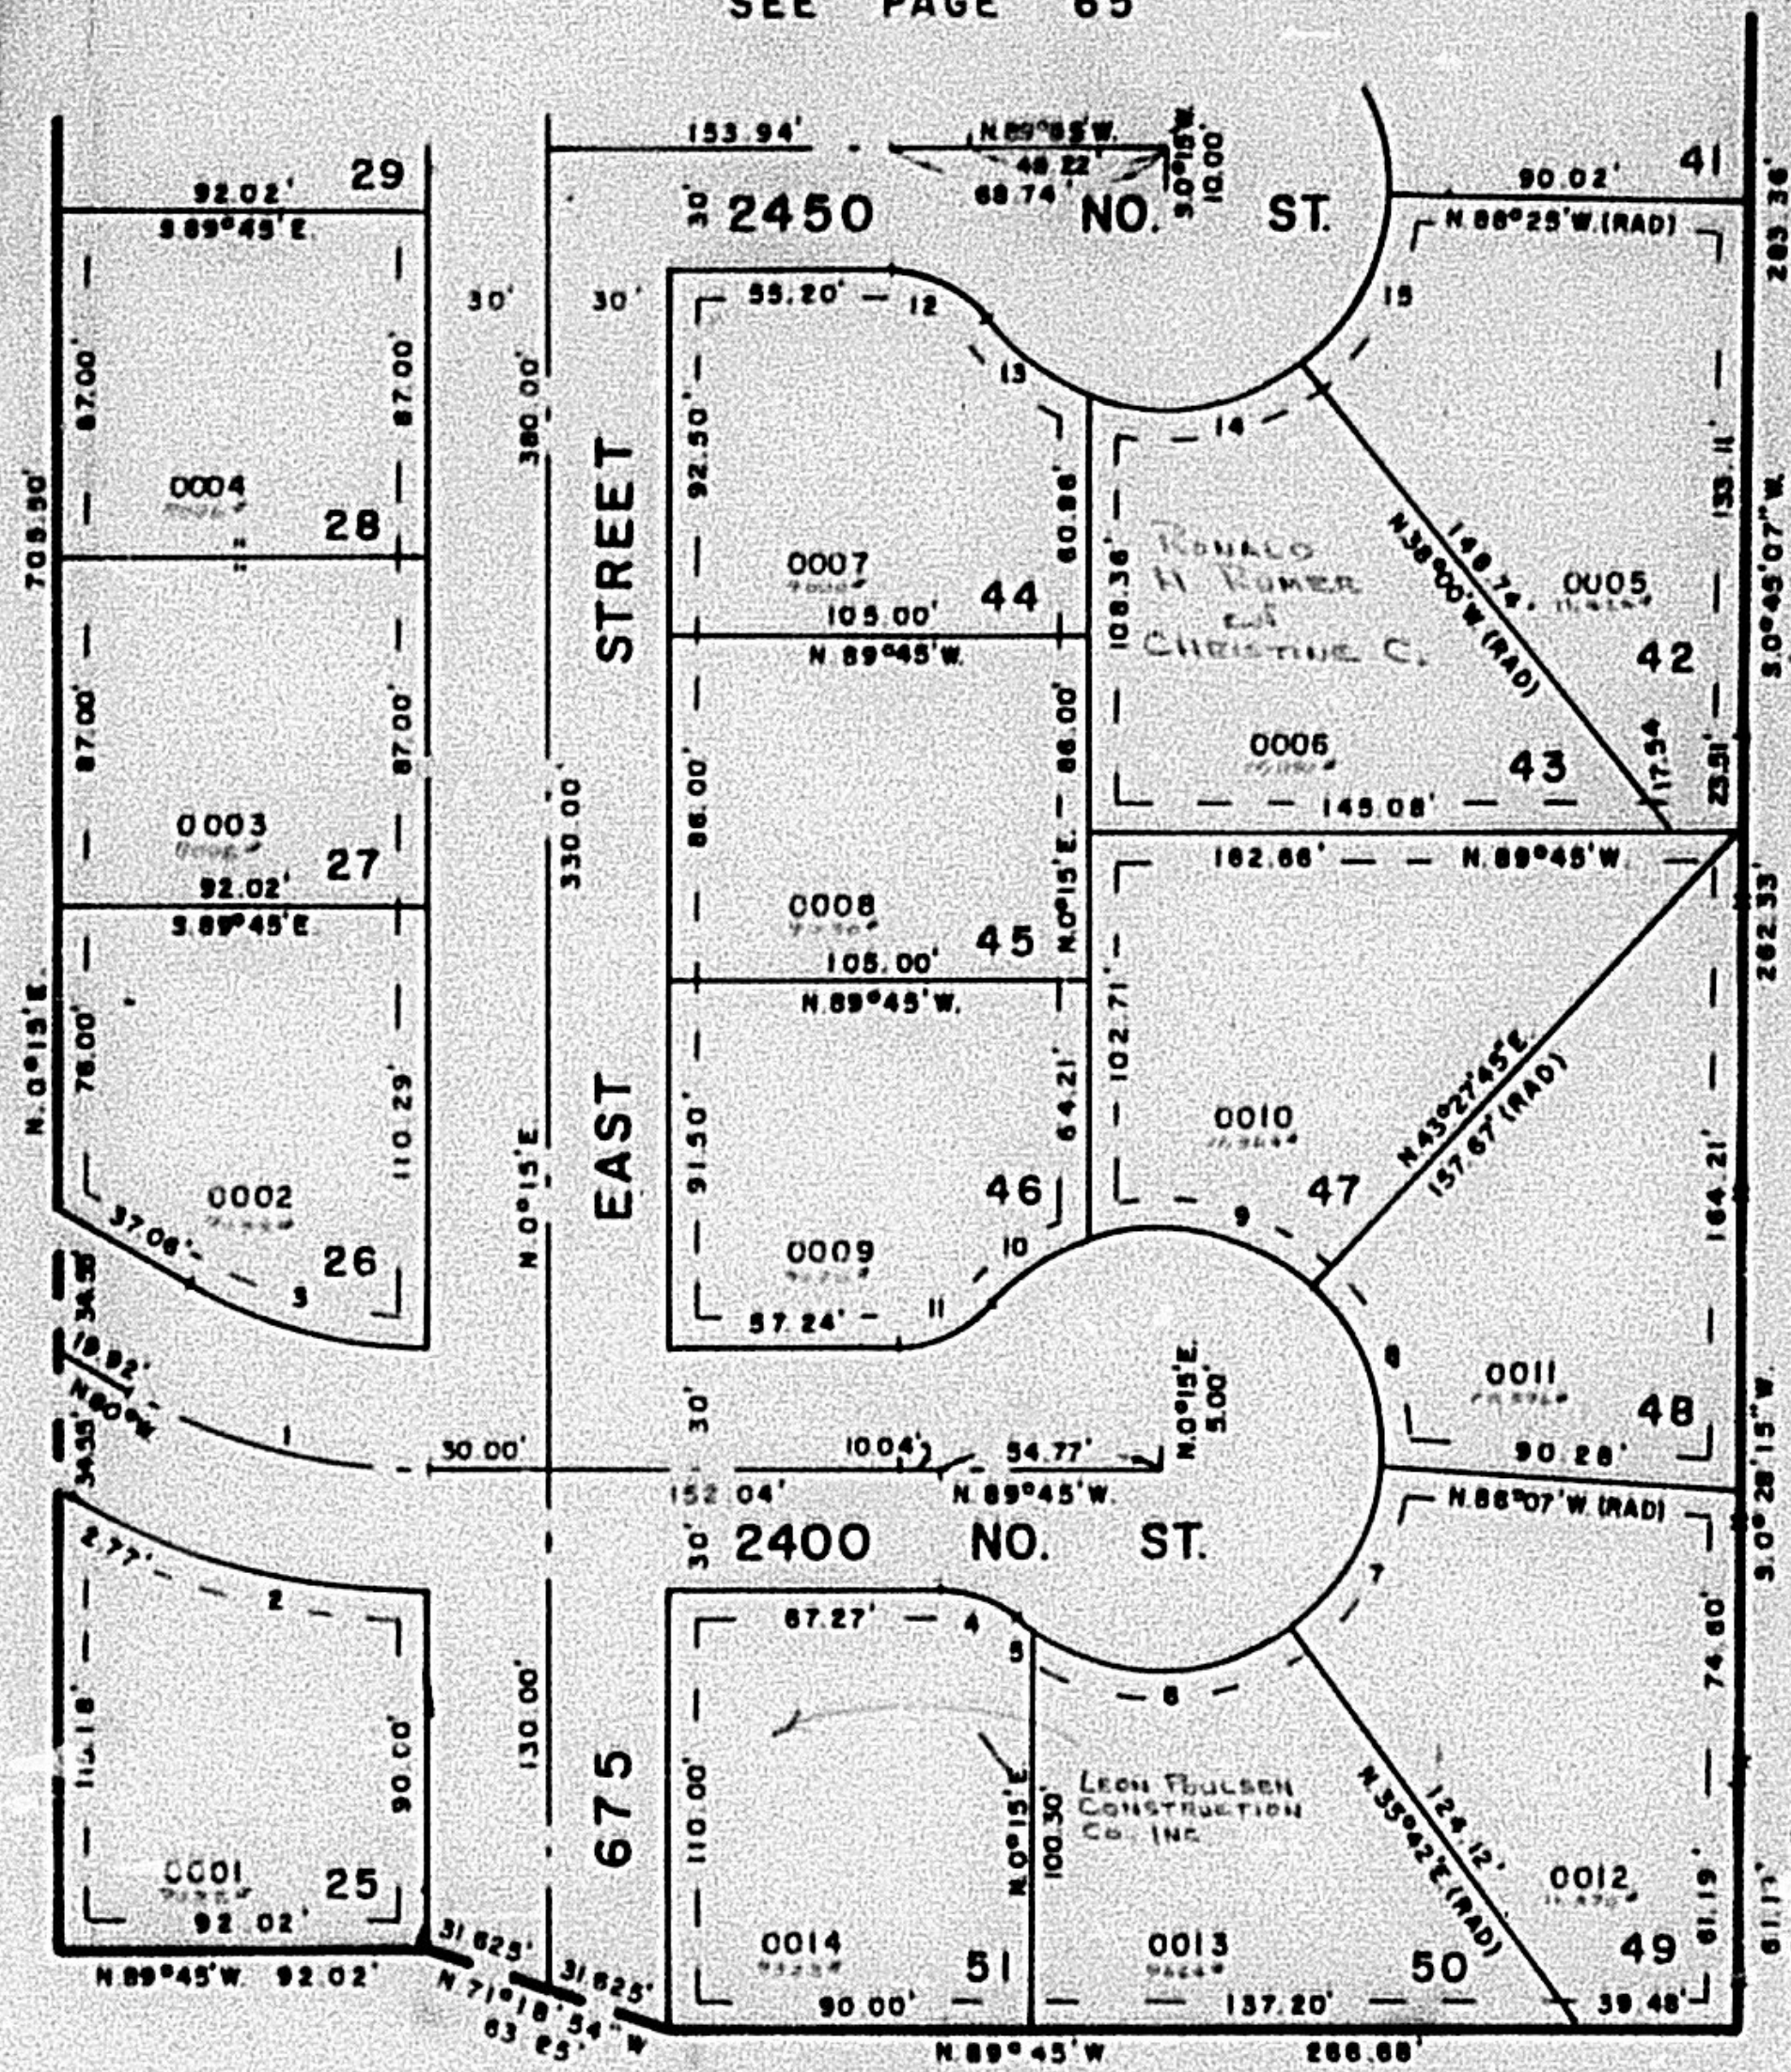

SEE PAGE 63

CURVE DATA

7' UTILITY & DRAINAGE EASEMENT
 EACH SIDE OF PROPERTY LINE AS
 INDICATED BY DASHED LINES

1	2	3	4	5	6	7	8
Δ = 29°45'	29°45'	29°45'	40°07'09"	4°29'11"	71°34'58"	50°25'	00°25'15"
R = 150.80'	180.80'	120.80'	30.00'	55.00'	55.00'	55.00'	55.00'
L = 78.20'	93.77'	62.82'	21.01'	4.31'	68.72'	48.40'	48.40'
LC = 77.38'	92.72'	61.92'	20.58'	4.31'	64.33'	46.85'	46.85'
T = 40.00'							
S 74°52'30"E N 74°52'30"W S 89°41'26"E S 51°52'27"E S 89°54'31"E N 29°05'30"E N 21°19'38"W							
9	10	11	12	13	14	15	
Δ = 81°15'48"	31°37'44"	49°40'42"	53°58'05"	33°49'27"	58°23'39"	50°25'	
R = 55.00'	55.00'	30.00'	30.00'	55.00'	55.00'	55.00'	
L = 58.81'	30.38'	28.01'	28.28'	32.42'	56.05'	48.40'	
LC = 56.05'	29.98'	25.21'	27.23'	32.00'	53.68'	46.85'	
N 77°10'05"W S 56°23'05"W S 65°24'36"W S 62°45'57"E S 52°41'38"E N 81°11'49"E N 28°40'30"E							

FOR COMPLETE ENG DATA
 SEE ORIG. DED. PLAT IN
 BOOK 22, PAGE 81