

PART OF N.W. 1/4 SEC. 33, T.7N., R.1W., S.L.B. & M.
WILLOWBROOK SUBDIVISION NO. 2
 LOTS 25-28, 42-51

64


TAXING UNIT 10

IN NORTH OGDEN CITY

PREFIX 18-064

SCALE 1" = 50'

SEE PAGE 65

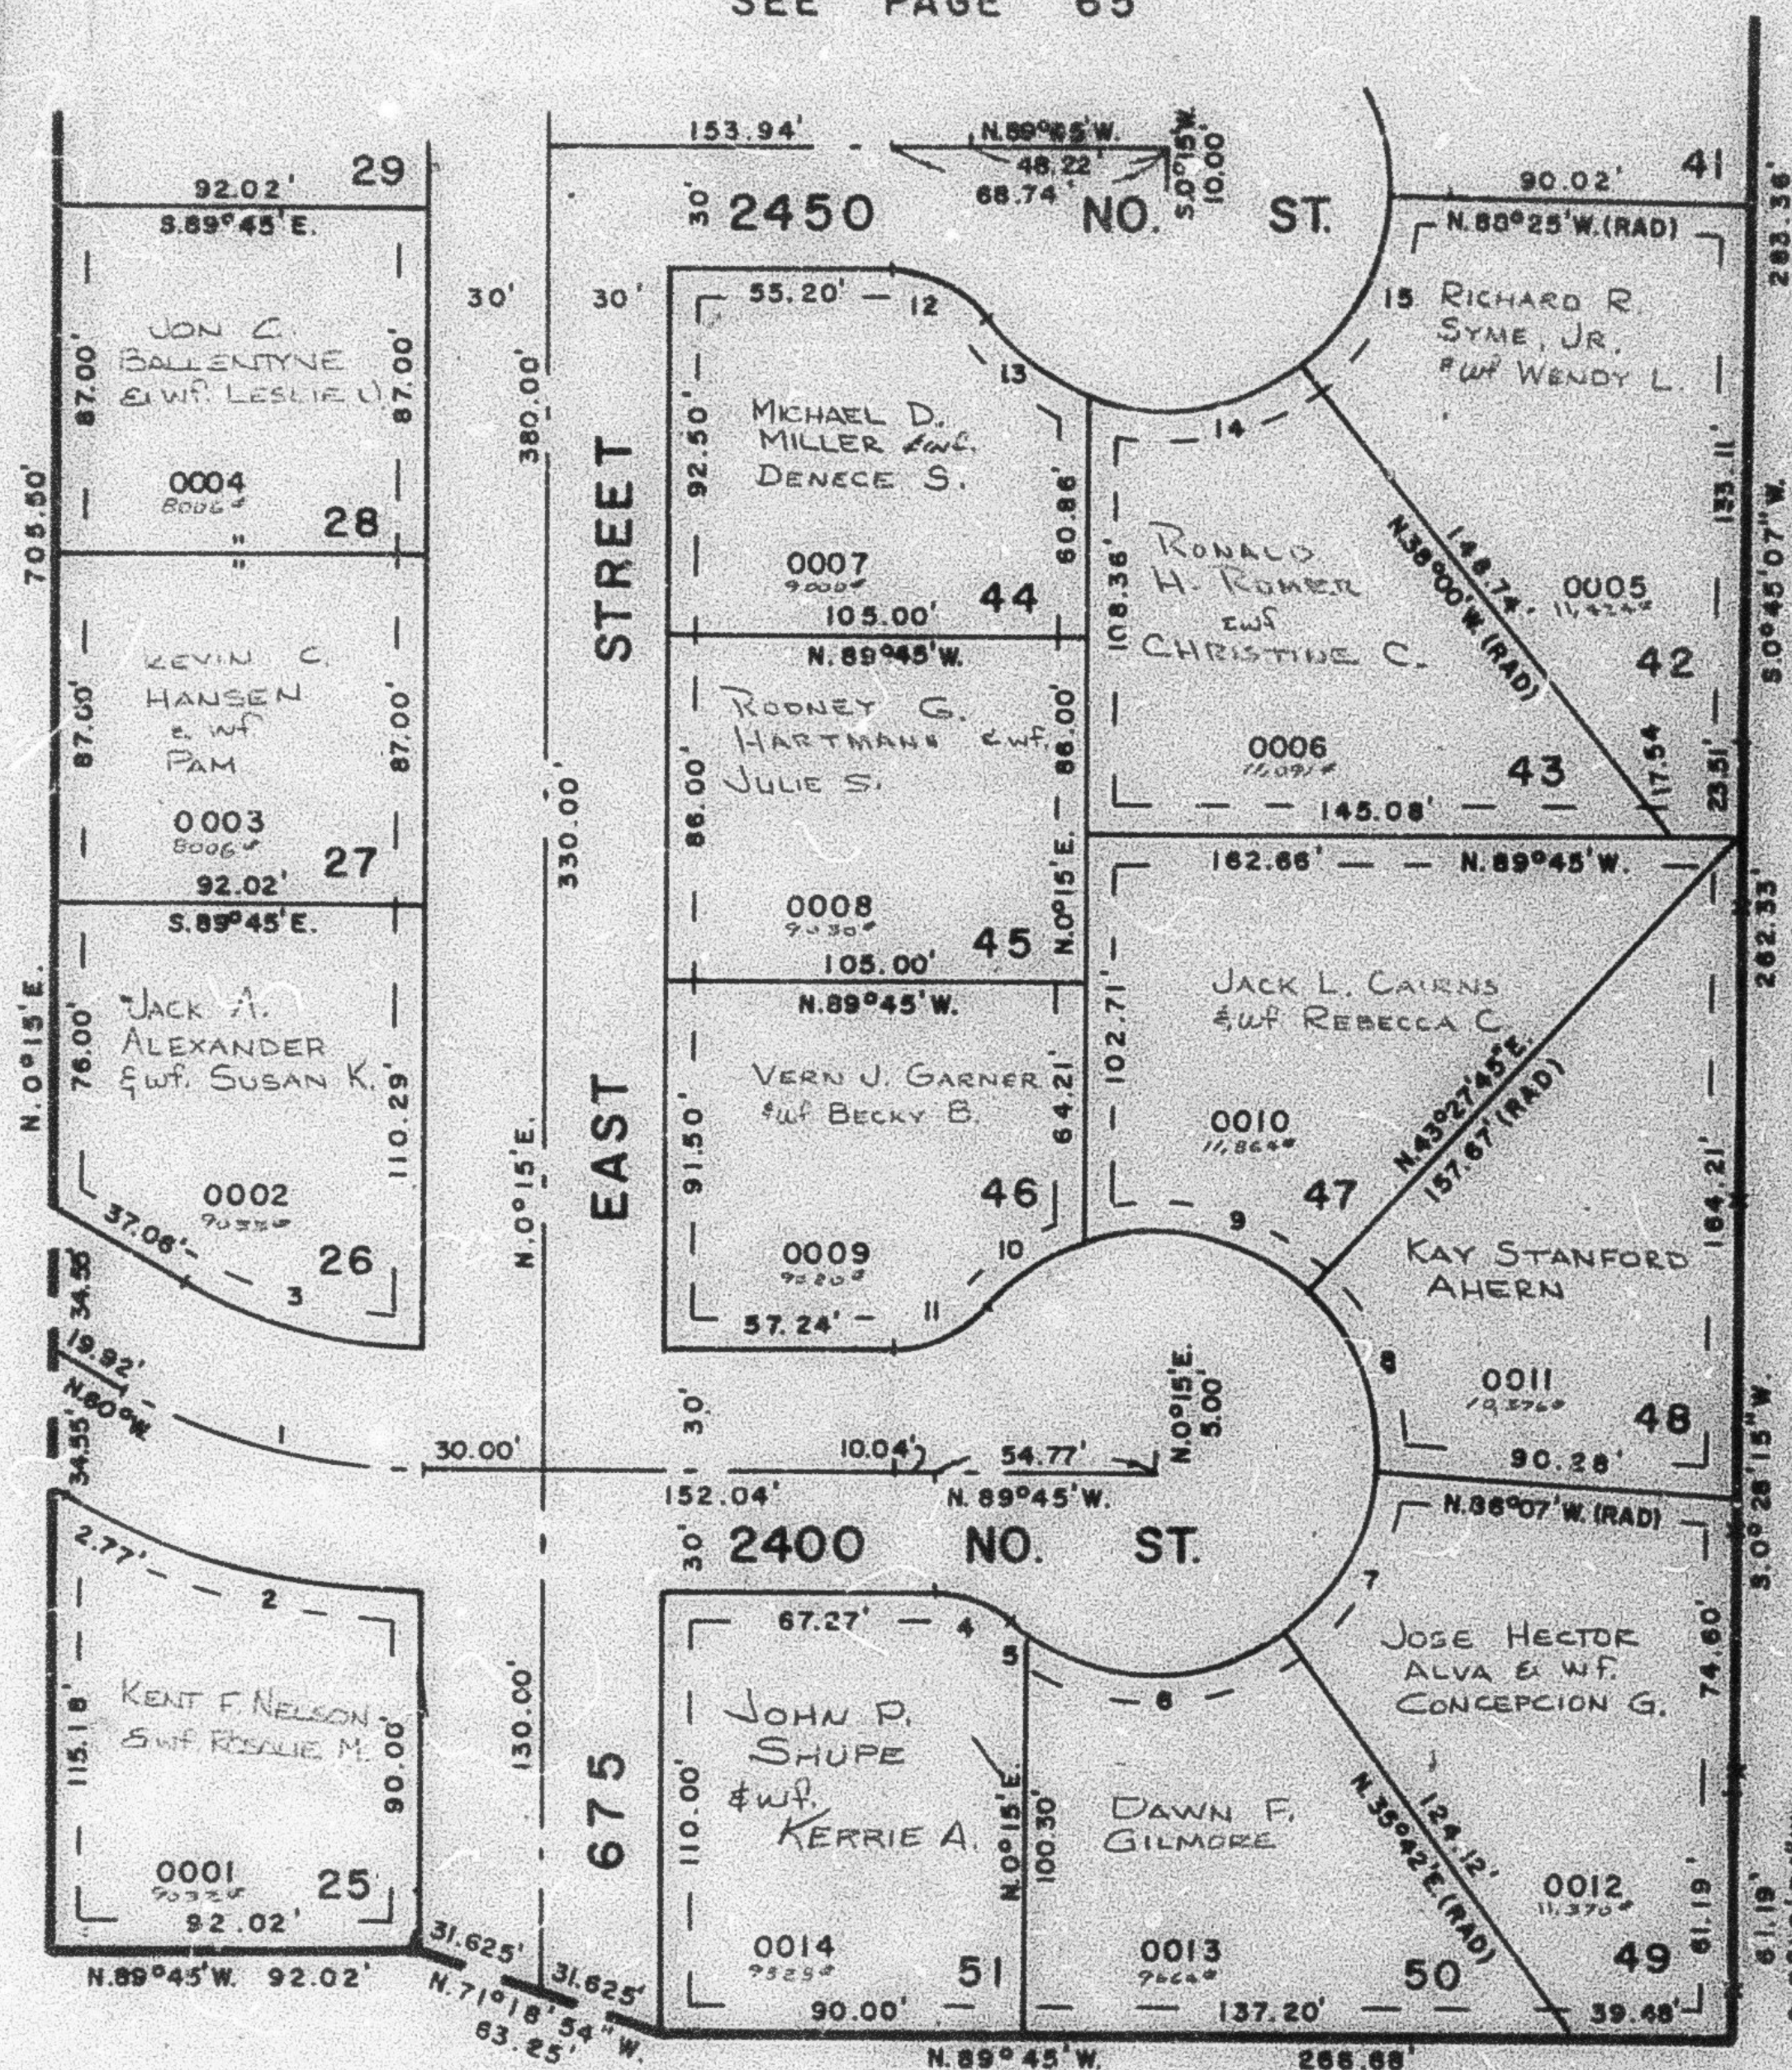

SEE PAGE 42

SEE PAGE 42

SEE PAGE 63

CURVE DATA

7' UTILITY & DRAINAGE EASEMENT
 EACH SIDE OF PROPERTY LINE AS
 INDICATED BY DASHED LINES

1	2	3	4	5	6	7	8
$\Delta = 29^{\circ}45'$	$29^{\circ}45'$	$29^{\circ}45'$	$40^{\circ}07'09''$	$4^{\circ}29'11''$	$71^{\circ}34'58''$	$50^{\circ}25'$	$50^{\circ}25'15''$
$R = 150.60'$	$180.60'$	$120.60'$	$30.00'$	$55.00'$	$55.00'$	$55.00'$	$55.00'$
$L = 76.20'$	$93.77'$	$62.62'$	$21.01'$	$4.31'$	$68.72'$	$48.40'$	$48.40'$
$LC = 77.32'$	$92.72'$	$61.92'$	$20.58'$	$4.31'$	$64.33'$	$46.05'$	$46.05'$
$T = 40.00'$							
$3.74^{\circ}52'30''E. N.74^{\circ}52'30''W. S.69^{\circ}41'26''E. S.51^{\circ}52'27''E. S.39^{\circ}54'31''E. N.29^{\circ}05'30''E. N.21^{\circ}19'38''W.$							
9	10	11	12	13	14	15	
$\Delta = 61^{\circ}15'48''$	$31^{\circ}37'44''$	$49^{\circ}40'47''$	$53^{\circ}58'05''$	$33^{\circ}49'27''$	$53^{\circ}23'39''$	$50^{\circ}25'$	
$R = 55.00'$	$55.00'$	$30.00'$	$30.00'$	$55.00'$	$55.00'$	$55.00'$	
$L = 58.81'$	$30.36'$	$26.01'$	$28.26'$	$32.47'$	$56.05'$	$48.40'$	
$LC = 56.05'$	$29.98'$	$25.21'$	$27.23'$	$32.00'$	$53.88'$	$46.05'$	
$N.77^{\circ}10'09''W. S.56^{\circ}23'15''W. S.65^{\circ}24'36''W. S.62^{\circ}45'57''E. S.52^{\circ}41'38''E. N.81^{\circ}11'49''E. N.28^{\circ}40'30''E.$							

FOR COMPLETE ENG. DATA
 SEE ORIG. DED. PLAT IN
 BOOK 22, PAGE 81