

PART OF N.W. 1/4 SEC. 33, T.7N., R.1W., S.L.B. & M.
WILLOWBROOK SUBDIVISION NO. 2

64

TAXING UNIT: 10


LOTS 25-28, 42-51

IN NORTH OGDEN CITY

SCALE 1" = 50'

PREFIX: 18-064

SEE PAGE 65

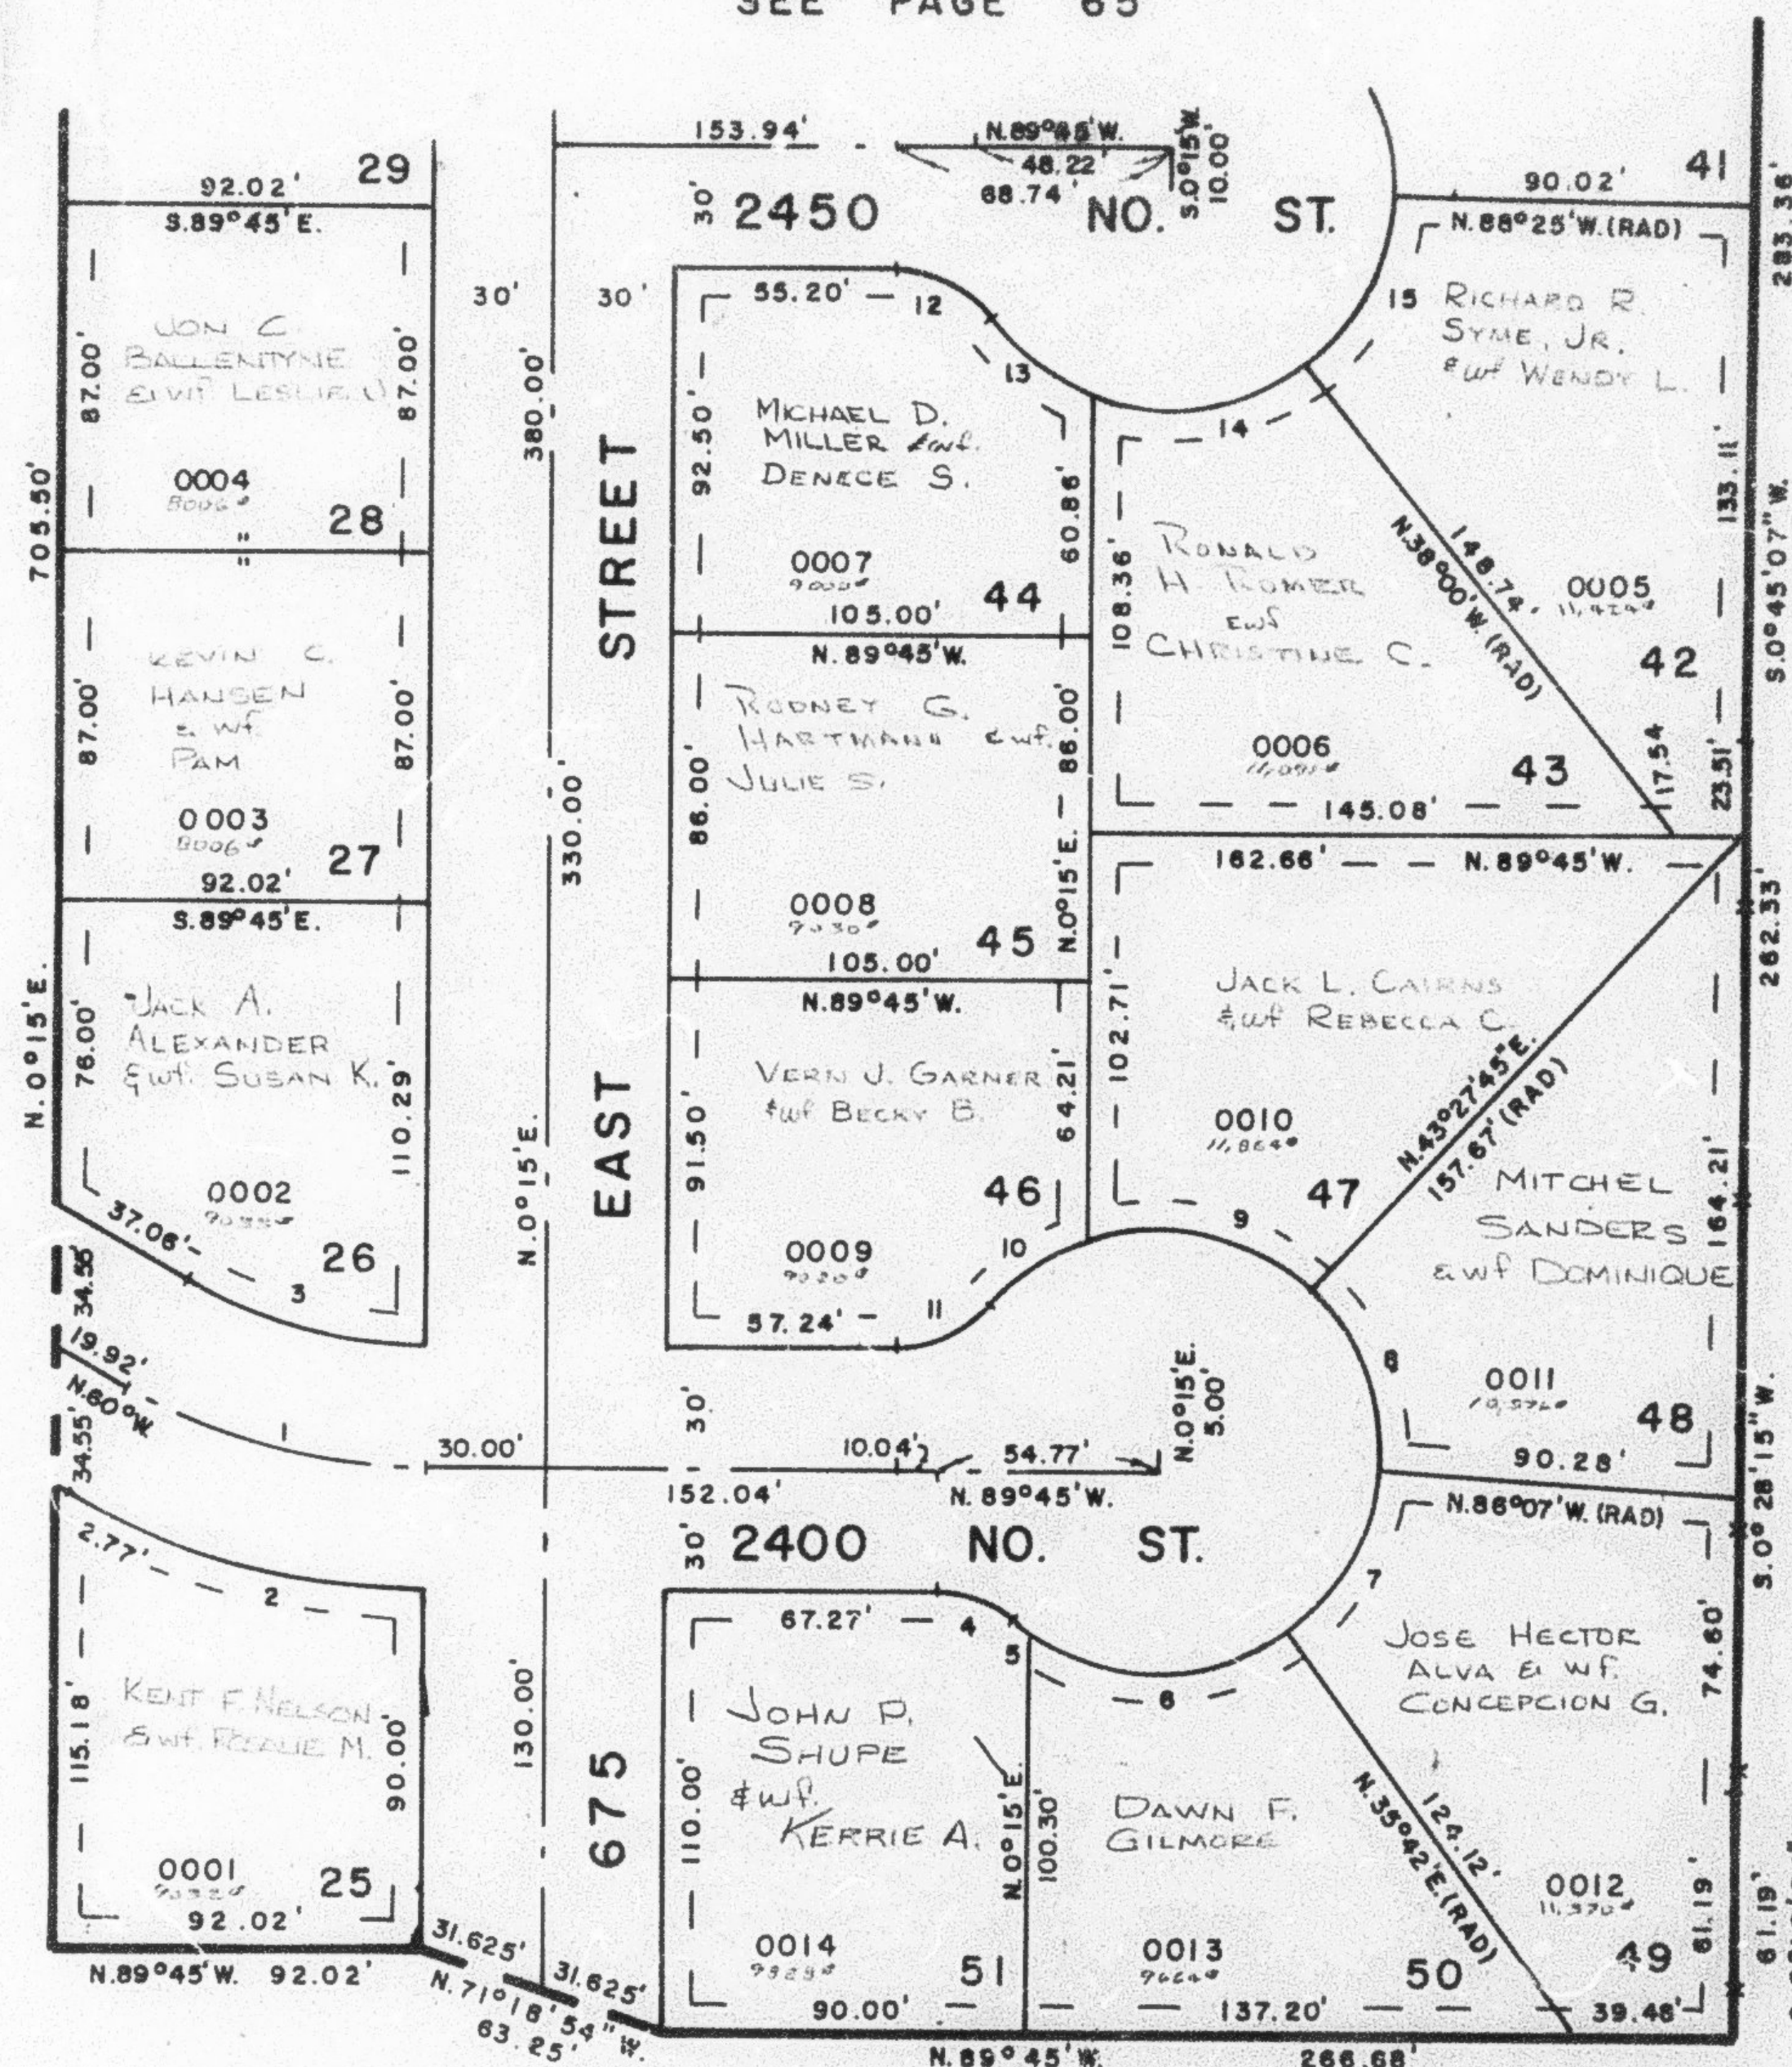

SEE PAGE 42

SEE PAGE 42

SEE PAGE 63

CURVE DATA

7' UTILITY & DRAINAGE EASEMENT
 EACH SIDE OF PROPERTY LINE AS
 INDICATED BY DASHED LINES

1	2	3	4	5	6	7	8
Δ = 29°45'	29°45'	29°45'	40°07'09"	4°29'11"	71°34'58"	50°25'	50°25'15"
R = 150.60'	180.60'	120.60'	30.00'	55.00'	55.00'	55.00'	55.00'
L = 78.20'	93.77'	62.62'	21.01'	4.31'	68.72'	48.40'	48.40'
LC = 77.32'	92.72'	61.92'	20.58'	4.31'	64.33'	46.85'	46.85'
T = 40.00'							
S.74°52'30"E. N.74°52'30"W. S.89°41'26"E. S.51°52'27"E. S.89°54'31"E. N.29°05'30"E. N.21°19'36"W.							
9	10	11	12	13	14	15	
Δ = 61°15'48"	31°37'44"	49°40'47"	53°58'05"	33°49'27"	58°23'39"	50°25'	
R = 55.00'	55.00'	30.00'	30.00'	55.00'	55.00'	55.00'	
L = 58.81'	30.36'	26.01'	28.26'	32.47'	56.05'	48.40'	
LC = 56.05'	29.98'	25.21'	27.23'	32.00'	53.86'	46.85'	
N.77°10'09"W. S.58°23'05"W. S.65°24'36"W. S.62°45'57"E. S.52°41'38"E. N.61°11'49"E. N.26°47'30"E.							

FOR COMPLETE ENG. DATA
 SEE ORIG. DED. PLAT IN
 BOOK 22, PAGE 81