

PART OF THE N.W. 1/4 OF SECTION 33, T.7N., R.1W., S.L.B. & M.  
WILLOWBROOK SUBDIVISION NO. 2


LOTS 25 - 28, 42 - 51

IN NORTH OGDEN CITY

SCALE 1" = 50'

TAXING UNIT: 10

SEE PAGE 65

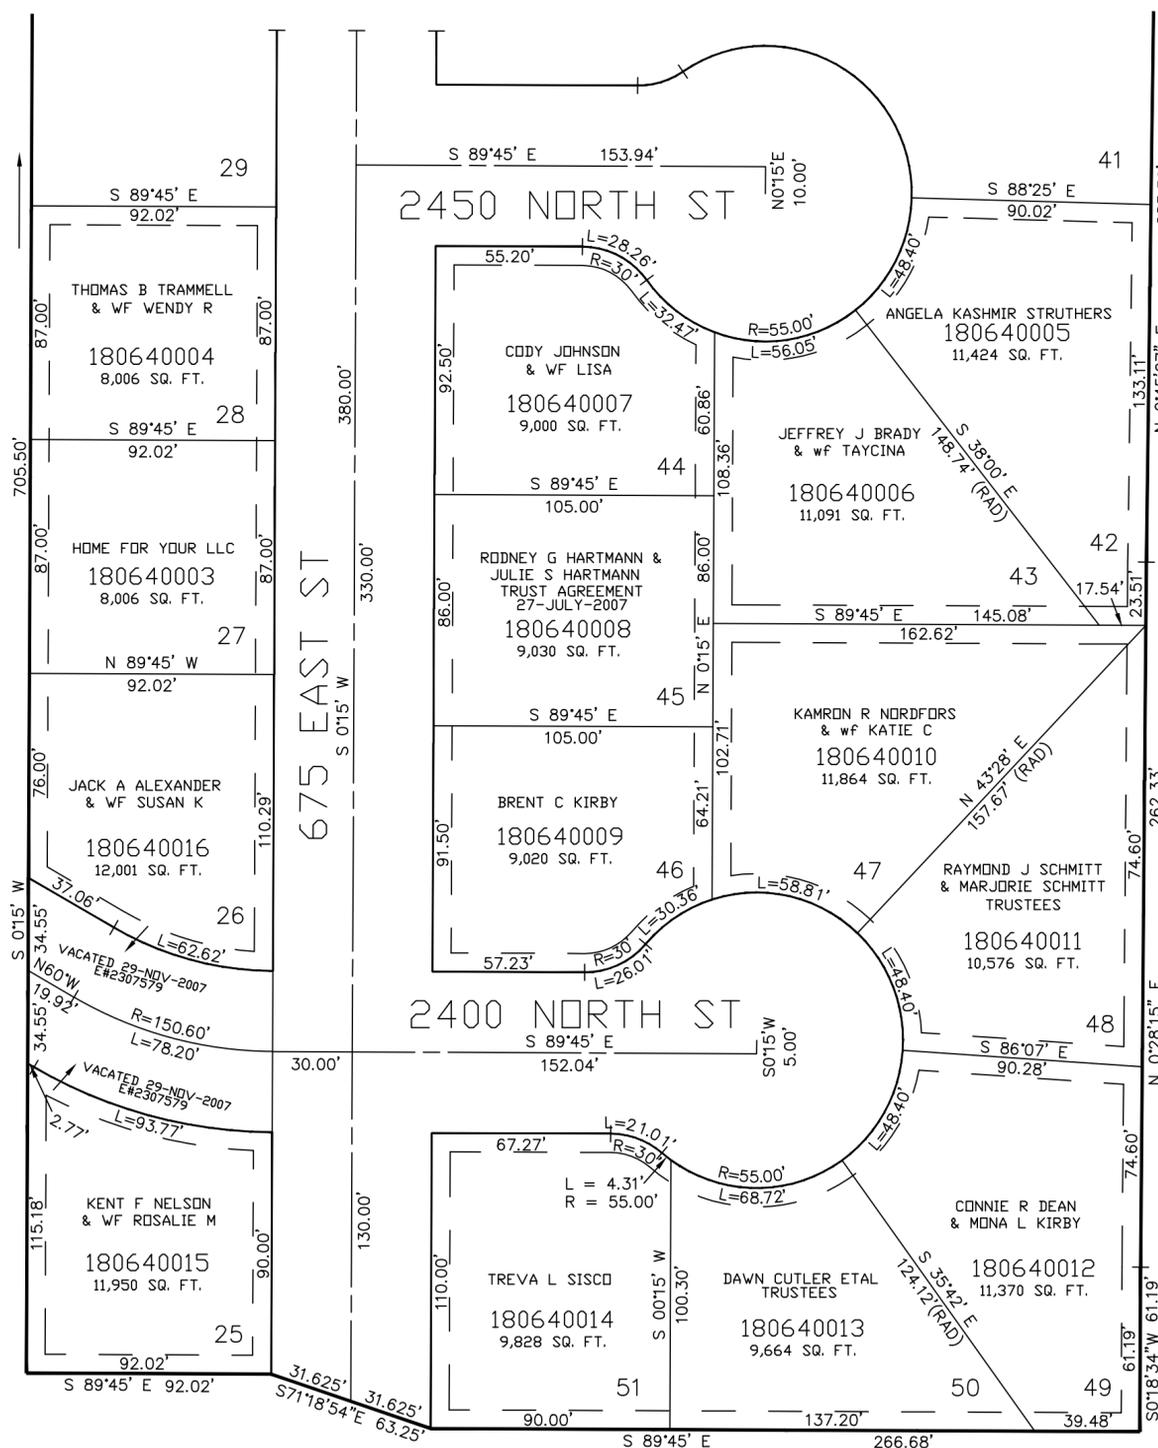

SEE PAGE 42

SEE PAGE 42

SEE PAGE 63

FOR COMPLETE ENG DATA SEE ORIGINAL DEDICATION PLAT IN BOOK 22, PAGE 81 OF RECORDS.

7' UTILITY & DRAINAGE EASEMENTS EACH SIDE OF PROPERTY LINES AS INDICATED BY DASHED LINES EXCEPT AS OTHERWISE SHOWN.