

PART OF N.W. 1/4 SEC. 33, T.7N., R.1W., S.L.B. & M.
WILLOWBROOK SUBDIVISION NO. 2
 LOTS 29-41


65

TAXING UNIT: 10

IN NORTH OGDEN CITY

PREFIX: 18-065

SCALE 1" = 50

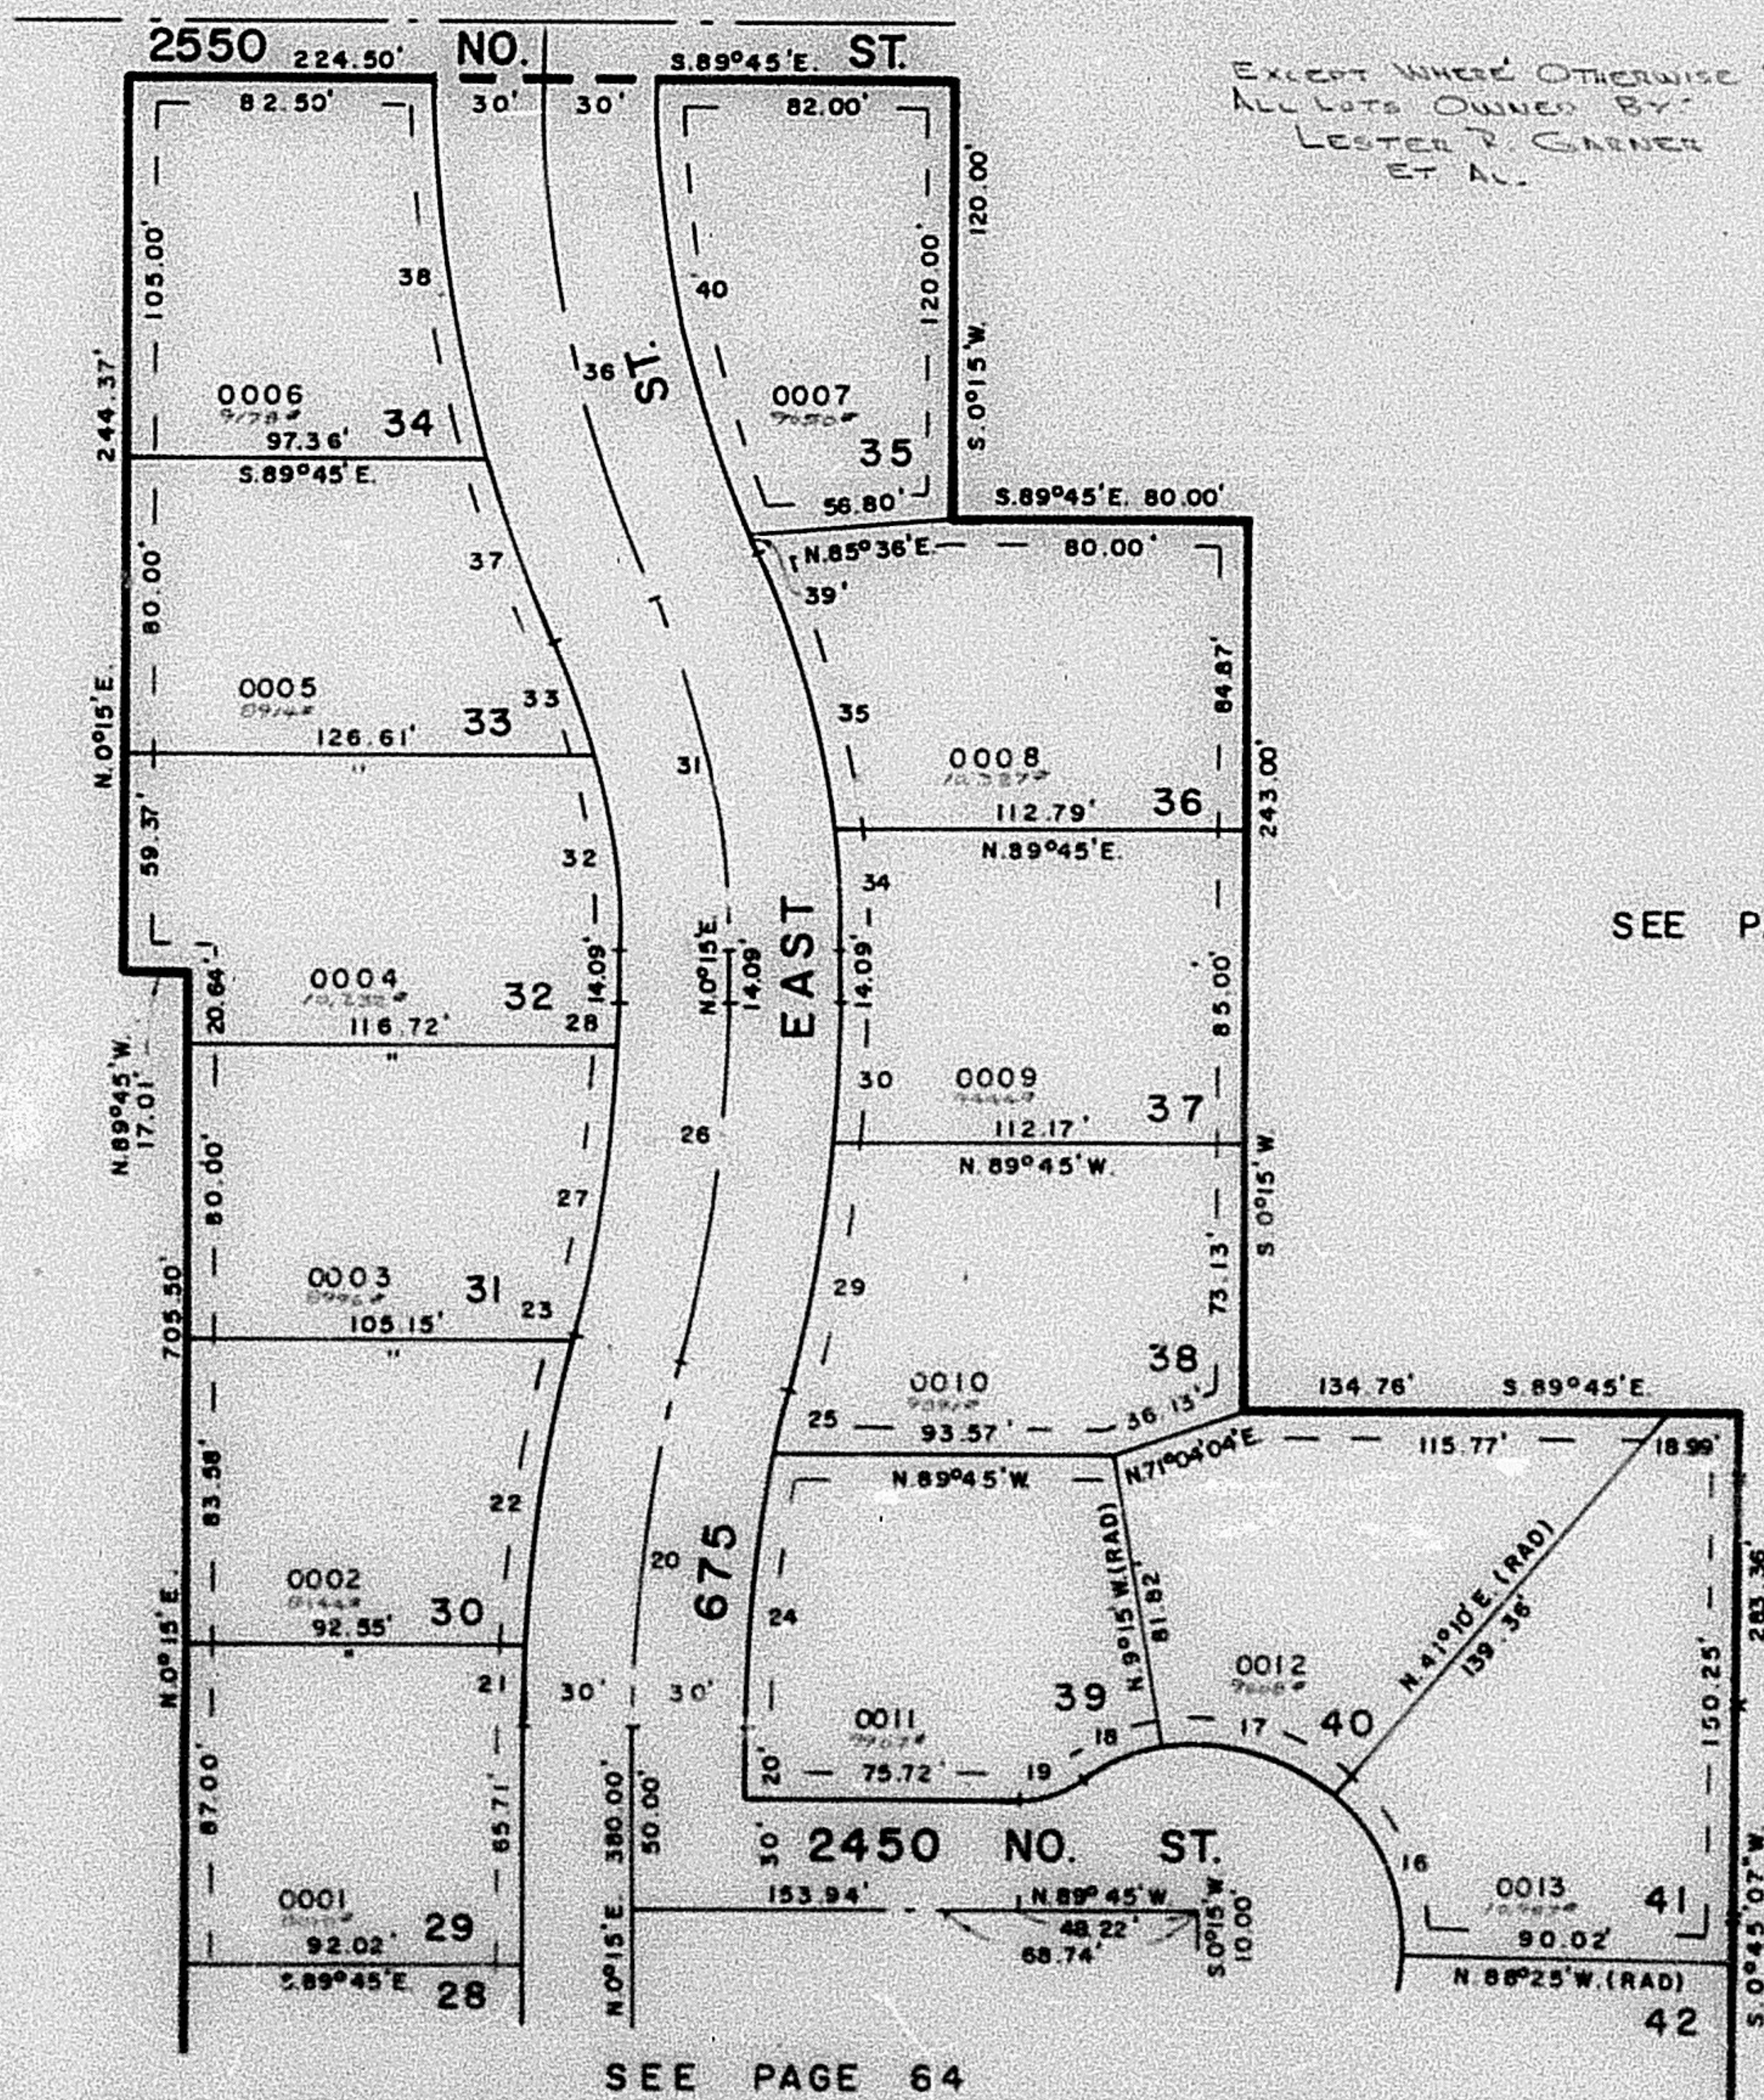

SEE PAGE 42

SEE PAGE 42

7' UTILITY & DRAINAGE EASEMENT
 EACH SIDE OF PROPERTY LINE AS
 INDICATED BY DASHED LINES

FOR COMPLETE ENG. DATA
 SEE ORIG. DED. PLAT IN
 BOOK 22, PAGE 81

SEE PAGE 64

CURVE DATA

16	17	18	19	20	21	22	23	24	25	26	27
A= 50°25'	50°25'	25°03'37"	34°33'37"	14°25'	2°52'07"	11°24'20"	0°08'32"	11°50'48"	2°34'13"	14°25'	12°32'14"
R= 55.00'	55.00'	55.00'	30.00'	395.33'	425.33'	425.33'	425.33'	365.33'	365.33'	395.33'	365.33'
L= 48.40'	48.40'	24.06'	18.10'	99.47'	21.30'	84.67'	1.08'	75.54'	16.39'	99.47'	79.94'
LC= 48.85'	48.85'	23.87'	17.82'	99.21'	21.29'	84.83'	1.08'	75.40'	16.39'	99.21'	79.78'
N.29°37'30"W. N.74°02'30"W. S.68°11'11"W. S.72°58'11"W.					S.1°41'04"W. S.8°49'17"W. S.14°35'44"W. N.6°10'24"E. N.13°22'54"E.					50.00'	
50.00'					50.00'					50.00'	
28	29	30	31	32	33	34	35	36	37	38	39
A= 1°52'46"	9°28'47"	4°58'14"	24°17'38"	15°27'41"	8°49'57"	7°27'40"	16°49'58"	24°17'38"	8°11'10"	16°18'29"	1°15'34"
R= 365.33'	425.33'	425.33'	232.30'	202.50'	202.50'	262.30'	262.30'	348.45'	378.45'	378.45'	318.45'
L= 11.98'	70.12'	36.90'	98.50'	54.59'	51.19'	34.16'	77.08'	147.75'	54.07'	106.40'	7.00'
LC= 11.89'	70.04'	36.89'	97.78'	54.43'	51.16'	34.13'	76.78'	146.84'	54.02'	106.05'	7.00'
N.1°11'23"W. N.9°58'37"E. N.2°44'07"E.					S.7°28'51"E. S.19°37'40"E. N.3°28'50"W. N.15°37'39"W.					N.19°57'03"E. N.7°48'14"W. N.23°24'51"W. N.11°16'02"W.	
50.00'					75.00'					75.00'	