

PART OF N.W. 1/4 SEC. 33, T.7N., R.1W., S.L.B. & M.  
**WILLOWBROOK SUBDIVISION NO. 2**  
 LOTS 29-41

65

TAXING UNIT - 10

IN NORTH OGDEN CITY

PREFIX - 18 - 065


SCALE 1" = 50'

SEE PAGE 42

SEE PAGE 42

7' UTILITY & DRAINAGE EASEMENT  
 EACH SIDE OF PROPERTY LINE AS  
 INDICATED BY DASHED LINES

FOR COMPLETE ENG. DATA  
 SEE ORIG. DED. PLAT IN  
 BOOK 22, PAGE 61

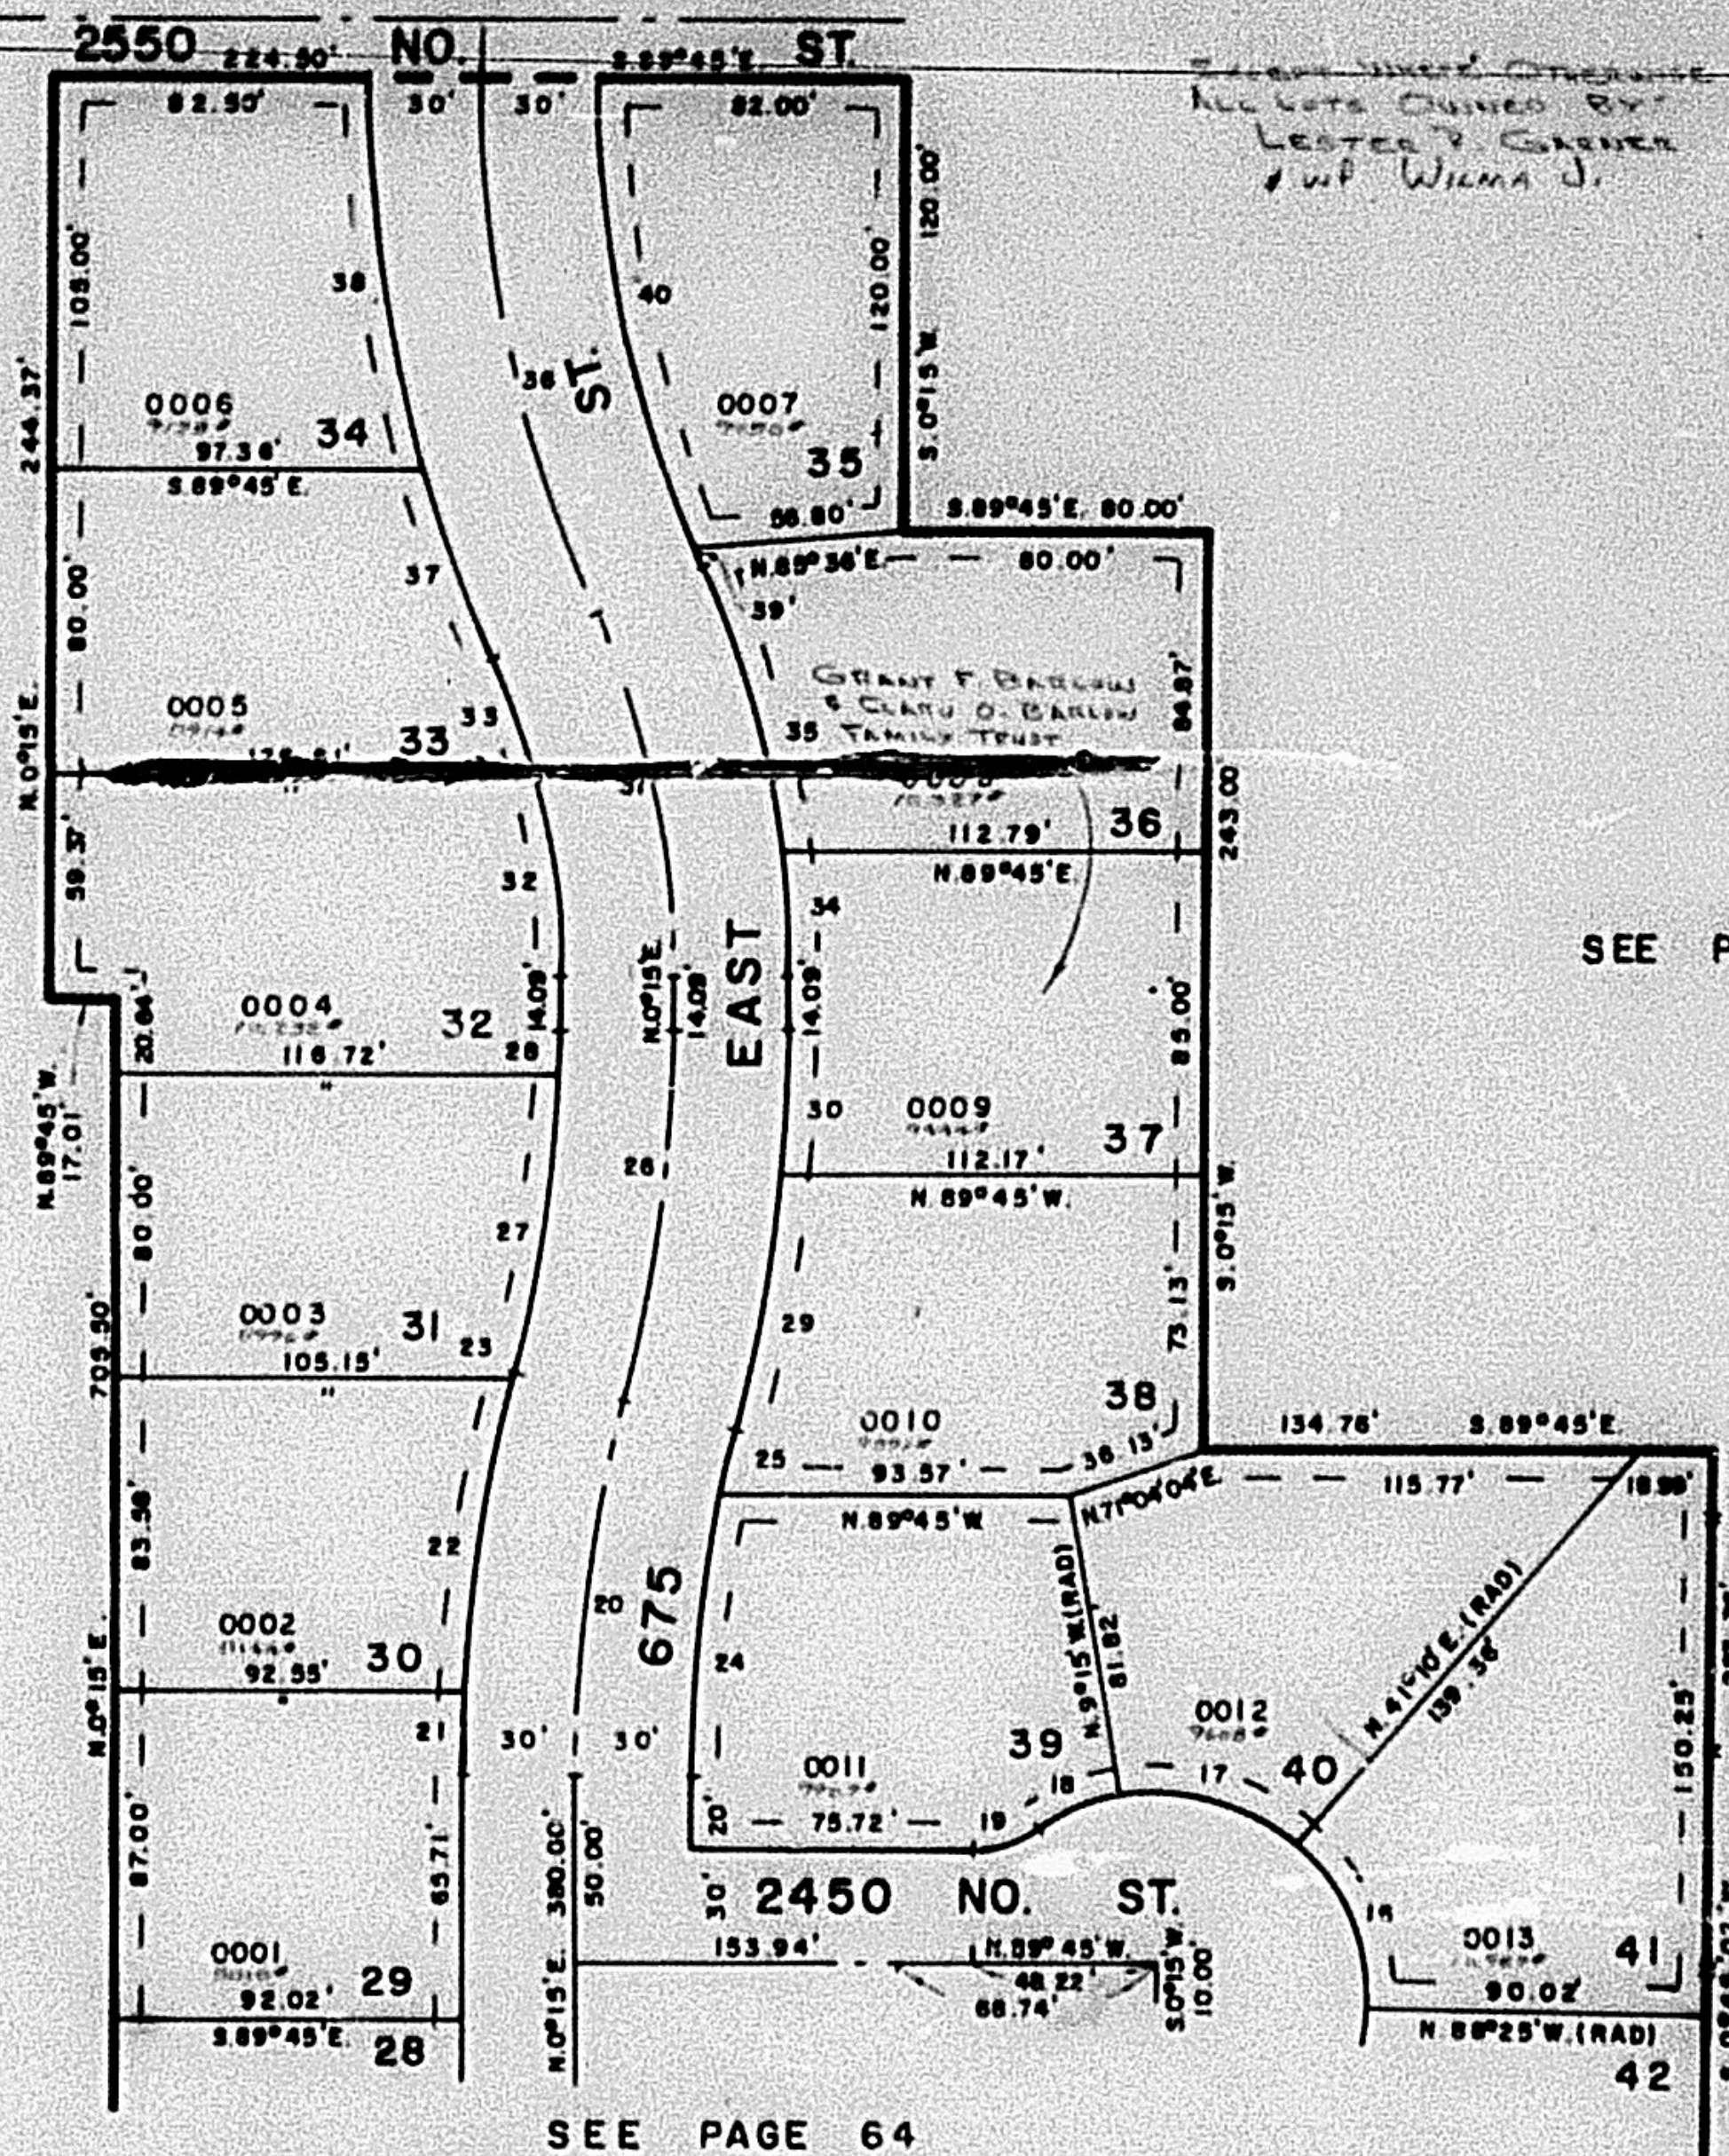

SEE PAGE 64

CURVE DATA

|                |              |              |              |             |              |             |              |             |              |             |              |
|----------------|--------------|--------------|--------------|-------------|--------------|-------------|--------------|-------------|--------------|-------------|--------------|
| 16             | 17           | 18           | 19           | 20          | 21           | 22          | 23           | 24          | 25           | 26          | 27           |
| A = 80°25'     | 50°25'       | 25°03'37"    | 34°33'37"    | 14°25'      | 2°52'07"     | 11°24'20"   | 0°08'32"     | 11°50'48"   | 2°34'13"     | 14°25'      | 12°32'14"    |
| N = 85.00'     | 55.00'       | 55.00'       | 30.00'       | 395.33'     | 425.33'      | 425.33'     | 425.33'      | 369.33'     | 365.33'      | 395.33'     | 365.33'      |
| L = 46.40'     | 46.40'       | 24.08'       | 18.10'       | 99.47'      | 21.30'       | 84.67'      | 1.08'        | 75.54'      | 18.39'       | 99.47'      | 79.94'       |
| LC = 46.88'    | 46.88'       | 23.67'       | 17.62'       | 99.21'      | 21.29'       | 84.53'      | 1.08'        | 75.40'      | 18.39'       | 99.21'      | 79.78'       |
| T = 11°11'23"W | N 74°02'30"W | S 68°13'11"W | S 72°56'11"W | 50.00'      | S 1°41'04"W  | S 6°49'17"W | S 14°35'44"W | N 6°10'24"E | N 13°22'54"E | 50.00'      | S 6°23'53"W  |
| 28             | 29           | 30           | 31           | 32          | 33           | 34          | 35           | 36          | 37           | 38          | 39           |
| A = 1°58'46"   | 9°26'47"     | 4°58'14"     | 24°17'36"    | 15°27'41"   | 8°49'57"     | 7°27'40"    | 16°40'58"    | 24°17'36"   | 6°11'10"     | 16°16'29"   | 1°15'34"     |
| N = 365.33'    | 425.33'      | 425.33'      | 232.30'      | 202.30'     | 202.30'      | 262.30'     | 262.30'      | 546.45'     | 378.45'      | 378.45'     | 318.45'      |
| L = 11.65'     | 70.12'       | 36.90'       | 96.50'       | 54.59'      | 31.19'       | 34.16'      | 77.06'       | 147.78'     | 54.07'       | 106.40'     | 7.00'        |
| LC = 11.65'    | 70.04'       | 36.89'       | 97.78'       | 54.43'      | 31.18'       | 34.13'      | 76.78'       | 146.64'     | 54.02'       | 106.05'     | 7.00'        |
| T = 11°11'23"W | N 9°58'37"E  | N 2°44'07"E  | 50.00'       | S 7°28'51"E | S 19°37'40"E | N 3°28'50"W | N 15°37'39"W | 75.00'      | S 19°57'03"E | N 7°48'14"W | N 23°24'51"W |
|                |              |              |              |             |              |             |              |             |              |             | N 11°48'02"W |