

PART OF N.W. 1/4 SEC. 33, T.7N., R.1W., S.L.B. & M.
WILLOWBROOK SUBDIVISION NO. 2

65


TAXING UNIT: 10

LOTS 29-31, 38-41
 IN NORTH OGDEN CITY

SCALE 1" = 50

PREFIX: 18-065
 PAGE 66 OMITTED

EXCEPT WHERE OTHERWISE SHOWN
 ALL LOTS OWNED BY:
 LESTER P. GARNER
 & WIFE WILMA J.

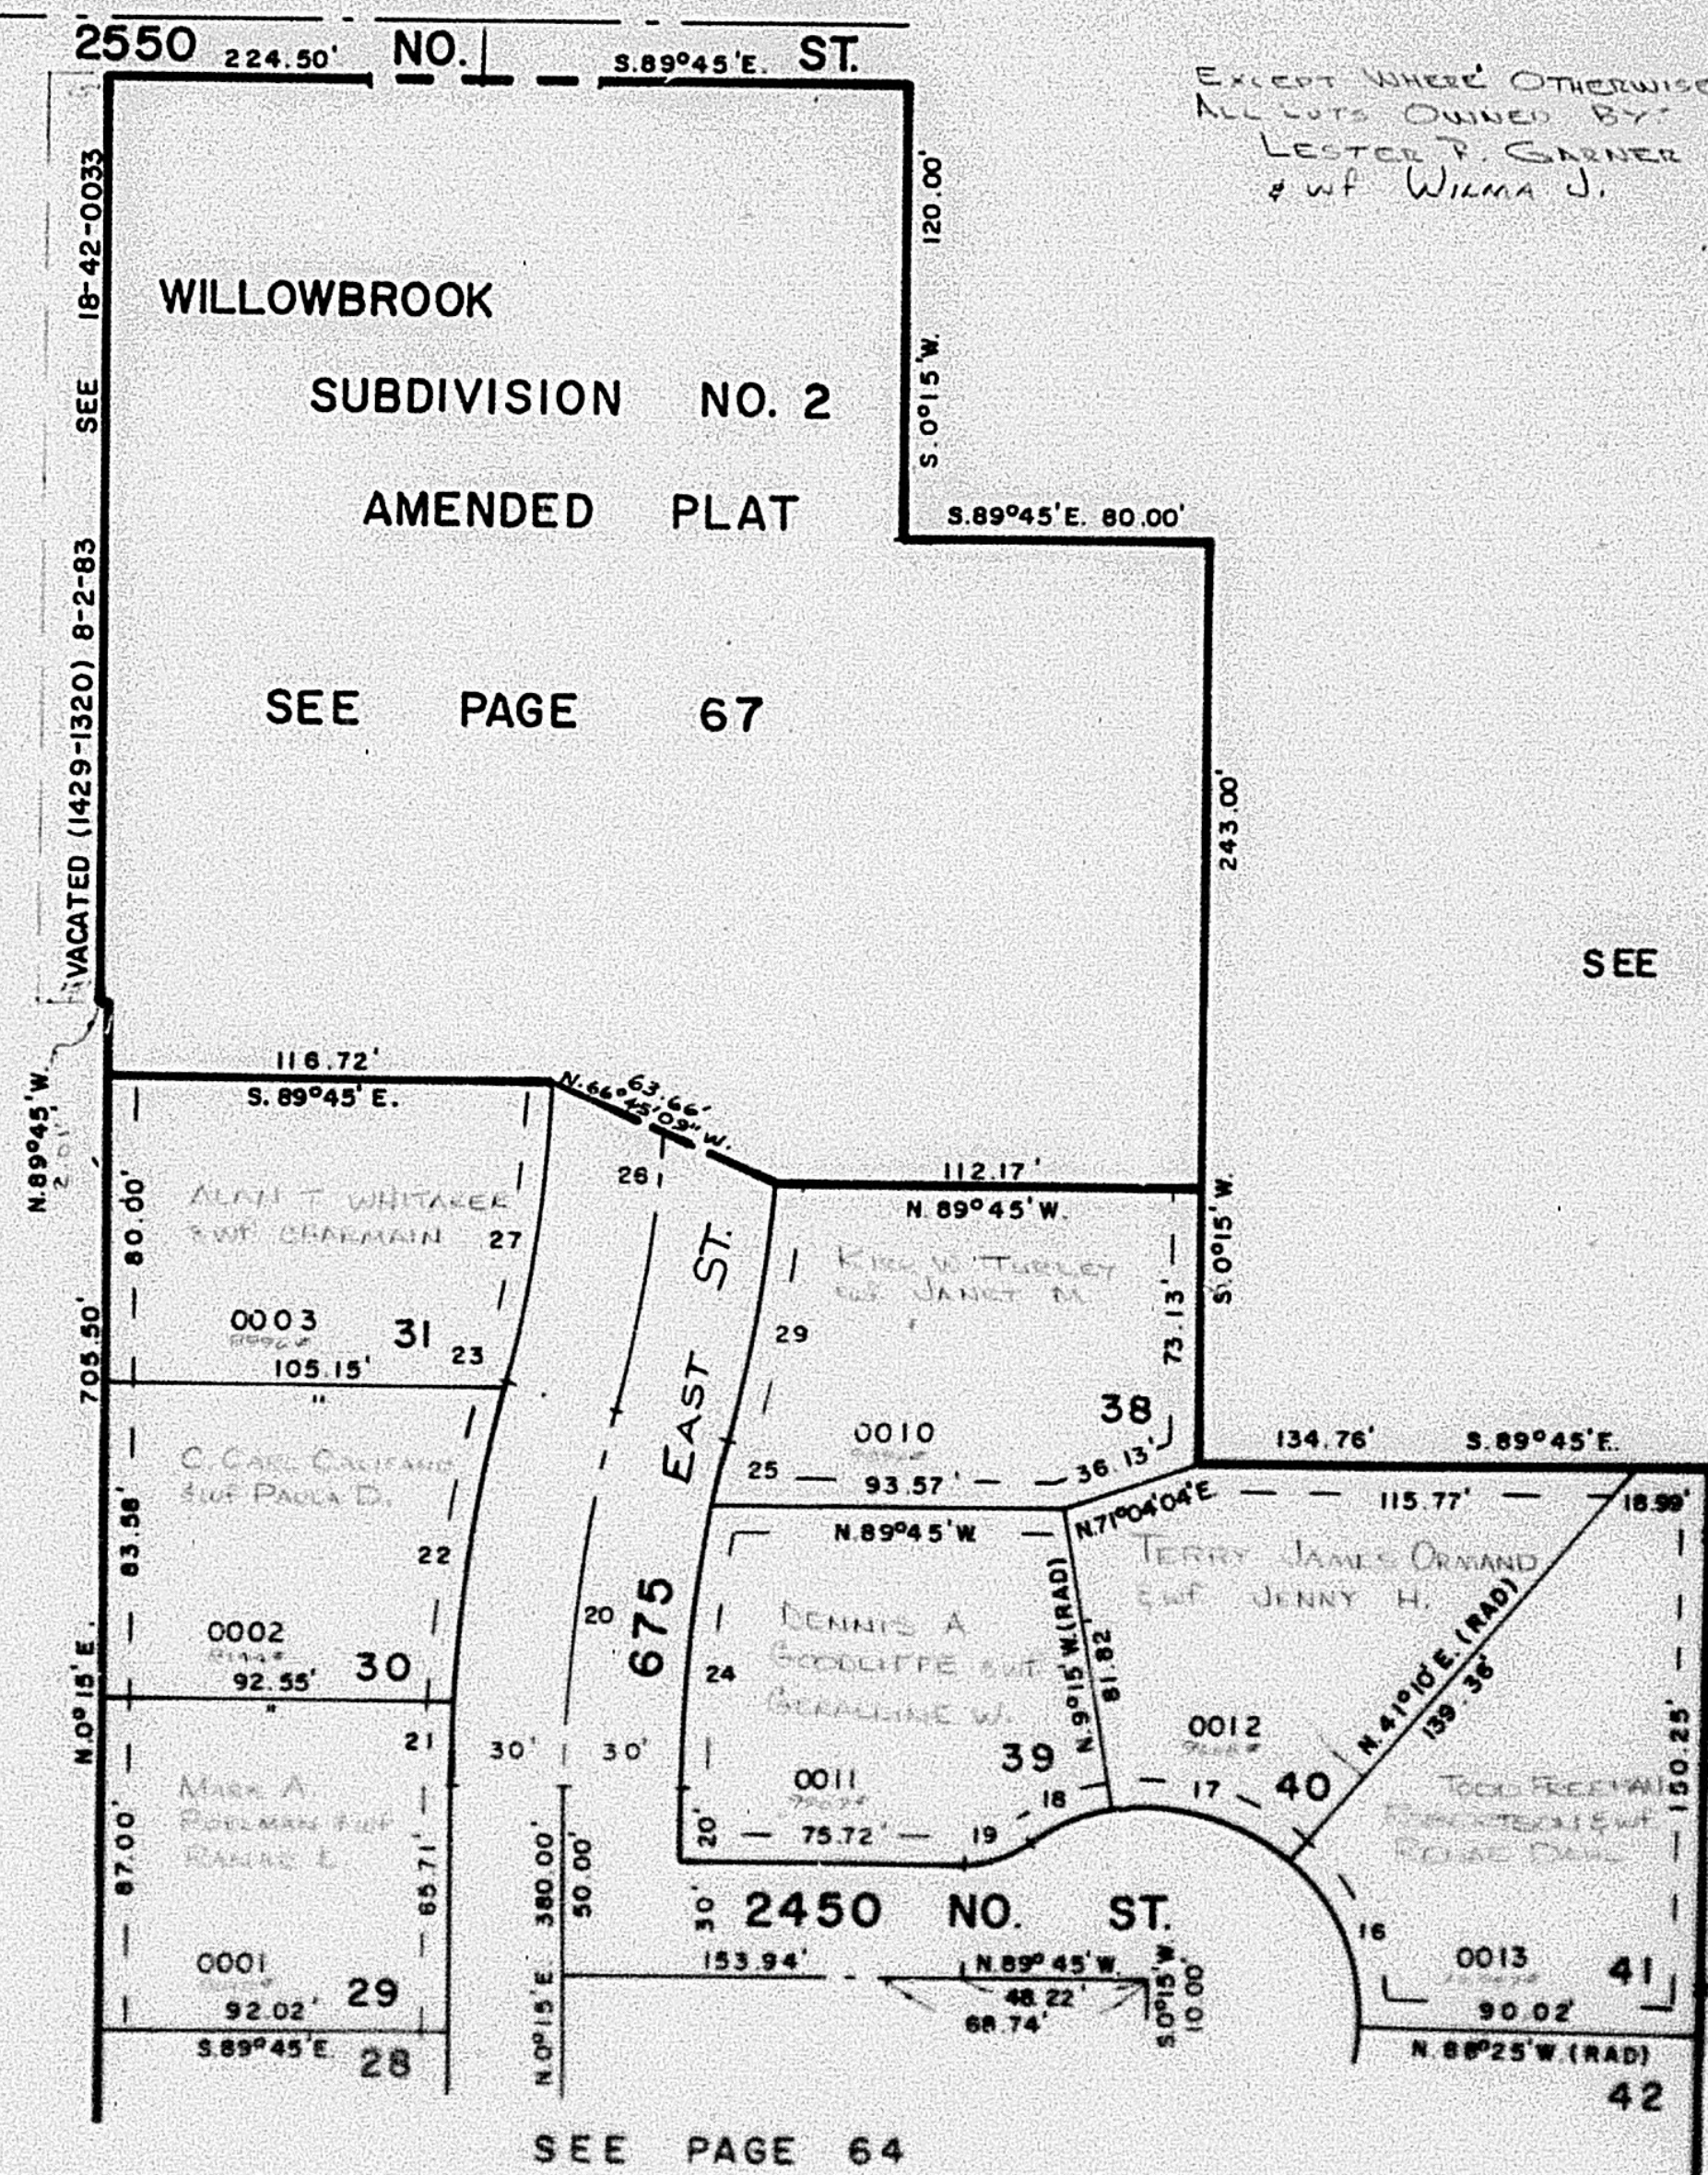

SEE PAGE 42

SEE PAGE 42

7' UTILITY & DRAINAGE EASEMENT
 EACH SIDE OF PROPERTY LINE AS
 INDICATED BY DASHED LINES

FOR COMPLETE ENG. DATA
 SEE ORIG. DED. PLAT IN
 BOOK 22, PAGE 81

SEE PAGE 64

CURVE DATA

16	17	18	19	20	21	22	23	24	25	26	27
A= 50°25'	50°25'	25°03'37"	34°33'37"	14°25'	2°52'07"	11°24'20"	0°08'32"	11°50'48"	2°34'13"	14°25'	12°32'14"
R= 55.00'	55.00'	55.00'	30.00'	395.33'	425.33'	425.33'	425.33'	365.33'	365.33'	395.33'	365.33'
L= 48.40'	48.40'	24.08'	18.10'	99.47'	21.30'	84.67'	1.08'	75.54'	16.39'	99.47'	79.94'
LC= 48.65'	48.65'	23.87'	17.82'	99.21'	21.29'	84.63'	1.08'	75.40'	16.39'	99.21'	79.78'
T= N.23°37'30"W	N.74°02'30"W	S.66°13'11"W	S.72°58'11"W	50.00'	S.1°41'04"W	S.8°49'17"W	S.14°35'44"W	N.6°10'24"E	N.13°22'54"E	50.00'	S.8°23'53"W
	29										
	9°26'47"										
	425.33'										
	70.12'										
	70.04'										
	N.9°56'37"E										