

PART OF THE N.W. 1/4 OF SECTION 33, T.7N., R.1W., S.L.B. & M.


# WILLOWBROOK SUBDIVISION NO. 2

## LOTS 29-31, 38-41

TAXING UNIT: 10

IN NORTH OGDEN CITY SCALE 1" = 50'

PAGE 66 OMITTED

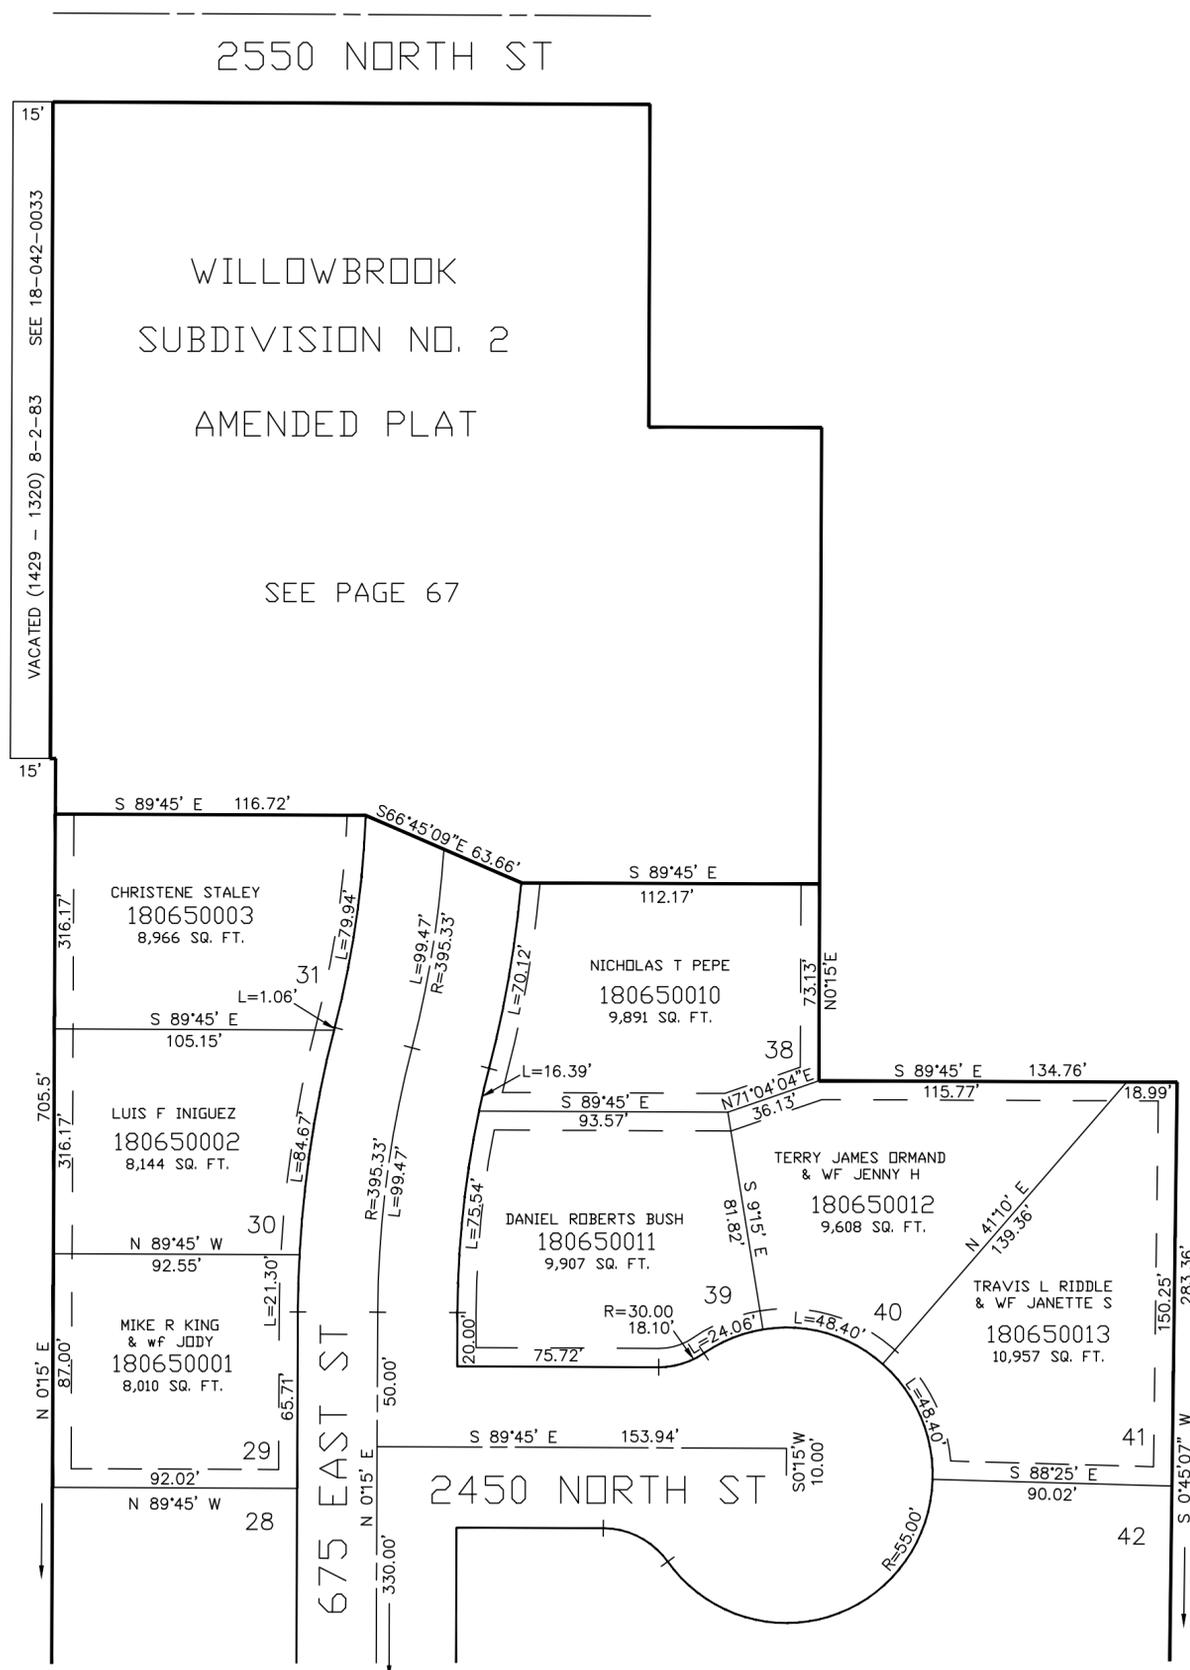

SEE PAGE 42

SEE PAGE 42

7' UTILITY & DRAINAGE EASEMENTS EACH SIDE OF PROPERTY LINES AS INDICATED BY DASHED LINES EXCEPT AS OTHERWISE SHOWN.

SEE PAGE 64

FOR COMPLETE ENG DATA SEE ORIGINAL DEDICATION PLAT IN BOOK 22, PAGE 81 OF RECORDS.