

PART OF N.W. 1/4 SEC. 33, T.7N., R.1W., S.L.B. & M.
WILLOWBROOK SUBDIVISION NO. 2

67

AMENDED PLAT

LOTS 32-37

IN NORTH OGDEN CITY

SCALE 1" = 50

TAXING UNIT: 10

PREFIX: 18-067

SEE PAGE 42


SEE PAGE 42

SEE PAGE 42

SEE PAGE 65

7' UTILITY & DRAINAGE EASEMENT
 EACH SIDE OF PROPERTY LINE AS
 INDICATED BY DASHED LINES.

FOR COMPLETE ENG. DATA
 SEE ORIG. DED. PLAT IN
 BOOK 25, PAGE 53.

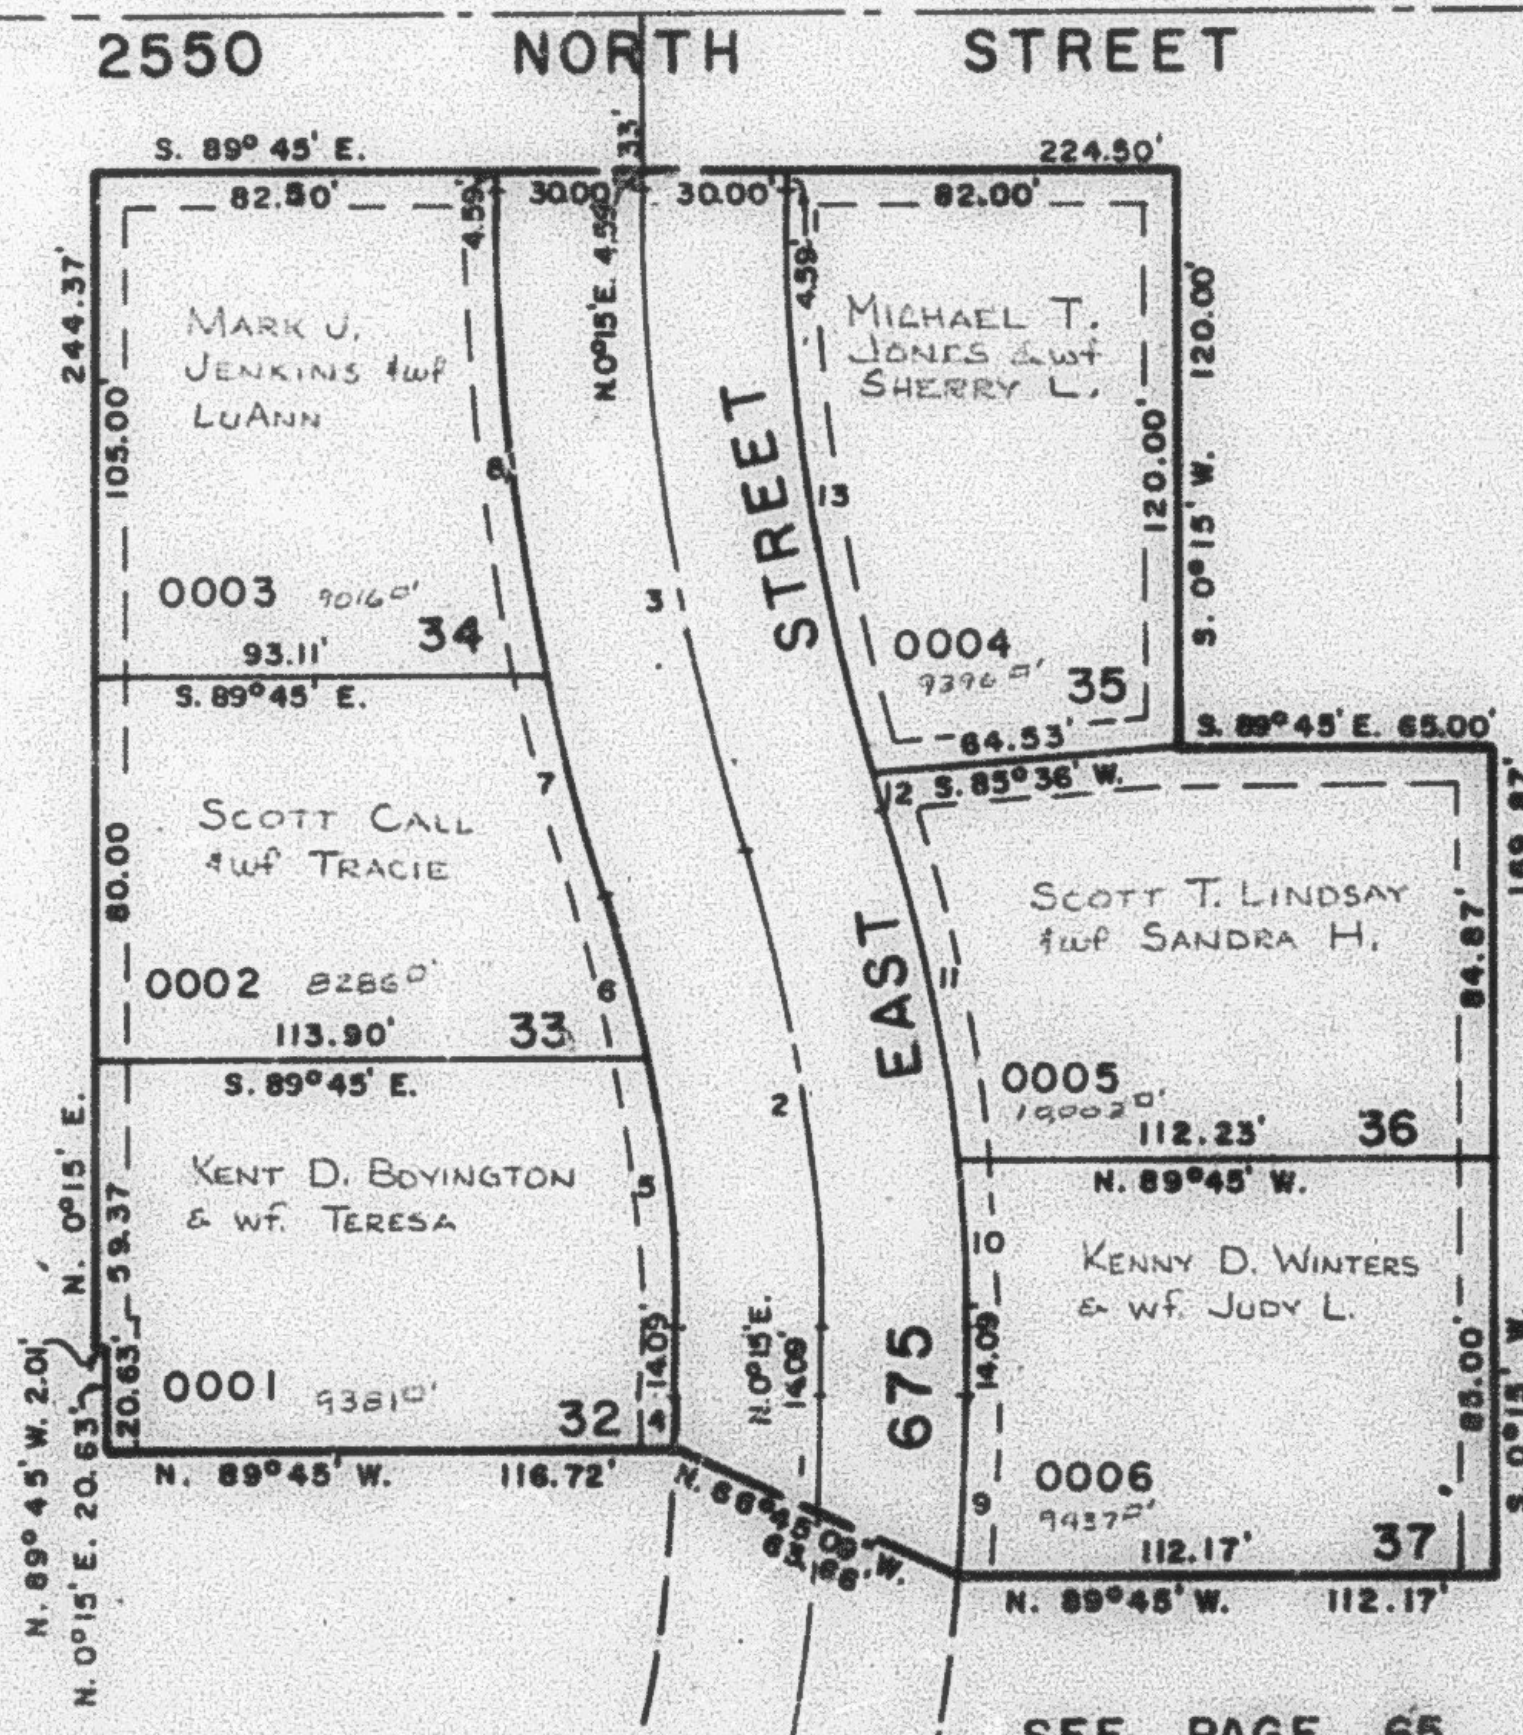

CURVE DATA

1	2	3	4	5	6	7	8	9	10	11	12	13
A = 3°32'58"	17°40'18"	17°40'18"	1°52'46"	10°39'22"	7°00'55"	A = 5°38'19"	12°03'59"	4°58'14"	5°33'30"	12°06'47"	0°59'31"	18°40'48"
R = 395.33'	321.65'	450.31'	365.33'	291.65'	291.65'	R = 480.31'	480.31'	425.33'	381.65'	381.65'	420.31'	420.31'
L = 24.49'	99.21'	138.89'	11.98'	54.24'	38.71'	L = 46.99'	101.15'	38.90'	34.11'	74.35'	7.28'	122.36'
LC = 24.49'	98.81'	138.34'	S. 1°11'29" W.	S. 5°04'41" E.	S. 13°54'50" E.	LC = 3.14°37'08" E.	S. 5°46'59" E.	N. 2°44'09" E.	N. 2°31'45" W.	N. 1°21'54" W.	N. 18°55'32" W.	N. 6°05'25" W.
T = 12.25'	50.00'	70.00'	11.98'	54.17'	35.69'	46.97'	100.97'	38.89'	34.10'	74.21'	7.28'	121.93'