

PART OF THE S.W. 1/4, SEC. 28, T.7N., R.1W., S.L.B. & M.
BARTHOLOMEW SUBDIVISION
 PART OF LOTS 3 & 4, BLOCK 18, PLAT A, NORTH OGDEN SURVEY
 IN NORTH OGDEN CITY
 SCALE 1" = 30'


68

TAXING UNIT: 10

SEE PAGE 17

SEE PAGE 17

SEE PAGE 17

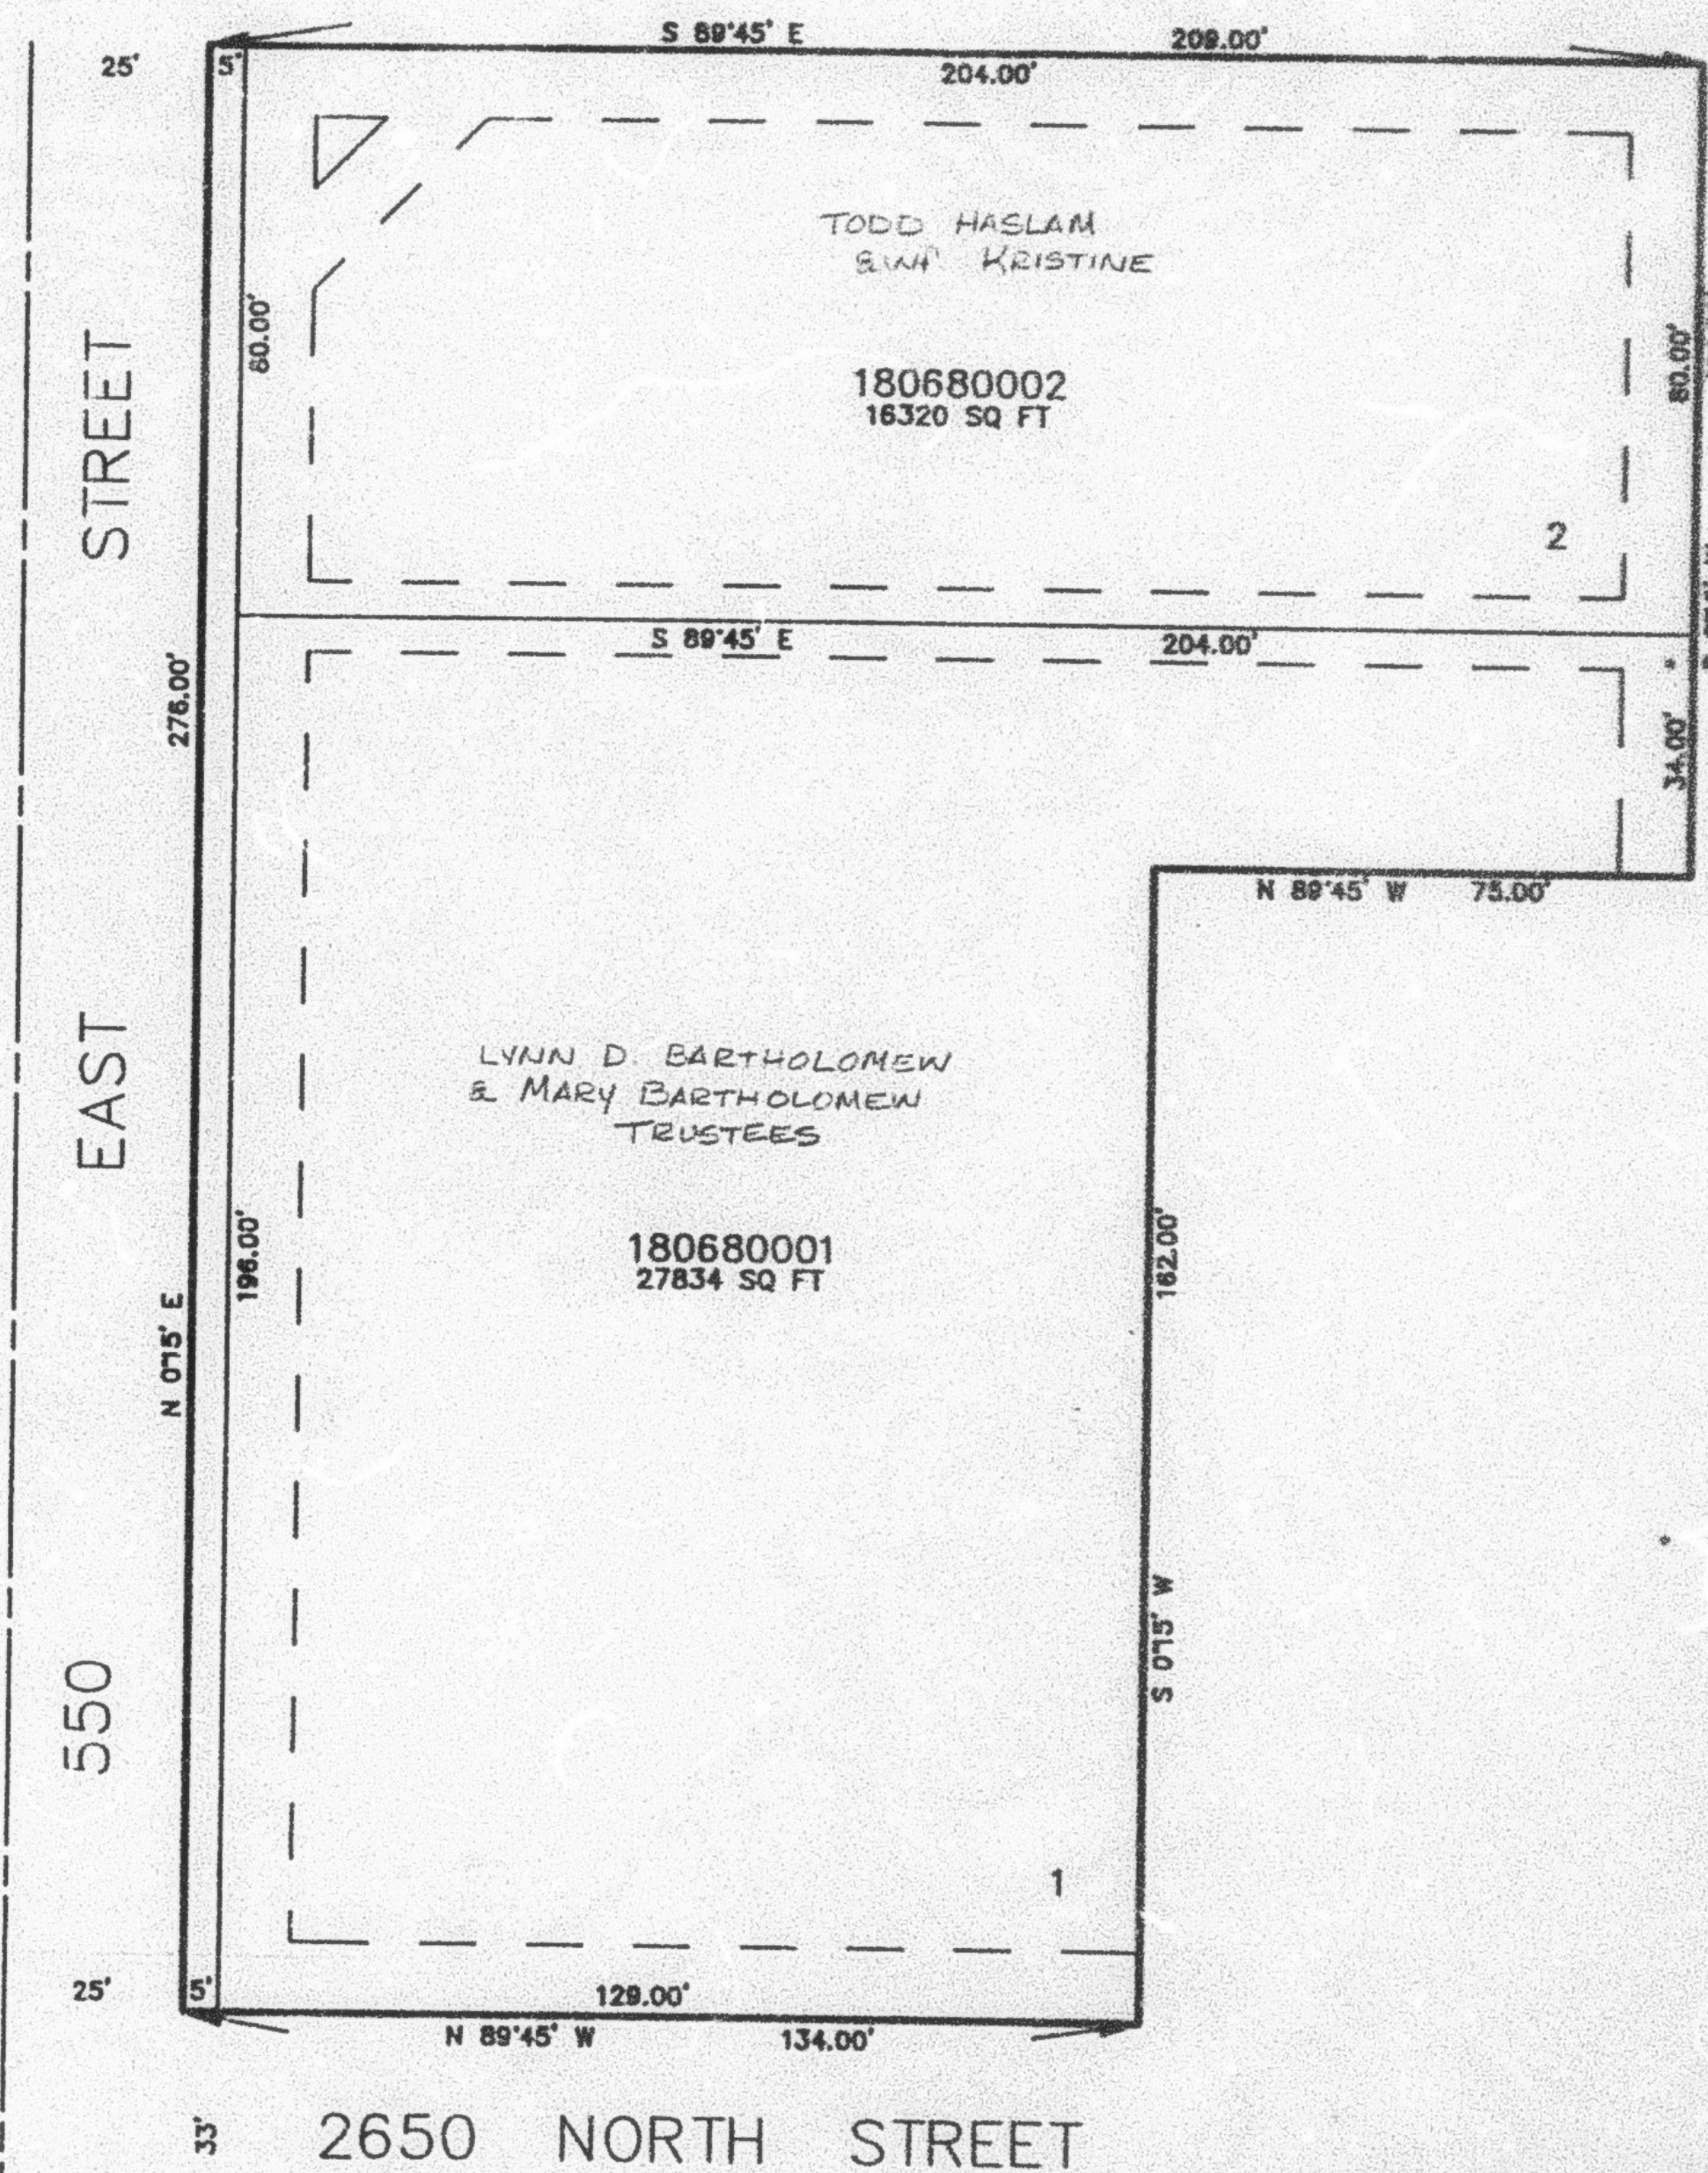

10' UTILITY & DRAINAGE EASEMENTS EACH
 SIDE OF PROPERTY LINES AS INDICATED
 BY DASHED LINES EXCEPT AS OTHERWISE
 SHOWN.

SEE PAGE 17

FOR COMPLETE ENG DATA SEE
 ORIGINAL DEDICATION PLAT IN
 BOOK 37, PAGE 84 OF RECORDS.