


PART OF THE S.W. 1/4 OF SEC. 28, T.7N., R.1W., S.L.B. & M.
BARTHOLOMEW SUBDIVISION
PART OF LOTS 3 & 4, BLOCK 18, PLAT A, NORTH OGDEN SURVEY

TAXING UNIT: 10

IN NORTH OGDEN CITY

SCALE 1" = 30'

SEE PAGE 17

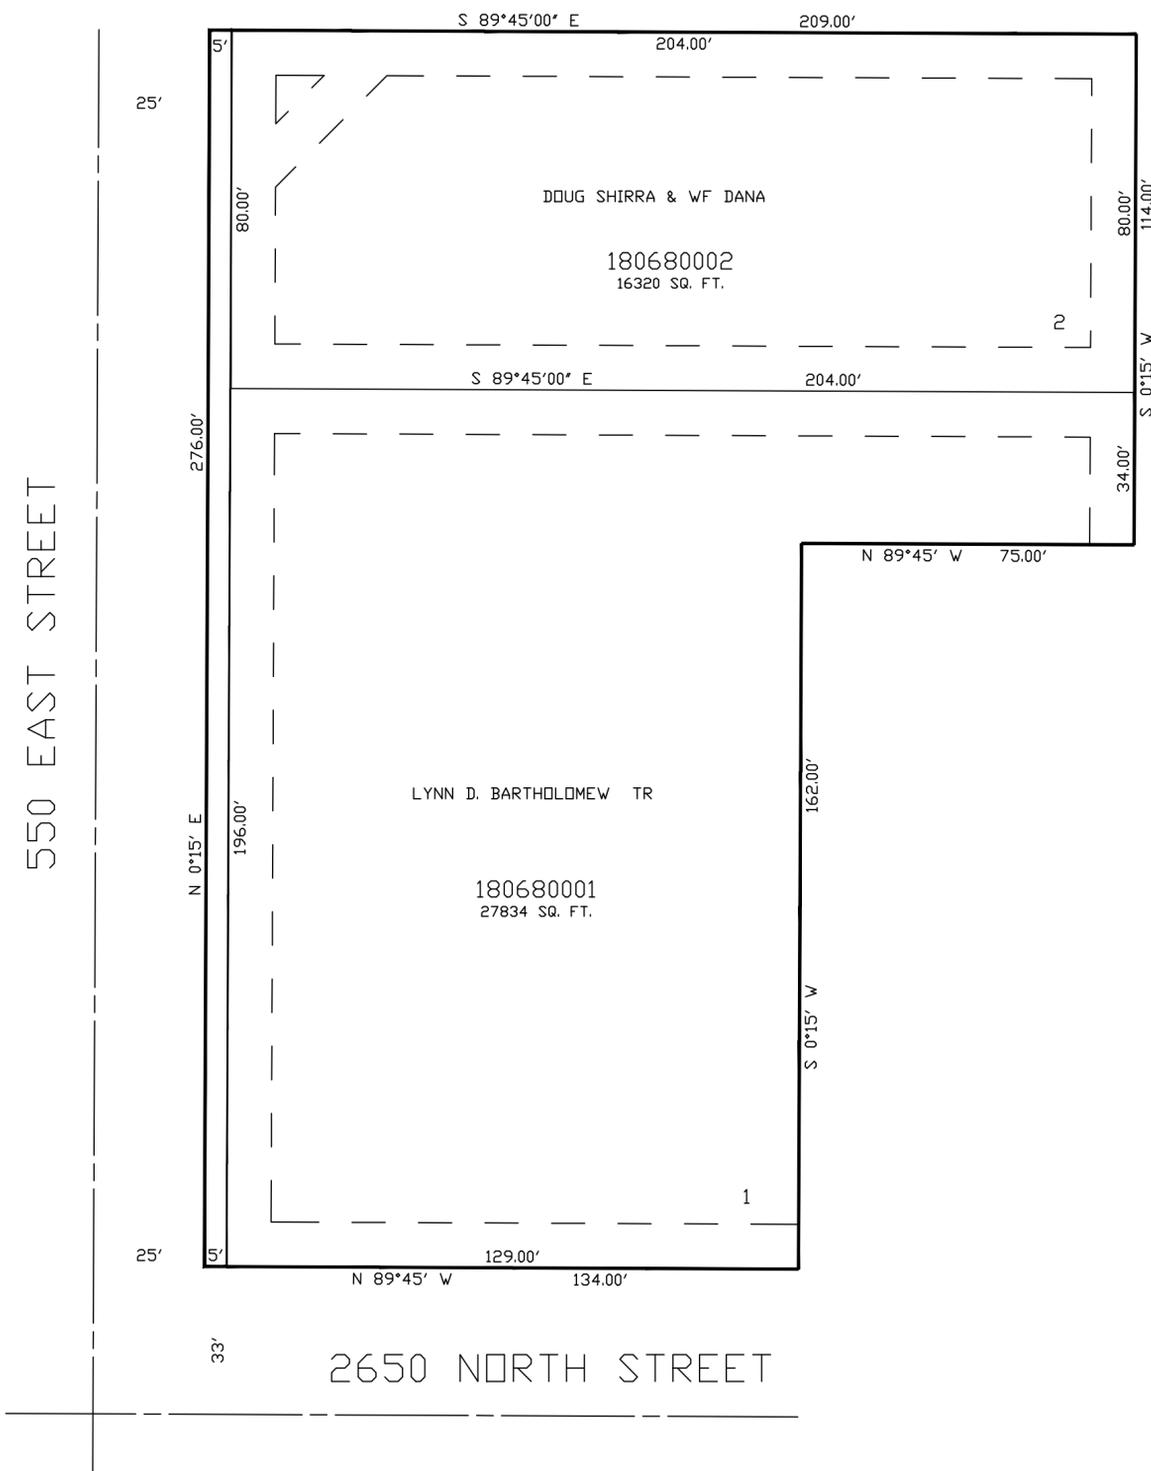

SEE PAGE 17

SEE PAGE 17

FOR COMPLETE ENG DATA SEE ORIGINAL DEDICATION PLAT IN BOOK 37, PAGE 84 OF RECORDS.

10' UTILITY & DRAINAGE EASEMENTS EACH SIDE OF PROPERTY LINES AS INDICATED BY DASHED LINES EXCEPT AS OTHERWISE SHOWN.

SEE PAGE 17