


PART OF THE S.1/2, OF SEC. 28, T.7N., R.1W., S.L.B. & M.
WARREN ACRES SUBDIVISION PHASE 2

IN NORTH OGDEN CITY

TAXING UNIT: 10

SCALE 1" = 40'

SEE PAGE 14

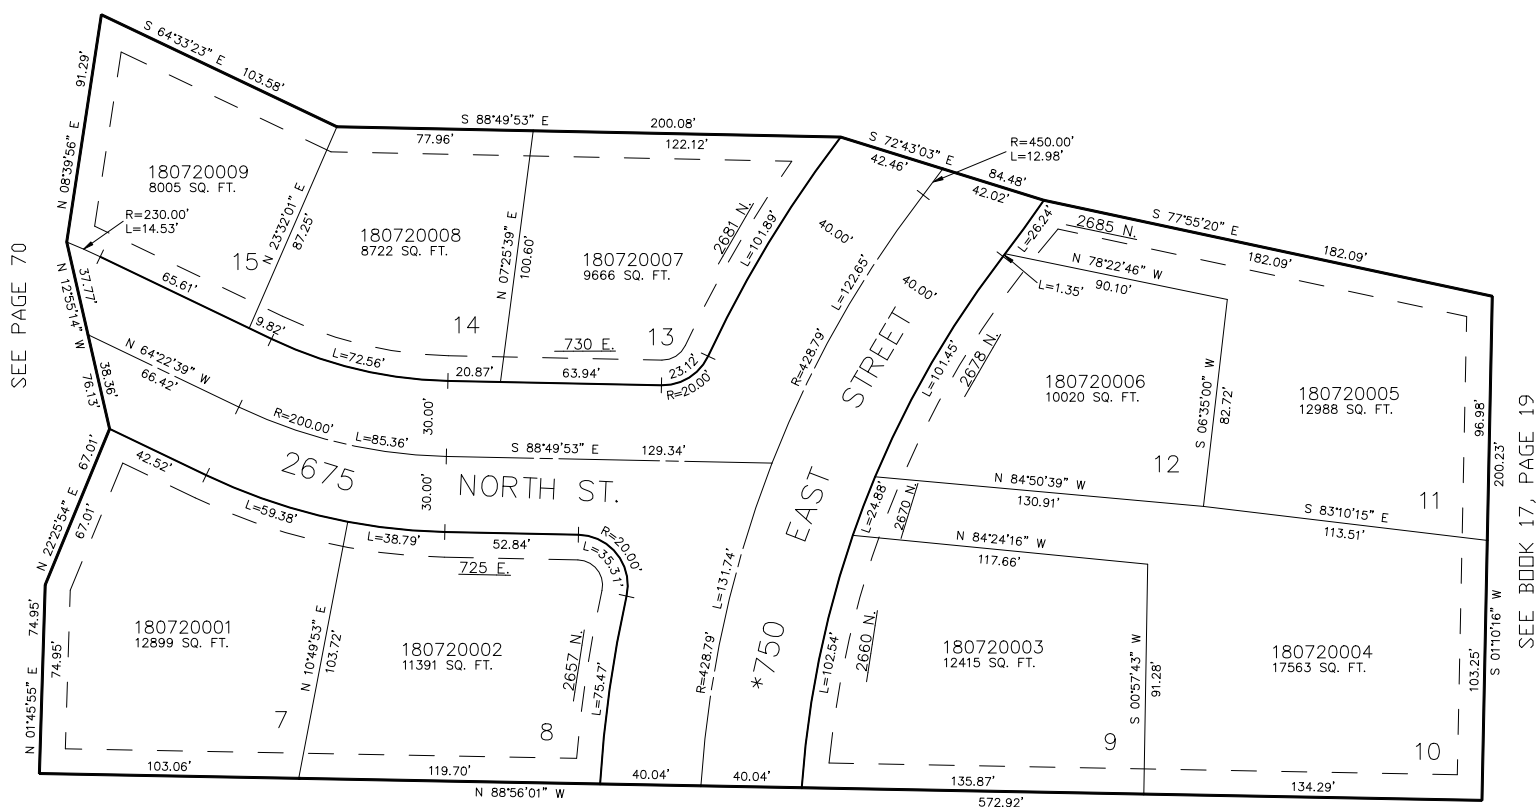

SEE PAGE 14

10' UTILITY & DRAINAGE EASEMENTS EACH
 SIDE OF PROPERTY LINES AS INDICATED
 BY DASHED LINES EXCEPT AS OTHERWISE
 SHOWN.

*CORRECTION AFFIDAVIT
 09-DEC-96 E#1444429
 BK 1838 PG 1671

FOR COMPLETE ENG DATA SEE
 ORIGINAL DEDICATION PLAT IN
 BOOK 40, PAGE 49 OF RECORDS.