


PART OF THE S.1/2, OF SEC. 28, T.7N., R.1W., S.L.B. & M.
WARREN ACRES SUBDIVISION PHASE 2

IN NORTH OGDEN CITY
 SCALE 1" = 40'

TAXING UNIT: 10

SEE PAGE 14

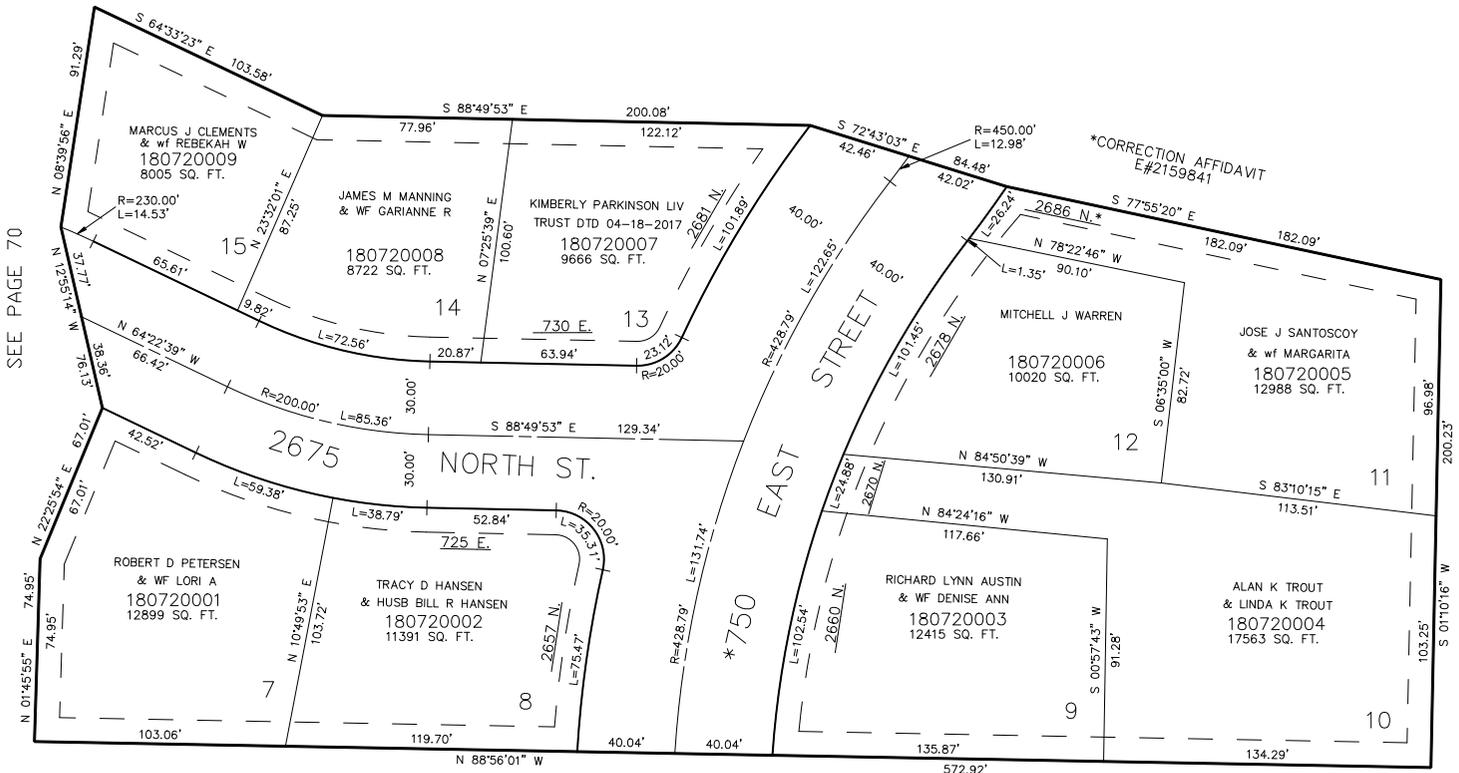

SEE PAGE 70

SEE PAGE 14

SEE BOOK 17, PAGE 19

10' UTILITY & DRAINAGE EASEMENTS EACH SIDE OF PROPERTY LINES AS INDICATED BY DASHED LINES EXCEPT AS OTHERWISE SHOWN.

*CORRECTION AFFIDAVIT
 09-DEC-96 E#1444429
 BK 1838 PG 1671

FOR COMPLETE ENG DATA SEE ORIGINAL DEDICATION PLAT IN BOOK 40, PAGE 49 OF RECORDS.