


PART OF THE S.1/2, OF SEC. 28, T.7N., R.1W., S.L.B. & M.
WARREN ACRES SUBDIVISION PHASE 2

IN NORTH OGDEN CITY

TAXING UNIT: 10

SCALE 1" = 40'

SEE PAGE 14

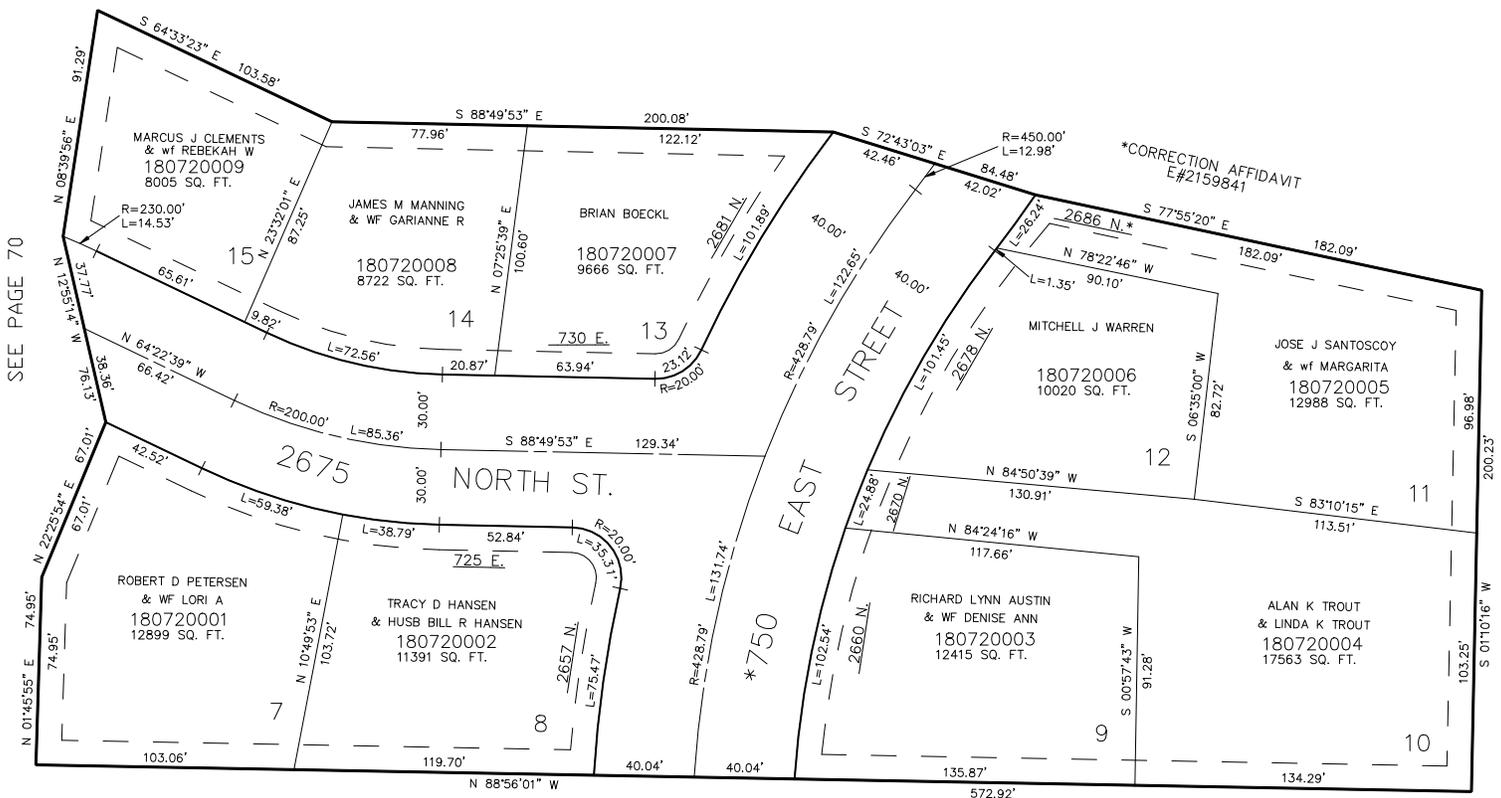

SEE PAGE 70

SEE BOOK 17, PAGE 19

SEE PAGE 14

FOR COMPLETE ENG DATA SEE ORIGINAL DEDICATION PLAT IN BOOK 40, PAGE 49 OF RECORDS.

10' UTILITY & DRAINAGE EASEMENTS EACH SIDE OF PROPERTY LINES AS INDICATED BY DASHED LINES EXCEPT AS OTHERWISE SHOWN.

*CORRECTION AFFIDAVIT
09-DEC-96 E#1444429
BK 1638 PG 1671