

PART OF THE SW 1/4 OF SEC. 28, AND THE NW 1/4 OF SEC. 33, T.7N., R.1W., S.L.B. & M.

73

LOWDER SUBDIVISION

IN NORTH OGDEN CITY


SCALE 1" = 50'

TAXING UNIT: 10

EXCEPT WHERE OTHERWISE SHOWN,
ALL LOTS OWNED BY IRA J. LOWDER, TRUSTEE

SEE PAGE 9

2650 NORTH ST

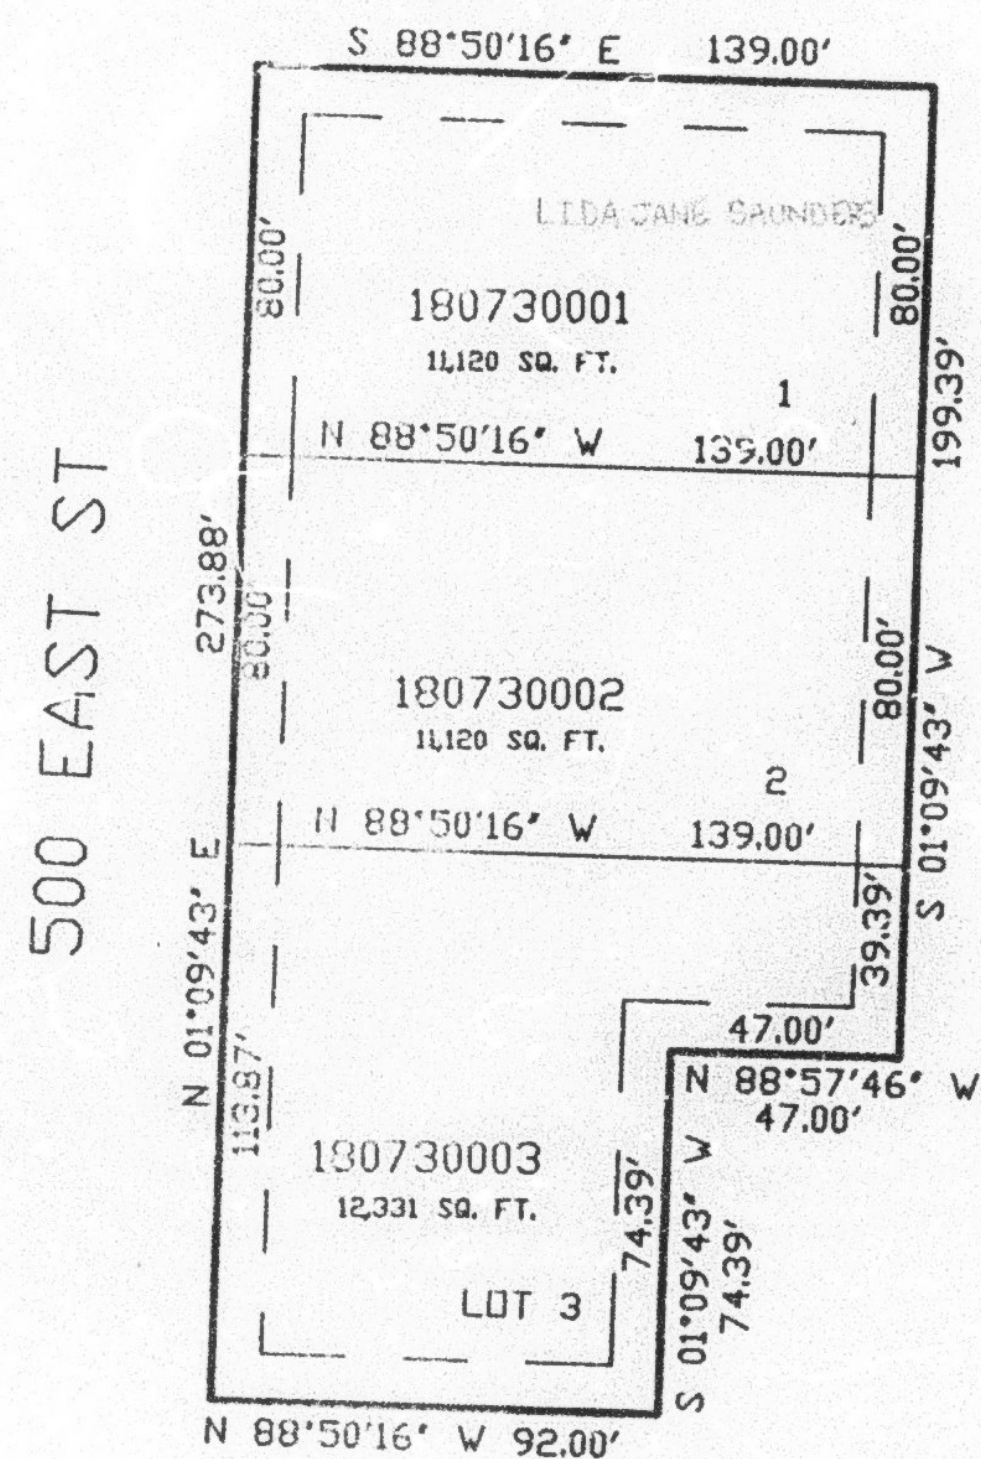

SEE PAGE 9

SEE PAGE 9

SEE PAGE 9

10' UTILITY & DRAINAGE EASEMENTS EACH
SIDE OF PROPERTY LINES AS INDICATED
BY DASHED LINES EXCEPT AS OTHERWISE
SHOWN.

FOR COMPLETE ENG DATA SEE
ORIGINAL DEDICATION PLAT IN
BOOK 41, PAGE 58 OF RECORDS.