

PART OF THE S. 1/2 OF SEC. 28, T.7N., R.1W., S.L.B. & M.
WARREN ACRES SUBDIVISION PHASE 3

IN NORTH OGDEN CITY

SCALE 1" = 50'

TAX MAP: 1991: 10


74

EXCEPT WHERE OTHERWISE
SHOWN ALL LOTS OWNED BY
RALPH W. BUTLER

SEE PAGE 14

SEE BOOK 17 PAGE 19

SEE PAGE 70

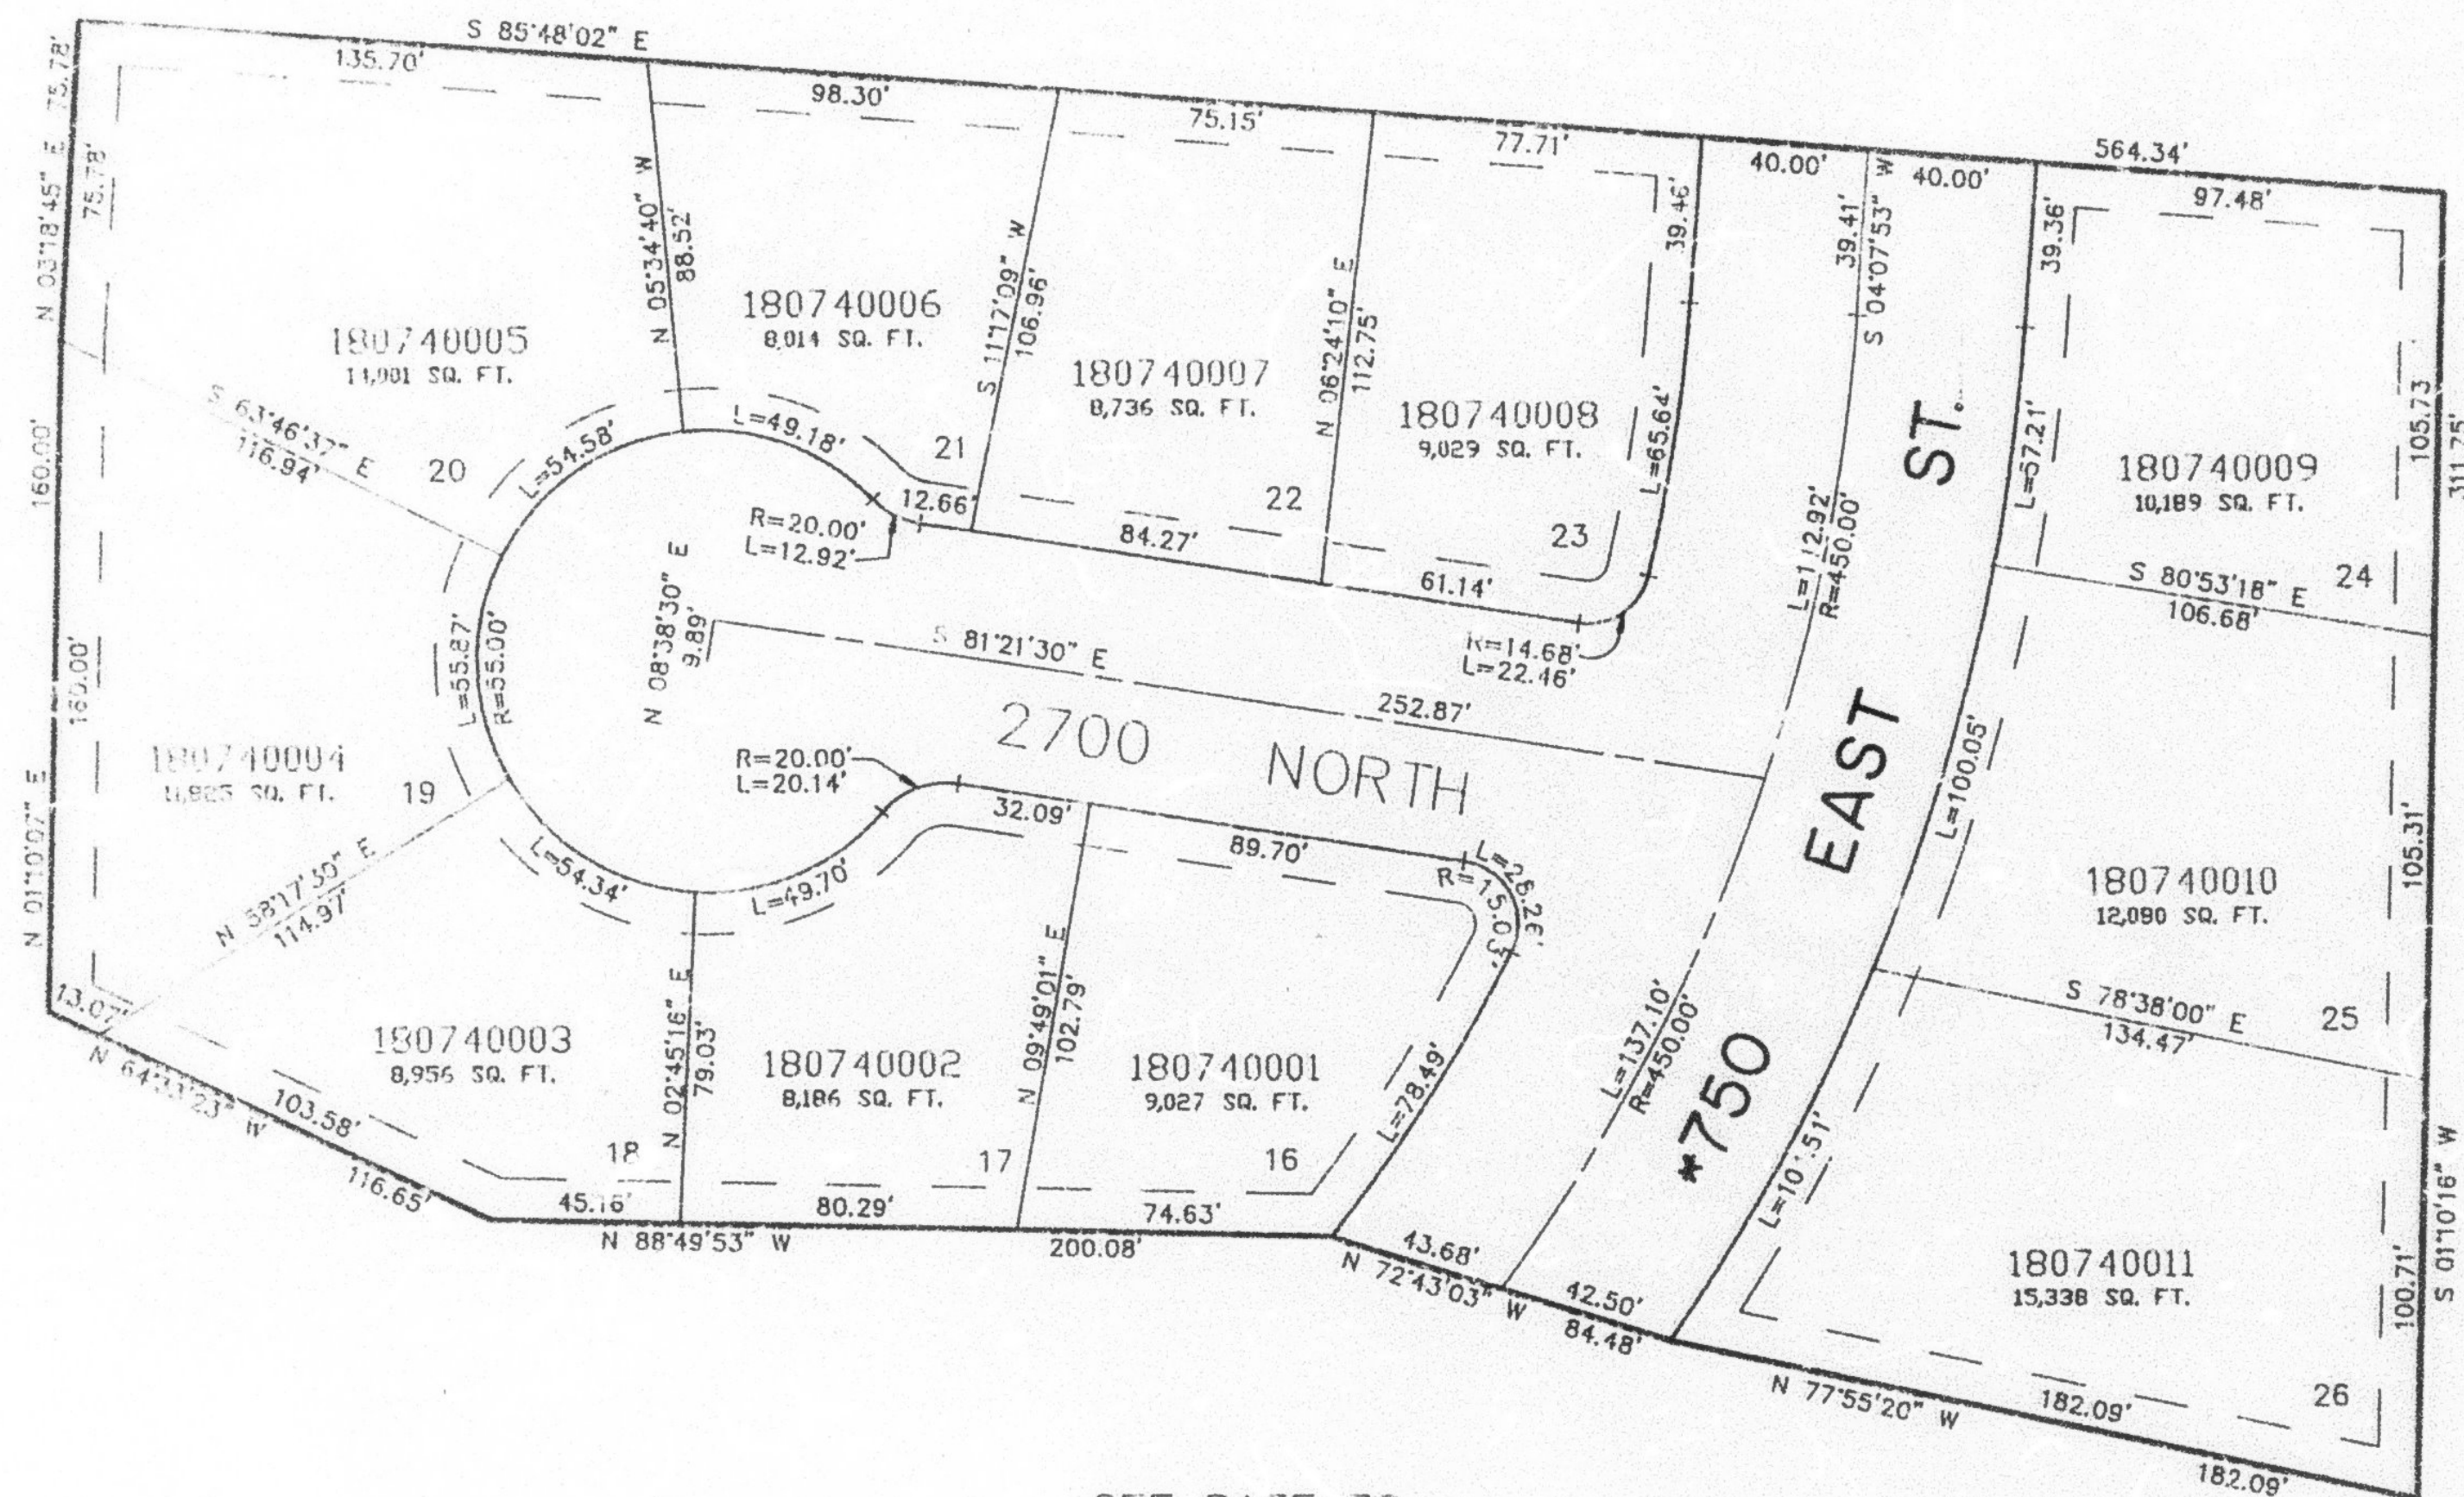

SEE BOOK 17 PAGE 19

10' UTILITY & DRAINAGE EASEMENTS EACH
SIDE OF PROPERTY LINES AS INDICATED
BY DASHED LINES EXCEPT AS OTHERWISE
SHOWN.

* CORRECTION AFFIDAVIT
09-DEC-96 E# 1444429
BK 1338 Pg. 1671

FOR COMPLETE ENG DATA SEE
ORIGINAL DEDICATION PLAT IN
BOOK 41, PAGE 79 OF RECORDS.