

# PART OF THE S. 1/2 OF SEC. 28, T.7N., R.1W., S.L.B. & M. WARREN ACRES SUBDIVISION PHASE 3


IN NORTH OGDEN CITY

TAXING UNIT: 10

SCALE 1" = 50'

SEE PAGE 14

SEE BOOK 17 PAGE 19

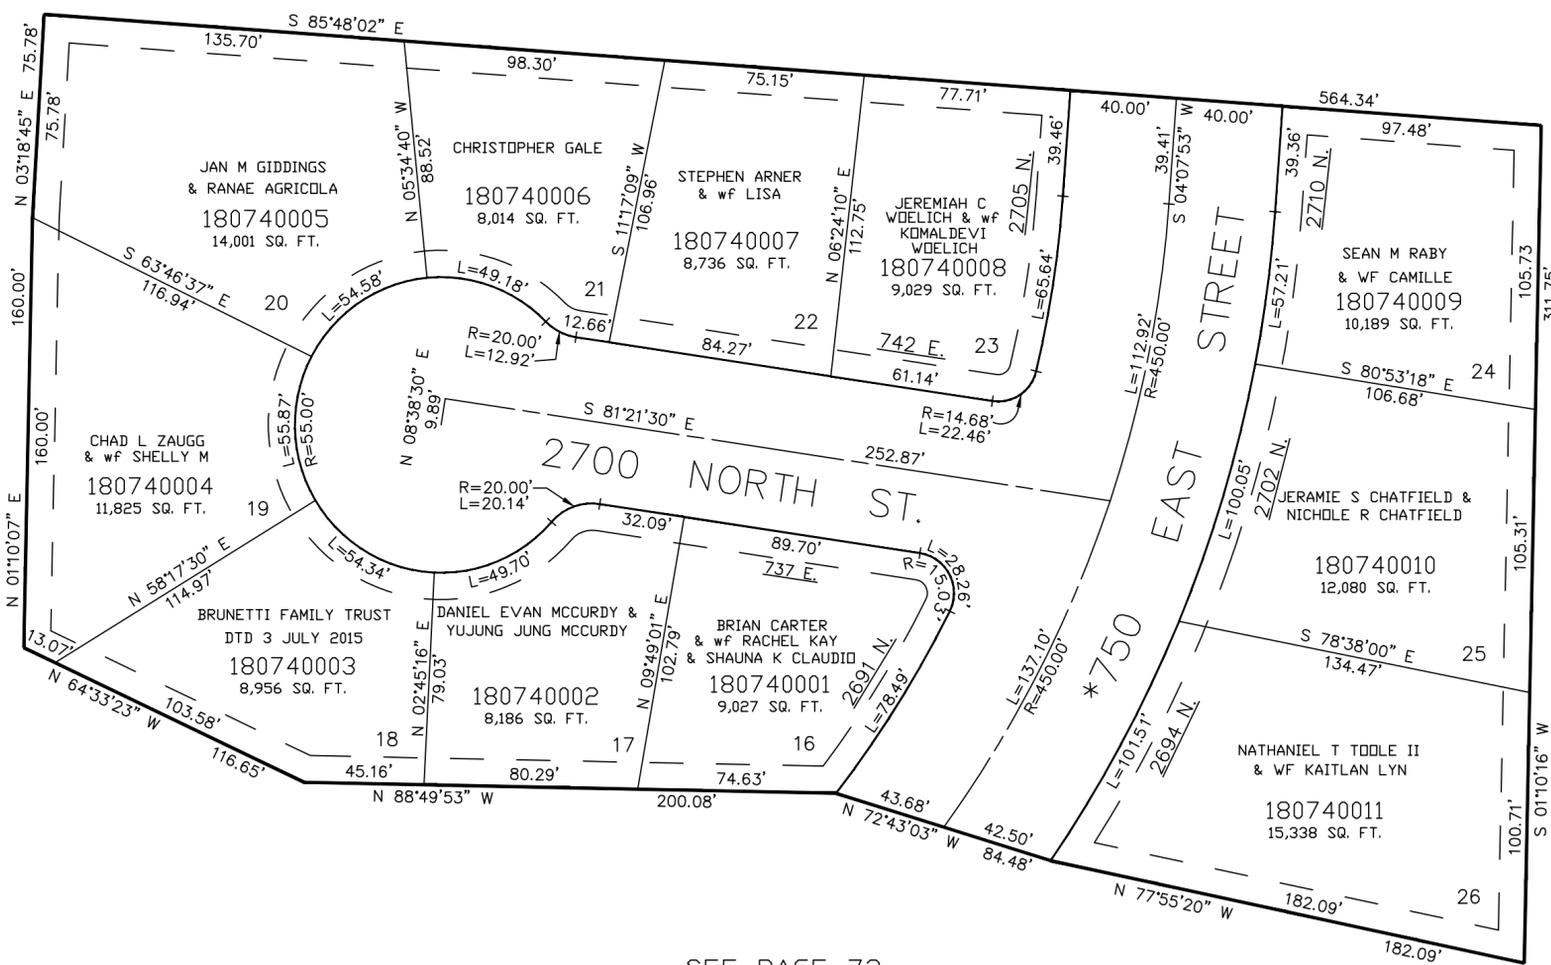

SEE PAGE 70

SEE BOOK 17 PAGE 19

SEE PAGE 72

10' UTILITY & DRAINAGE EASEMENTS EACH  
SIDE OF PROPERTY LINES AS INDICATED  
BY DASHED LINES EXCEPT AS OTHERWISE  
SHOWN.

\*CORRECTION AFFIDAVIT  
09-DEC-96 E#1444429  
BK 1838 PG 1671

FOR COMPLETE ENG DATA SEE  
ORIGINAL DEDICATION PLAT IN  
BOOK 41, PAGE 79 OF RECORDS.