

LEGACY NORTH PHASE NO. 2

A P.R.U.D.


IN NORTH OGDEN CITY

SCALE 1" = 50'

TAXING UNIT: 10

UNLESS OTHERWISE SHOWN
ALL LOTS OWNED BY:
J&H DEV. CO. LC

SEE PAGE 75

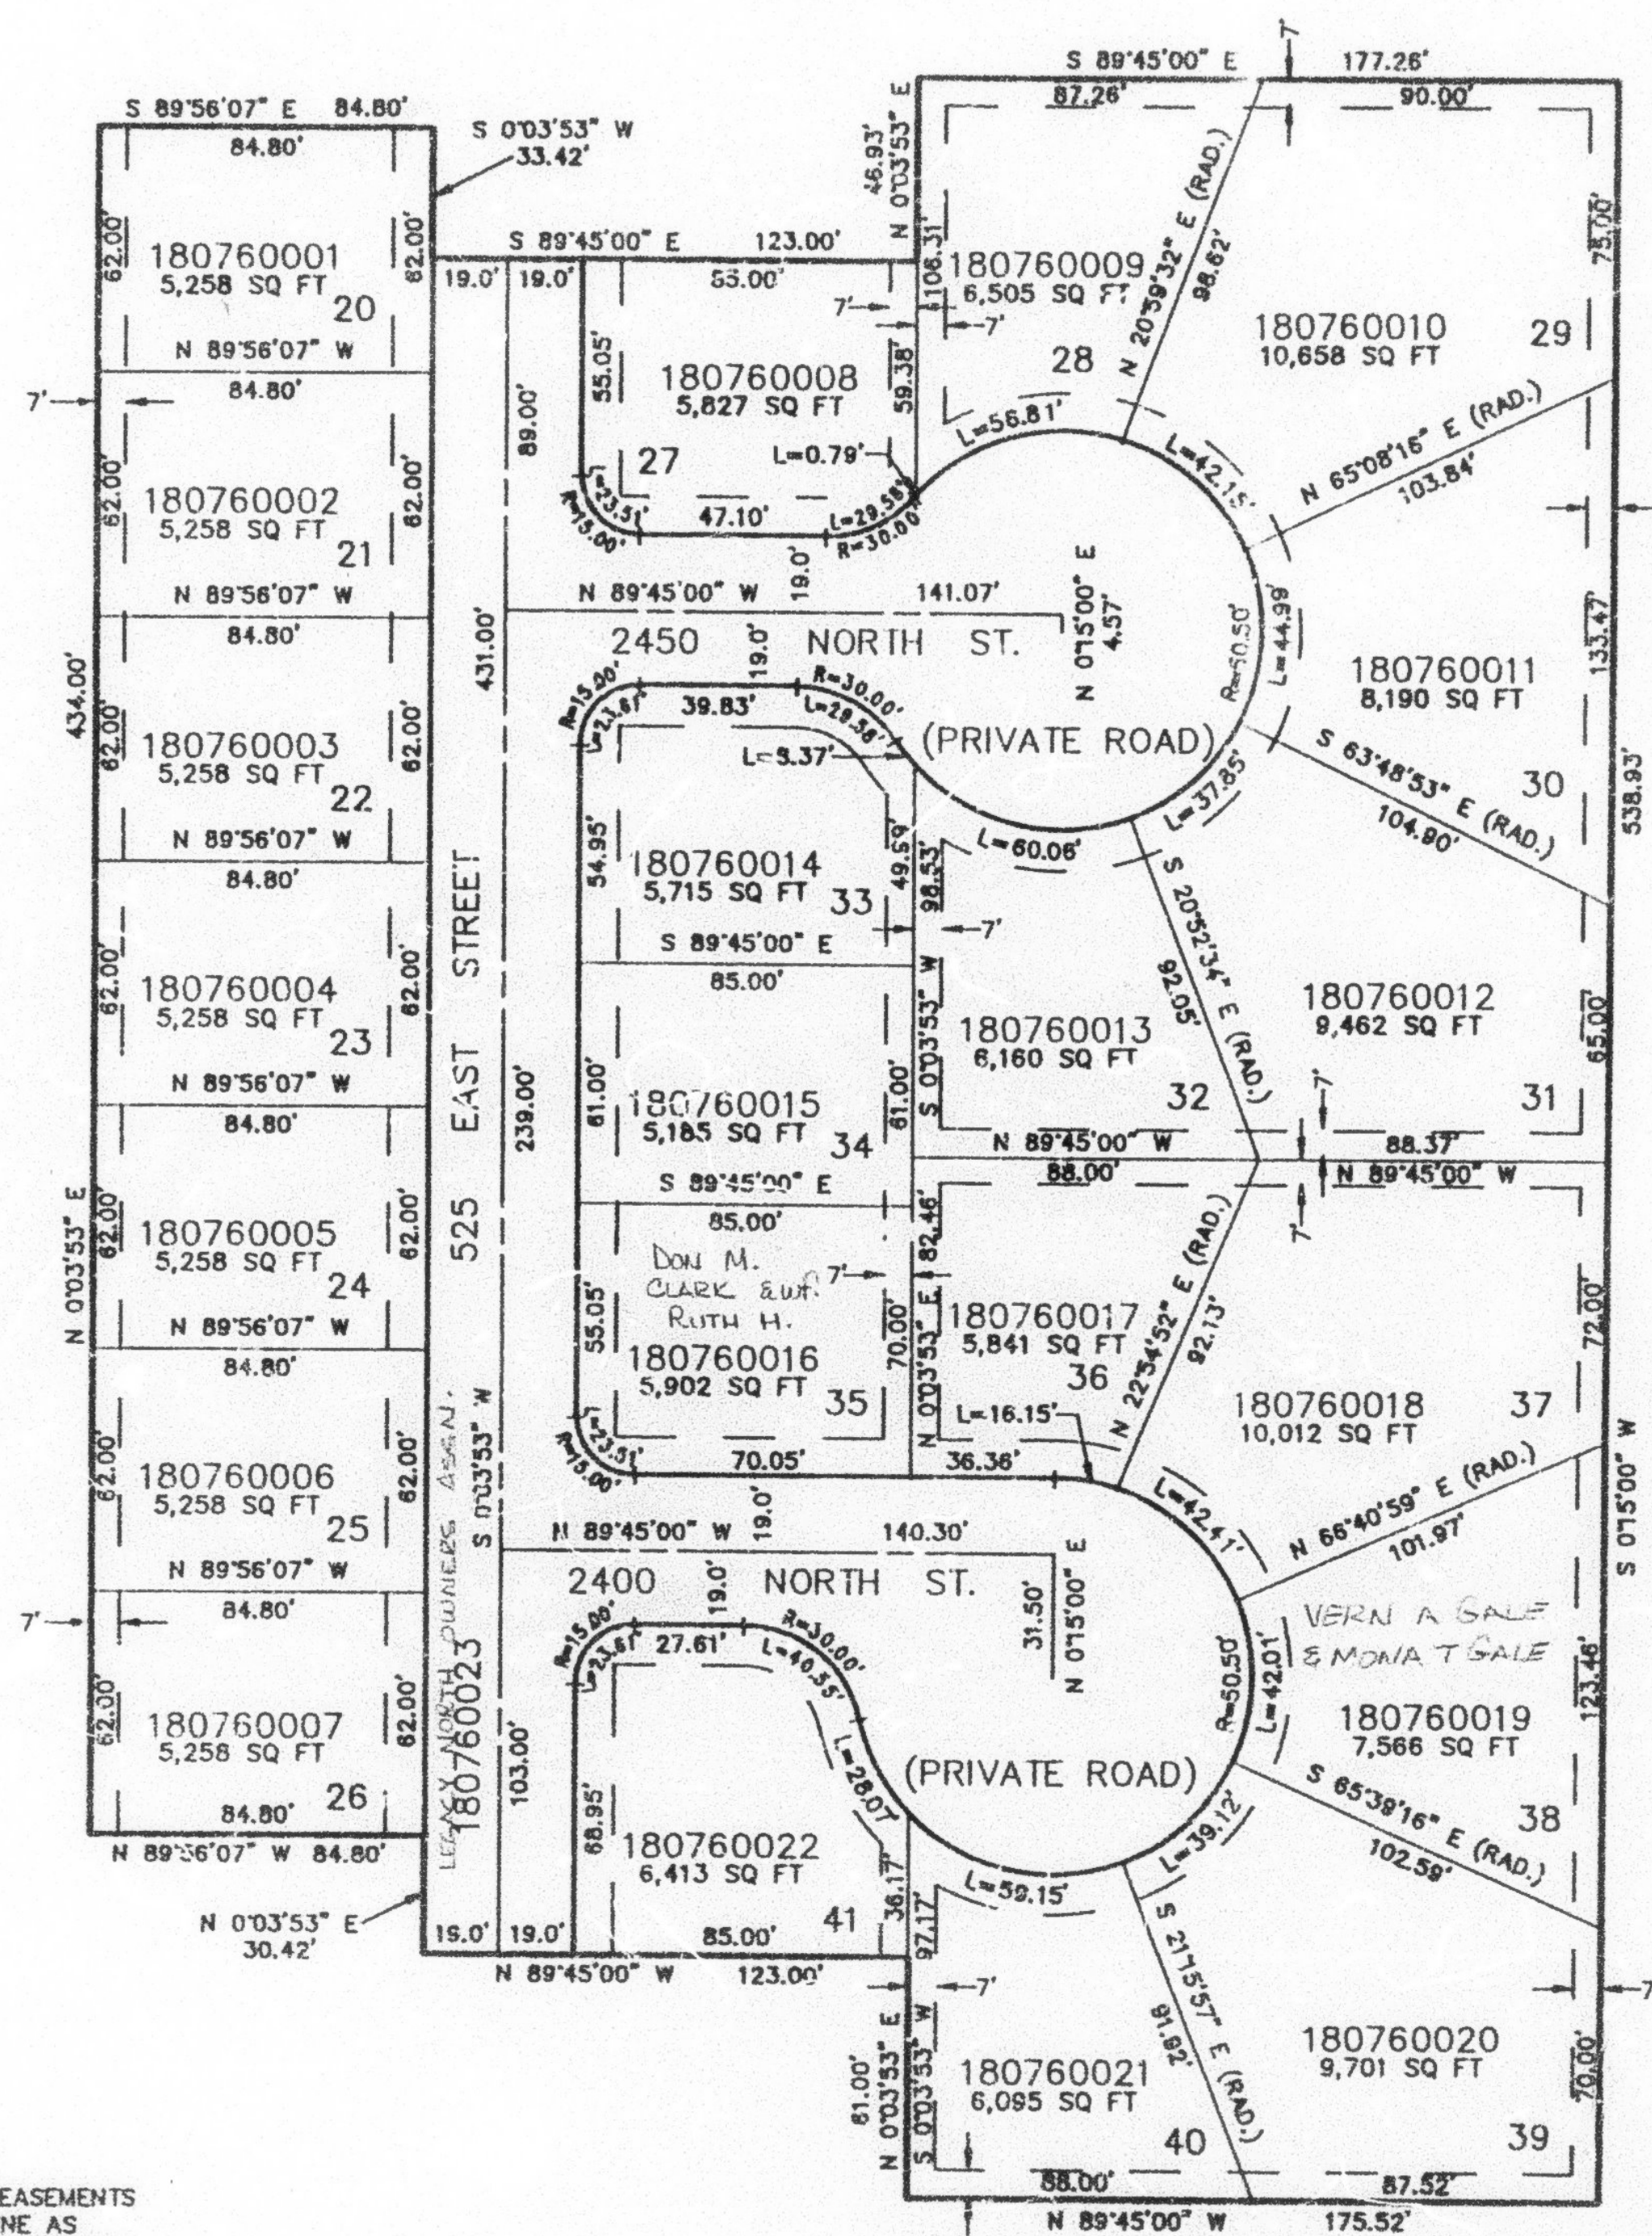

SEE PAGE 42

SEE PAGE 42

10' UTILITY AND DRAINAGE EASEMENTS
EACH SIDE OF PROPERTY LINE AS
INDICATED BY DASHED LINES, EXCEPT
AS OTHERWISE SHOWN.FOR COMPLETE ENG DATA SEE
ORIGINAL DEDICATION PLAT IN
BOOK 42, PAGE 12 OF RECORDS.PLEASE SEE ORIGINAL DEDICATION
PLAT FOR BUILDABLE AREAS.

SEE PAGE 42